



326000  
1956000

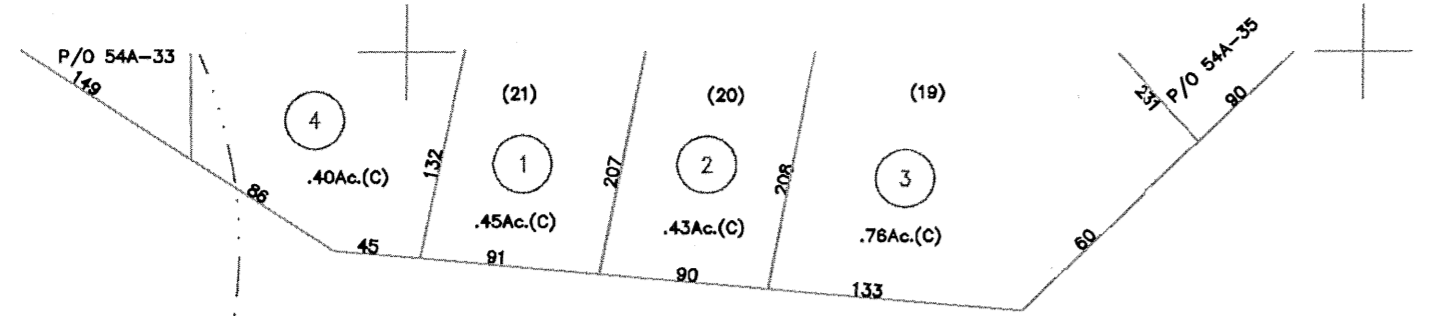

324000  
1956000

326000  
1956000

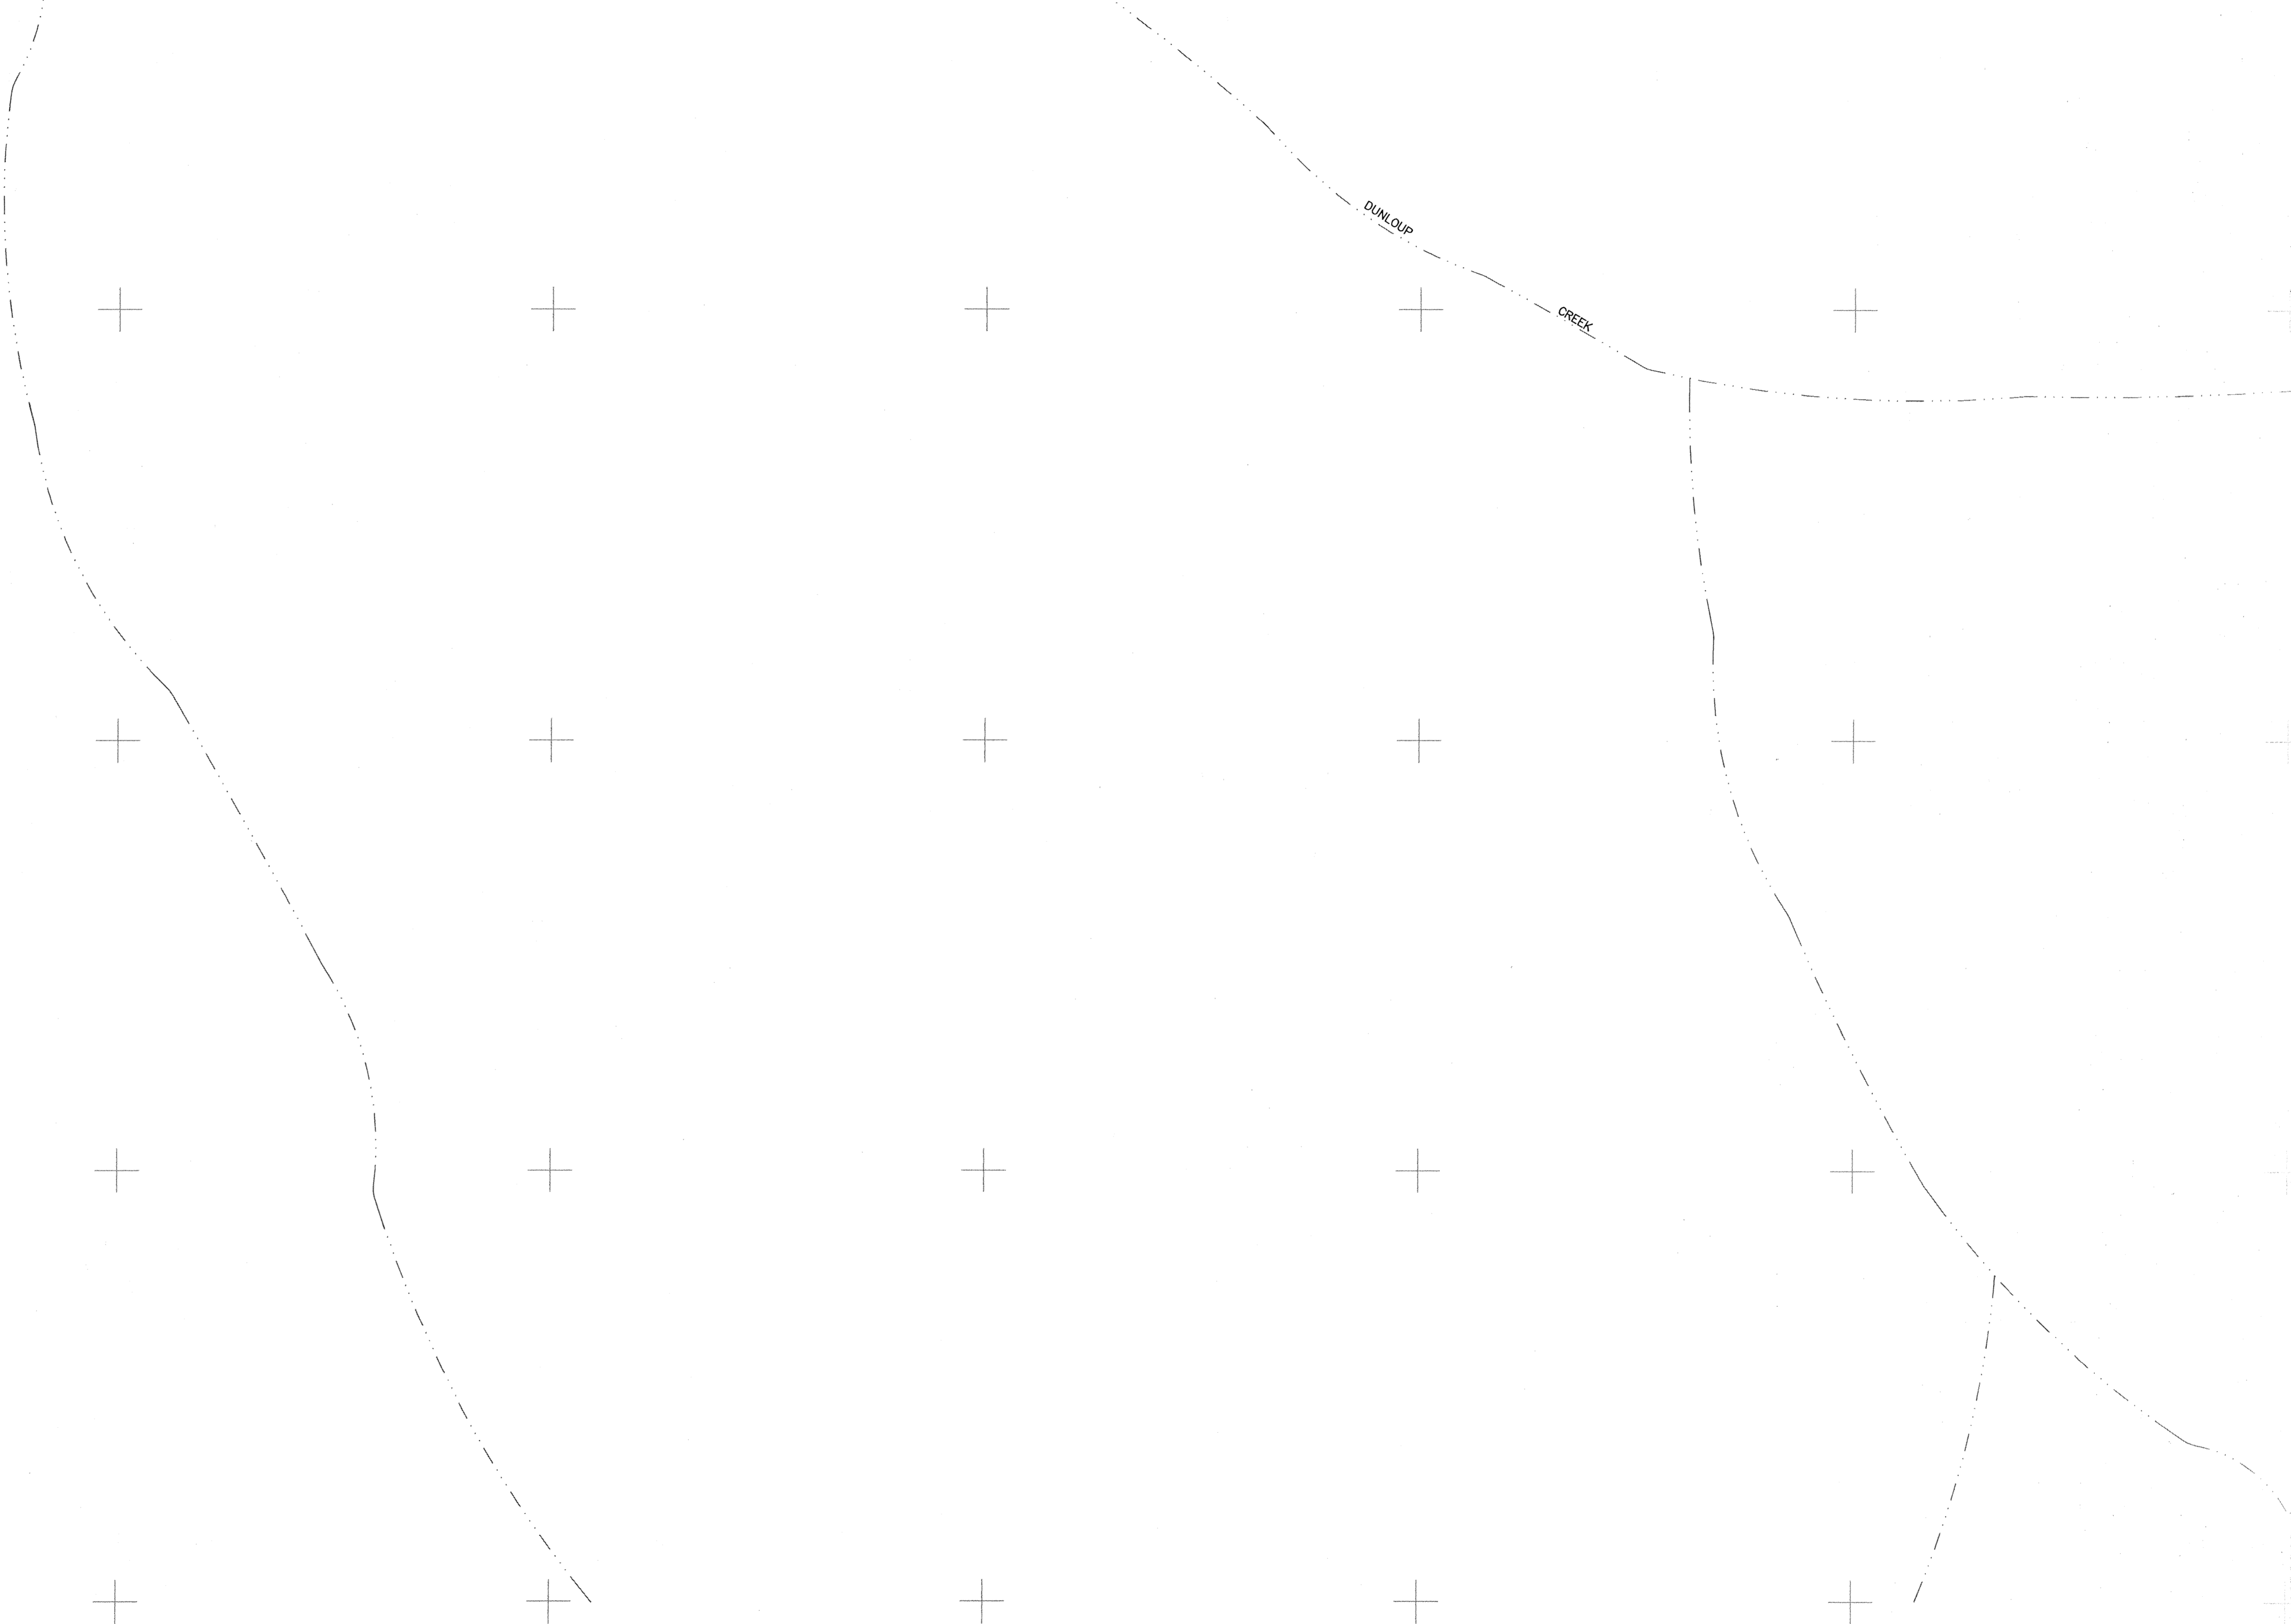

MAP KEY		
53D	54A	54
53H	54E	54
53M	54	54

LEGEND	
Property Line	———
Roadway	———
Water	~~~~~
Corporation Line	~~~~~
District Line	-----
County Line	-----
State Line	-----
Land Hook	z
Original Lot Line or Interior Tract	-----
Deed Lot Number	(15)
Parcel or Index Number	⊙
Improvement	•
Railroad	+++++
Scaled Dimension	s
Deeded Acreage	(D)
Calculated Area	(C)

**RESTRICTIONS**

All tax maps created under the provisions of reappraisal legislation are the property of the County of FAYETTE and the reproduction, copying, distribution or sale of such tax maps or any copies thereof without the written permission of the County Assessor is prohibited.

REVISIONS	
PLOTTED	8/7/95

**FAYETTE COUNTY**  
STATE OF WEST VIRGINIA  
FAYETTEVILLE, West Virginia

**PLATEAU DISTRICT**  
MAP 54E  
COMPUTER FILE 02-54E Date Map: 1/4/94  
Scale: 1" = 100'