


422000  
1935000

422000  
1935000

SEE MAP 30

420000  
1935000

420000  
1935000

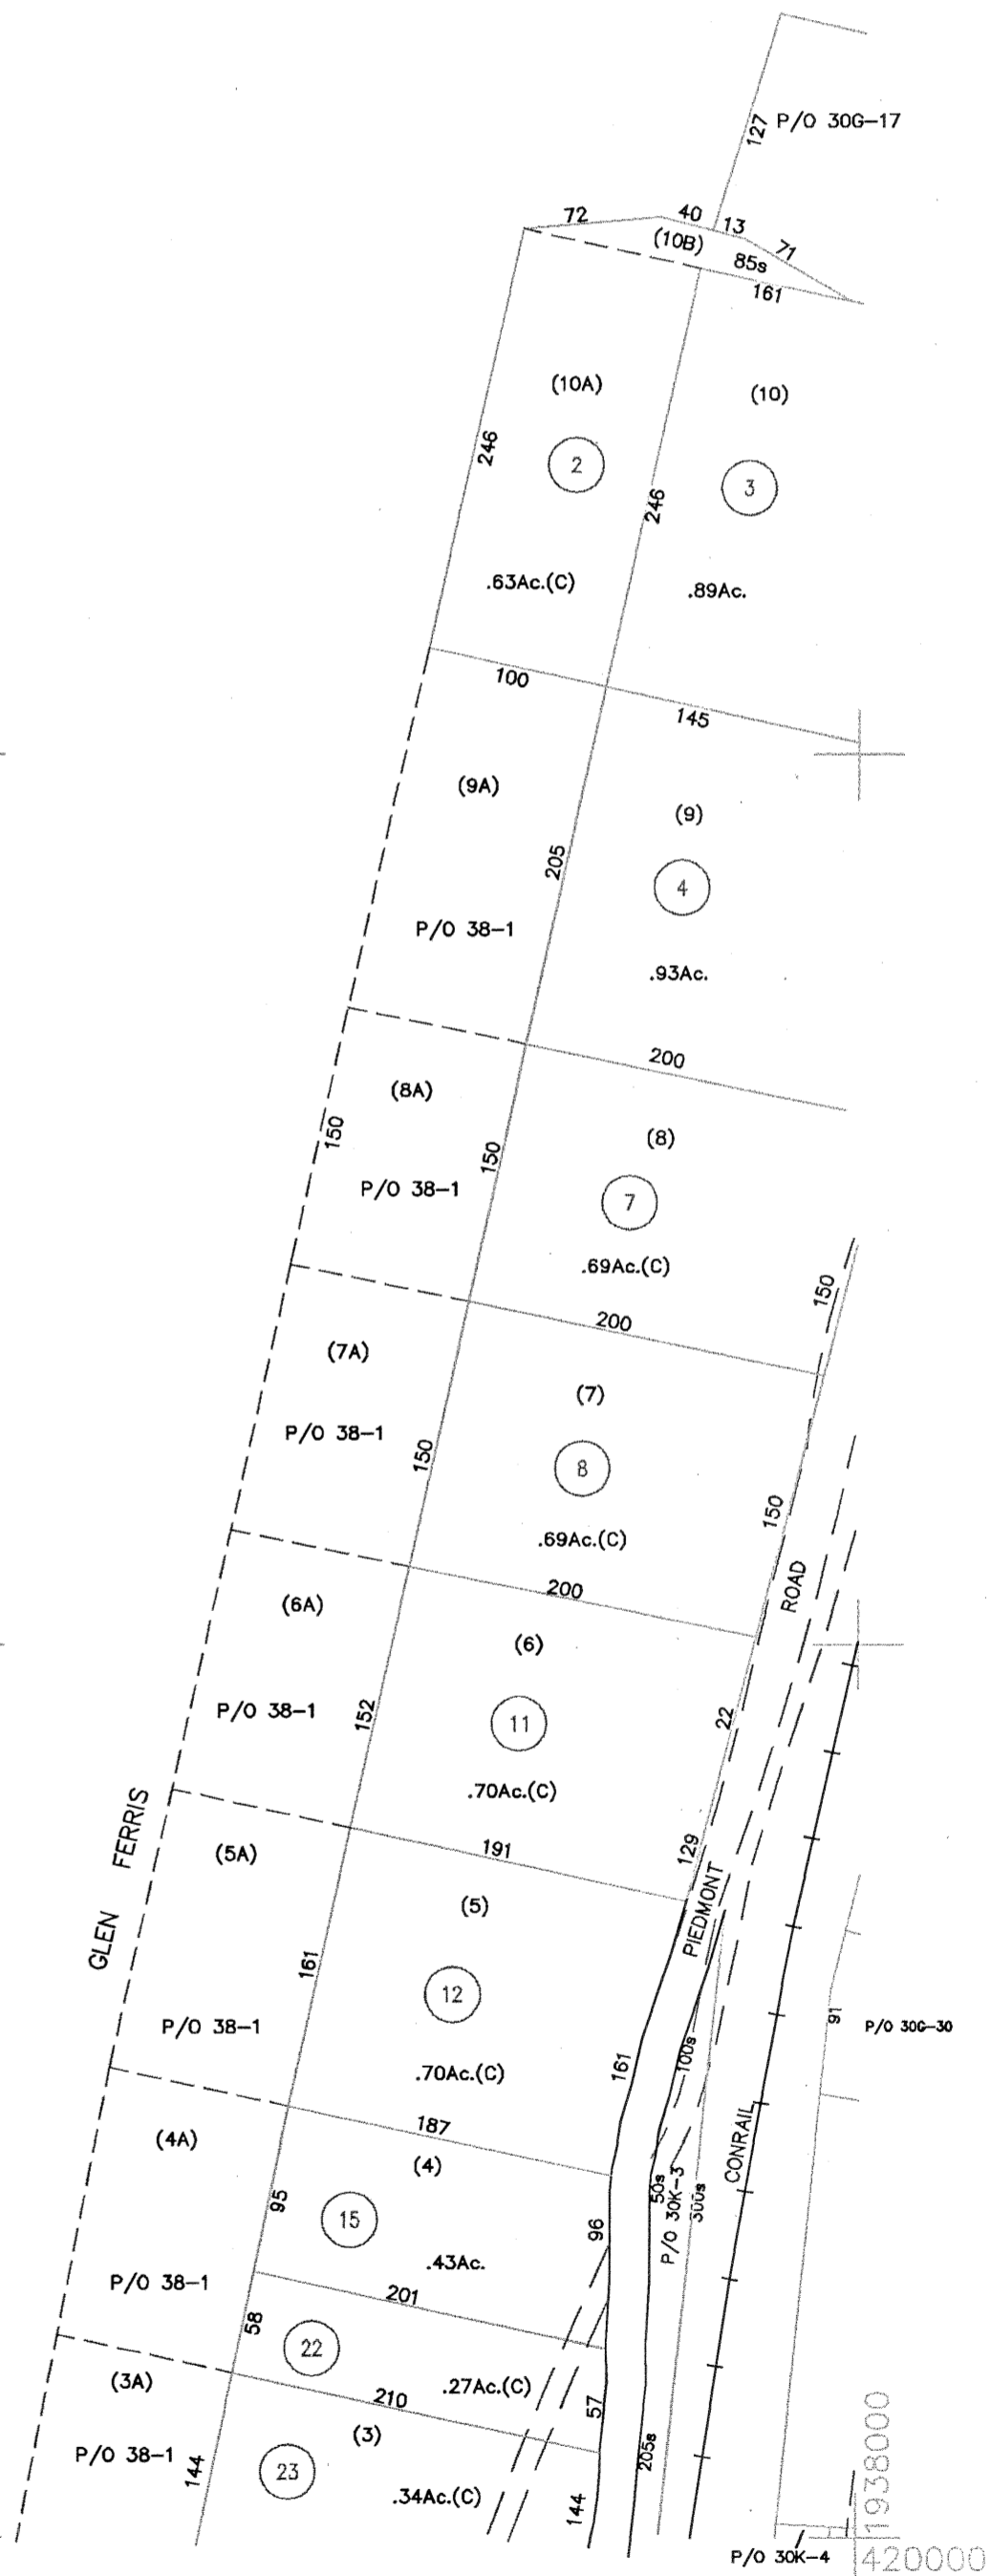

MAP KEY		
30	30	30C
30	30F	30G
30	30K	30L

LEGEND	
Property Line	=====
Roadway	=====
Water	~~~~~
Corporation Line	-----
District Line	-----
County Line	-----
State Line	-----
Land Hook	z
Original Lot Line or Interior Tract	-----
Deed Lot Number	(15)
Parcel or Index Number	(9)
Improvement	o
Railroad	+++++
Scaled Dimension	s
Deeded Acreage	(D)
Calculated Area	(C)

**RESTRICTIONS**

All tax maps created under the provisions of reappraisal legislation are the property of the County of FAYETTE and the reproduction, copying, distribution or sale of such tax maps or any copies thereof without the written permission of the County Assessor is prohibited.

REVISIONS	

**FAYETTE COUNTY**  
STATE OF WEST VIRGINIA  
FAYETTEVILLE, West Virginia

**VALLEY DISTRICT**  
**MAP 30F**  
COMPUTER FILE 03-30F Date Map: 8/22/95  
Scale: 1" = 100'