


393,000
1,959,000

393,000
1,980,000

378,000
1,959,000

378,000
1,980,000

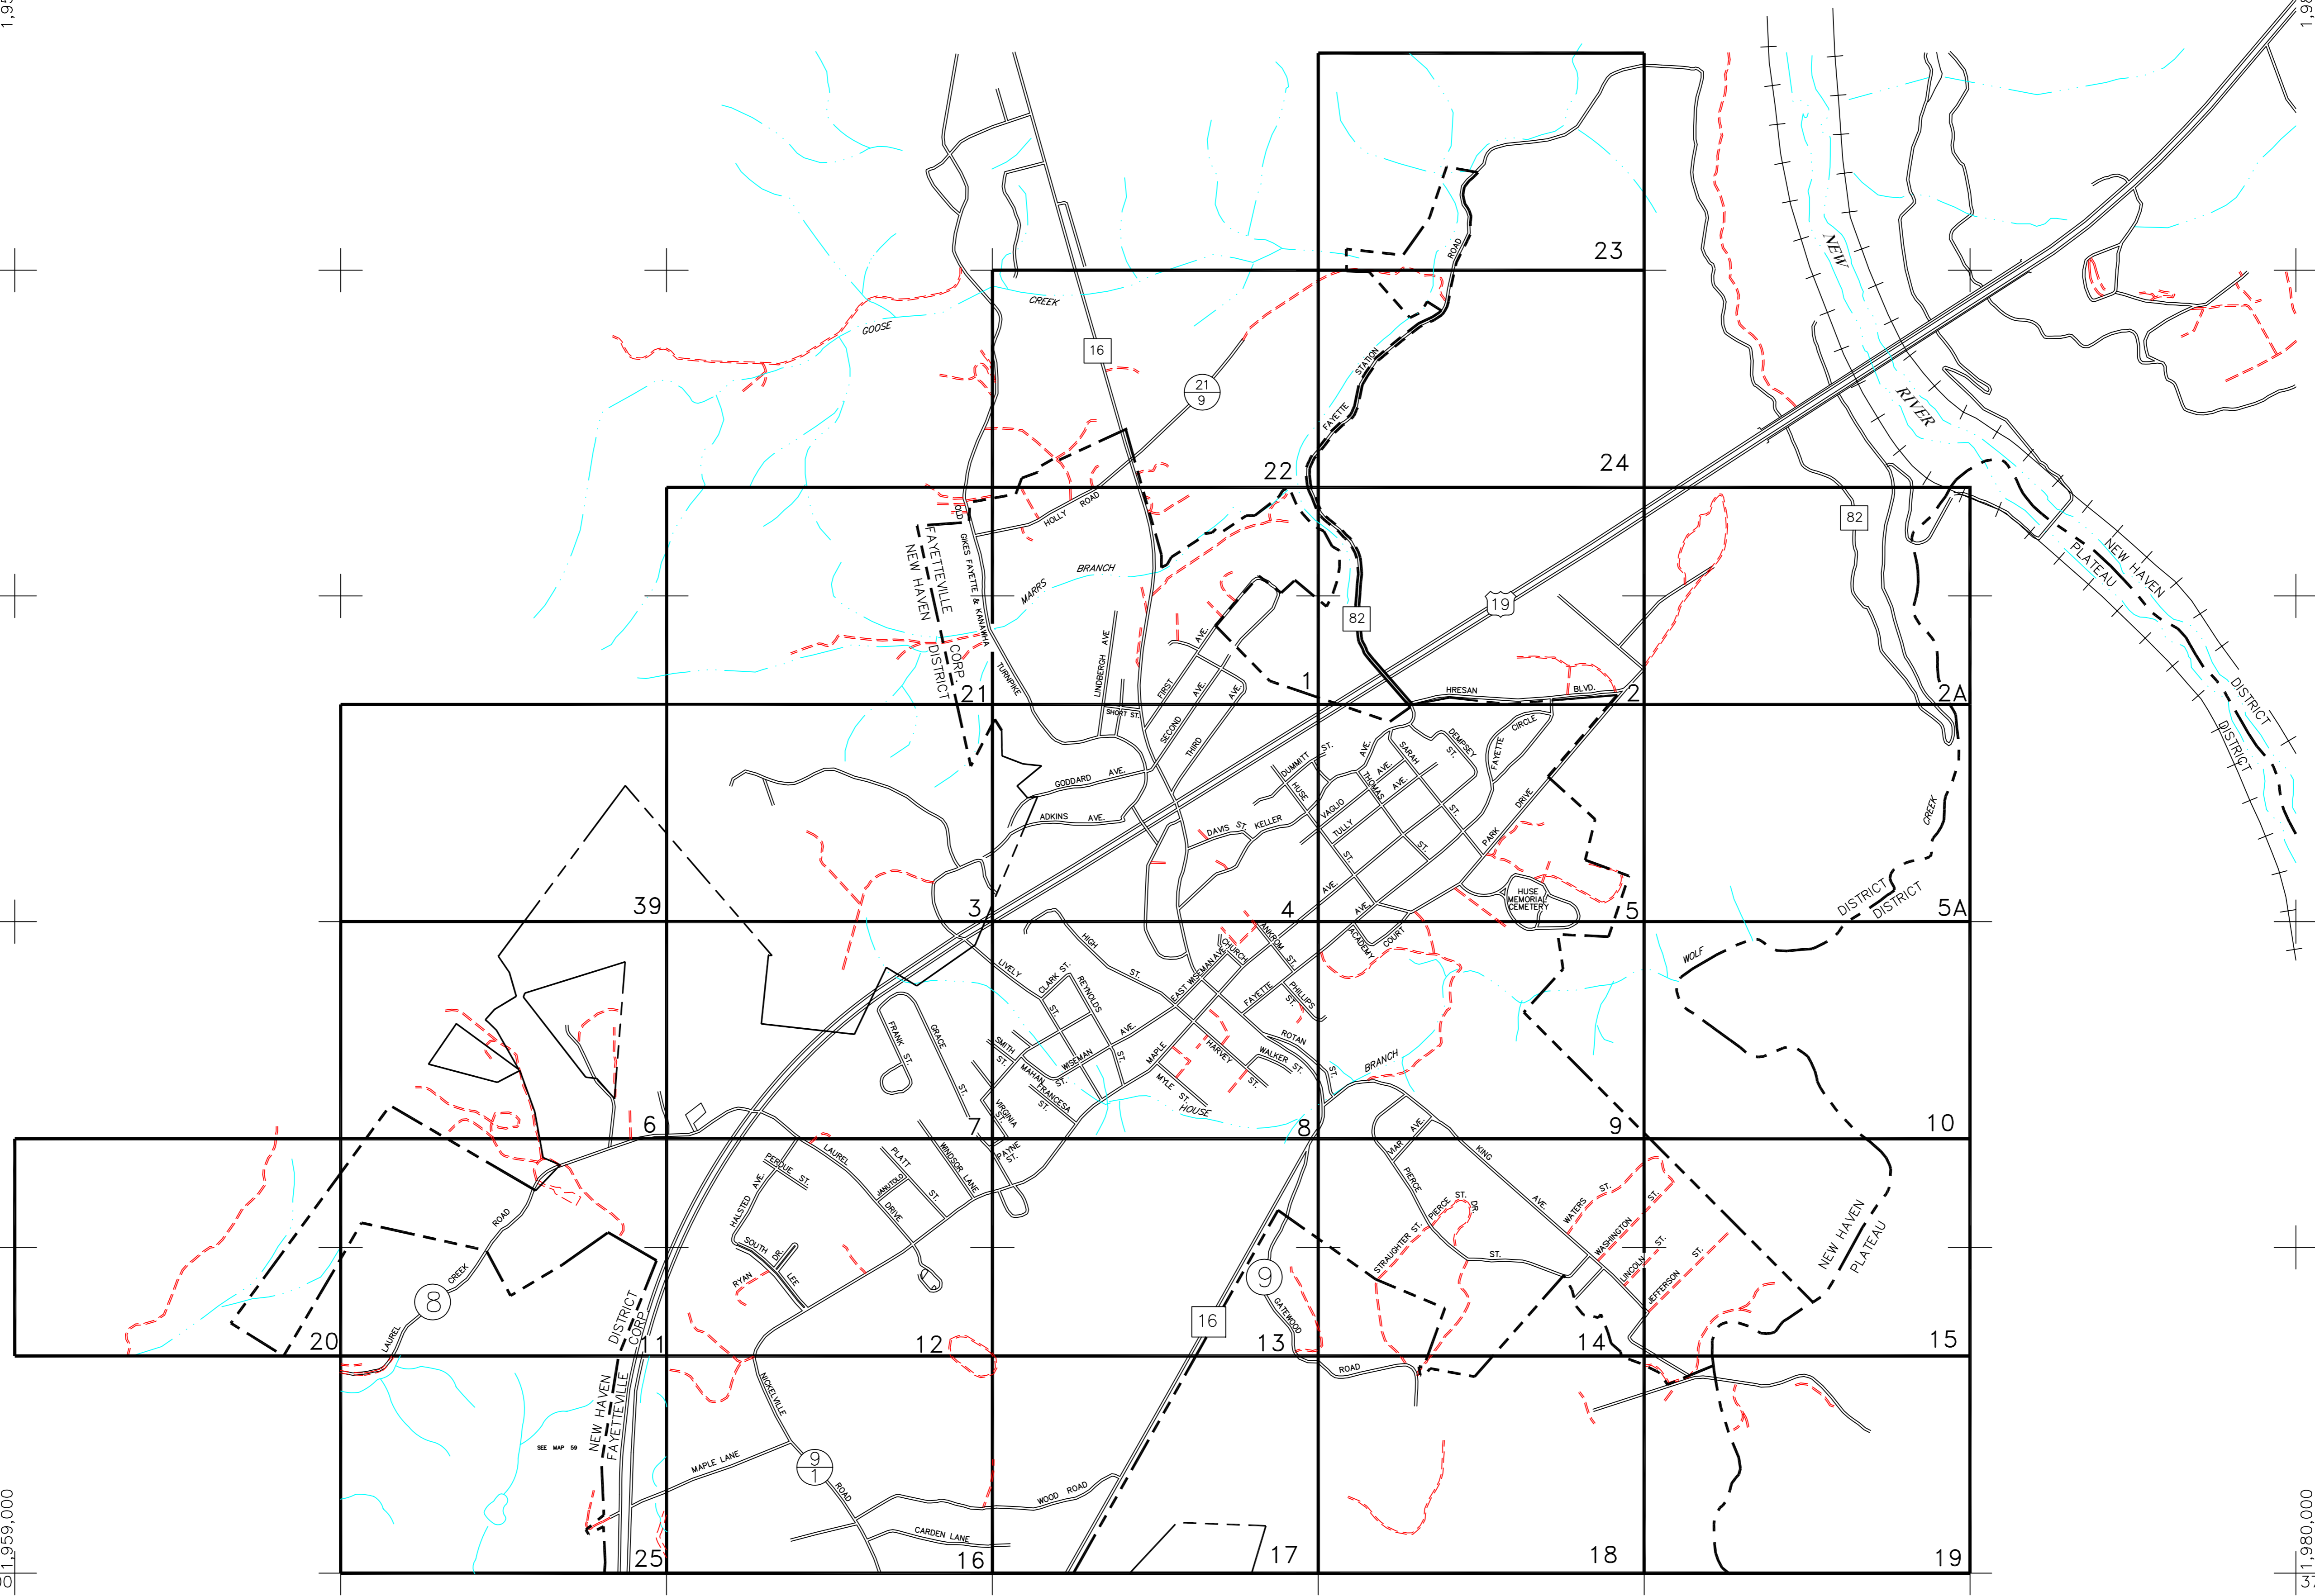

| MAP KEY | |
|---------|--|
| 3 | |
| 1 | |
| 2 | |

| LEGEND | |
|-------------------------------------|-------|
| Property Line | ——— |
| Roadway | ——— |
| Water | ~~~~~ |
| Corporation Line | ——— |
| District Line | ——— |
| County Line | ——— |
| State Line | ——— |
| Land Hook | z |
| Original Lot Line or Interior Tract | ----- |
| Deed Lot Number | (15) |
| Parcel or Index Number | ⊙ |
| Improvement | o |
| Railroad | ——— |
| Scaled Dimension | s |
| Deeded Acreage | (D) |
| Calculated Area | (C) |

RESTRICTIONS

All tax maps created under the provisions of reappraisal legislation are the property of the County of FAYETTE and the reproduction, copying, distribution or sale of such tax maps or any copies thereof without the written permission of the County Assessor is prohibited.

| REVISIONS | |
|------------------|--|
| PLOTTED 12/15/98 | |
| | |
| | |
| | |
| | |
| | |

FAYETTE COUNTY
 STATE OF WEST VIRGINIA
 FAYETTEVILLE, West Virginia

FAYETTEVILLE CORPORATION
INDEX MAP I

COMPUTER FILE Date Map: 12/15/98
 FV-INDEX Scale: 1" = 800'