
FOR TAX PURPOSES ONLY

PREPARED BY KANAWHA COUNTY ASSESSORS OFFICE All finished tax maps created by provision of West Virginia law and are the property of the county assessors who created them. The reproduction, copying, distribution, sale or lease of such maps or copies thereof without the written permission of the respective county assessor is prohibited by law

Le
Parcel Boundries
Lot Line
Leader Line
District Line
Railroad Center Line +
Creek / River

Map Boundry

(1) 17514.16 Ac.

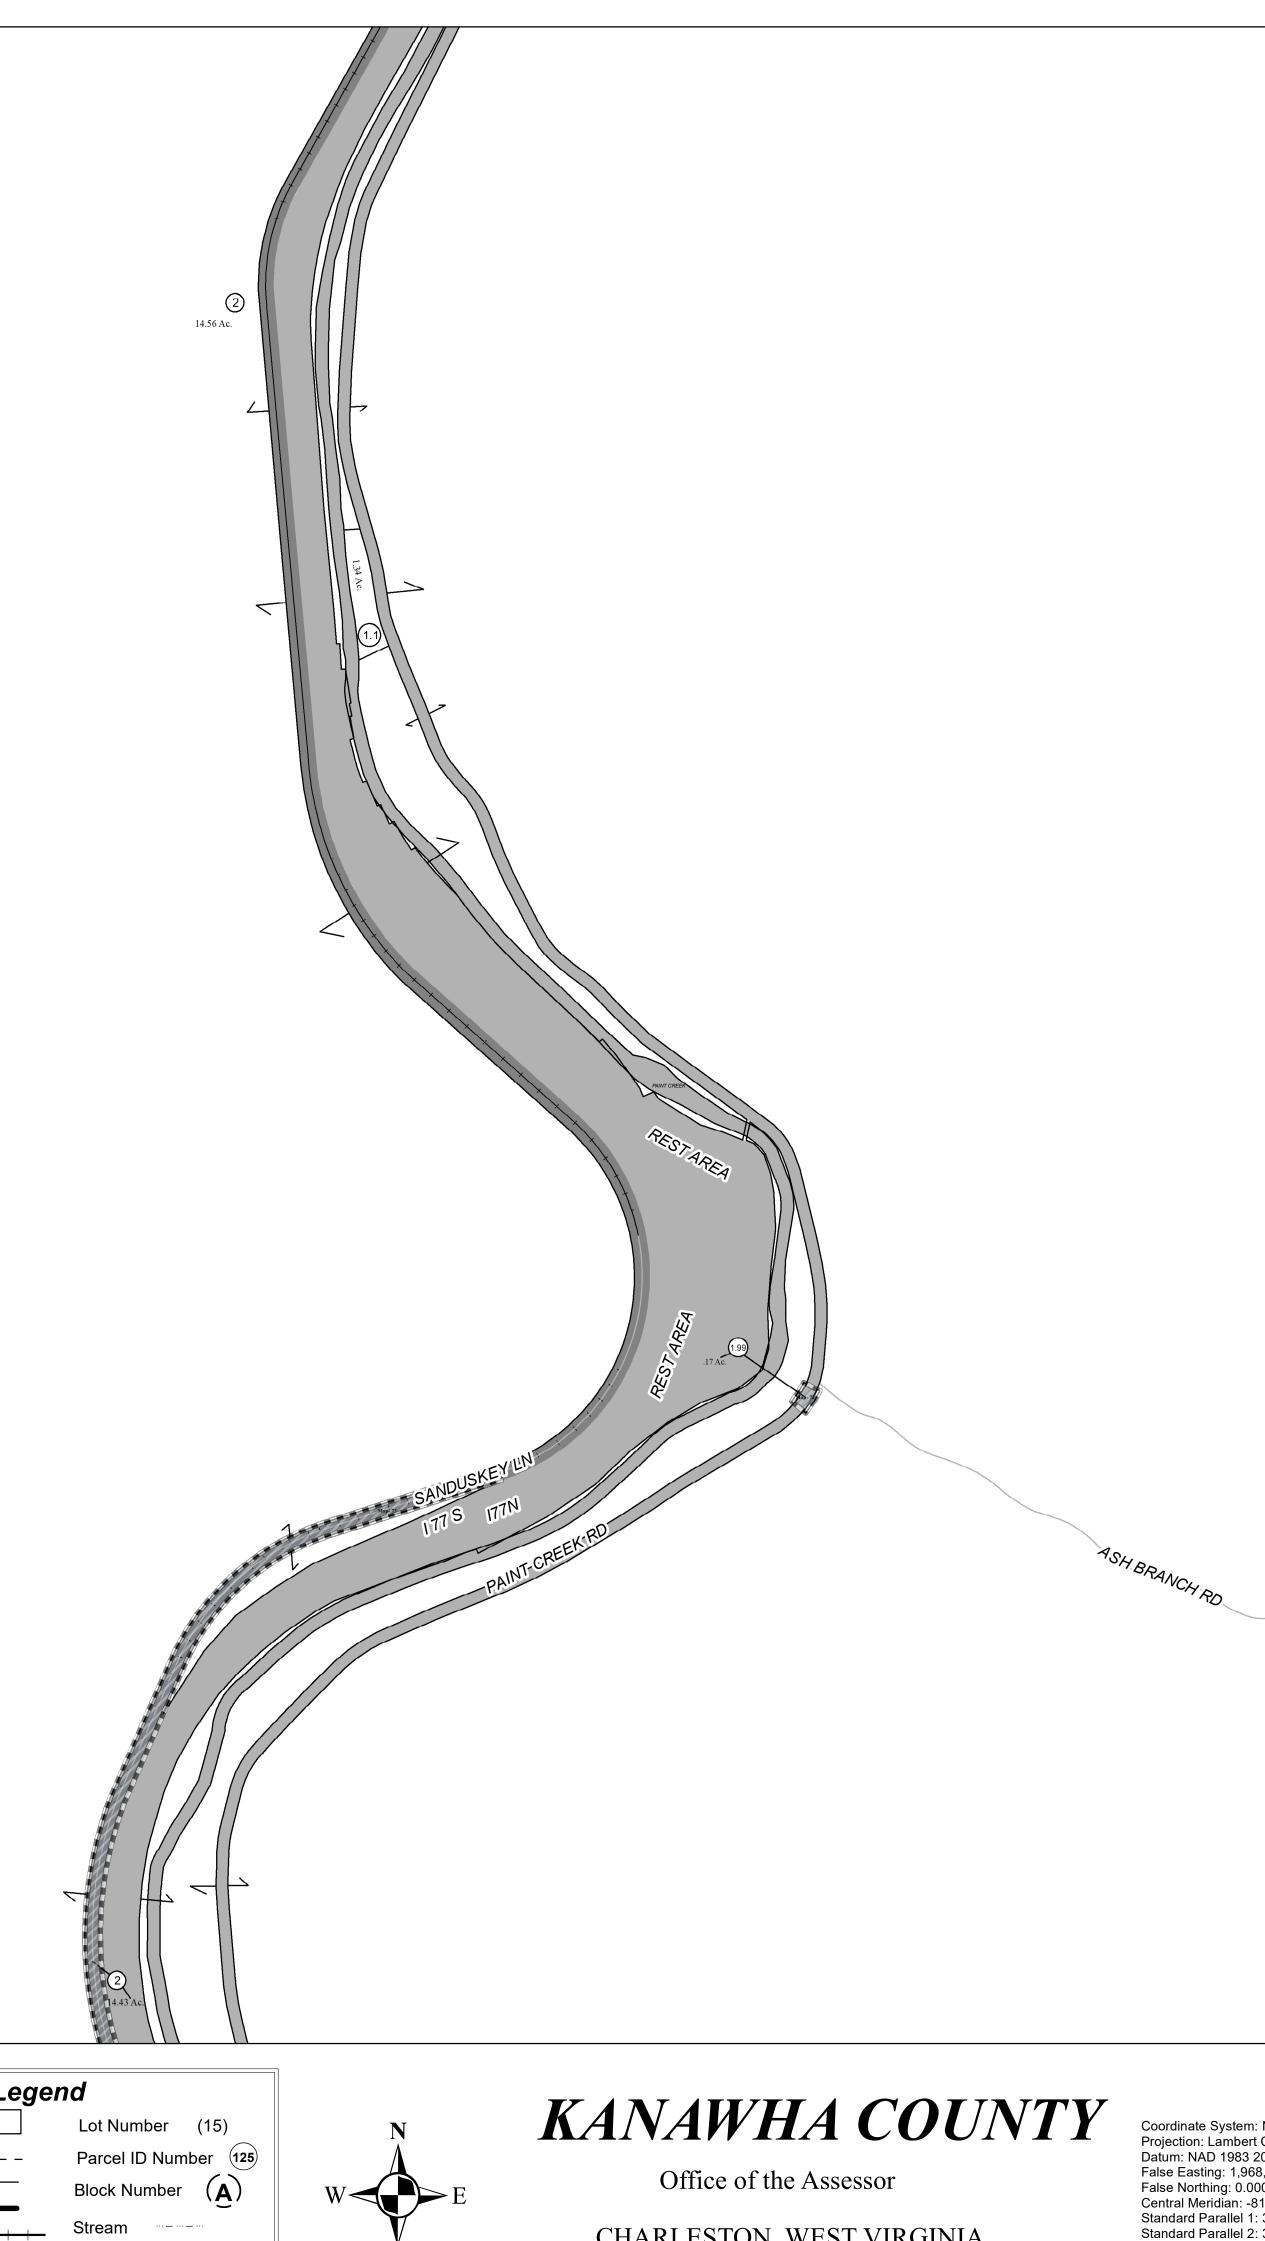

CHARLESTON, WEST VIRGINIA

P/O 63-1

Coordinate System: NAD 1983 2011 StatePlane West Virginia South FIPS 4702 FtUS Projection: Lambert Conformal Conic Datum: NAD 1983 2011 False Easting: 1,968,500.0000 False Northing: 0.0000 Central Meridian: -81.0000 Standard Parallel 1: 37.4833 Standard Parallel 2: 38.8833 Latitude Of Origin: 37.0000 Units: Foot US

Cabin Creek (03) Map No. 63

1 inch = 400 feet Date Last Revised: 1/12/2022