




KANAWHA COUNTY ASSESSORS OFFICE All finished tax maps created by provision of West Virginia law and are the property of the county assessors who created them. The reproduction, copying, distribution, sale or lease of such maps or copies thereof without the written permission of the respective county assessor is prohibited by law

	L
Parcel Boundries	
Lot Line	
Leader Line	
District Line	
Railroad Center L	ine -
Creek / River	

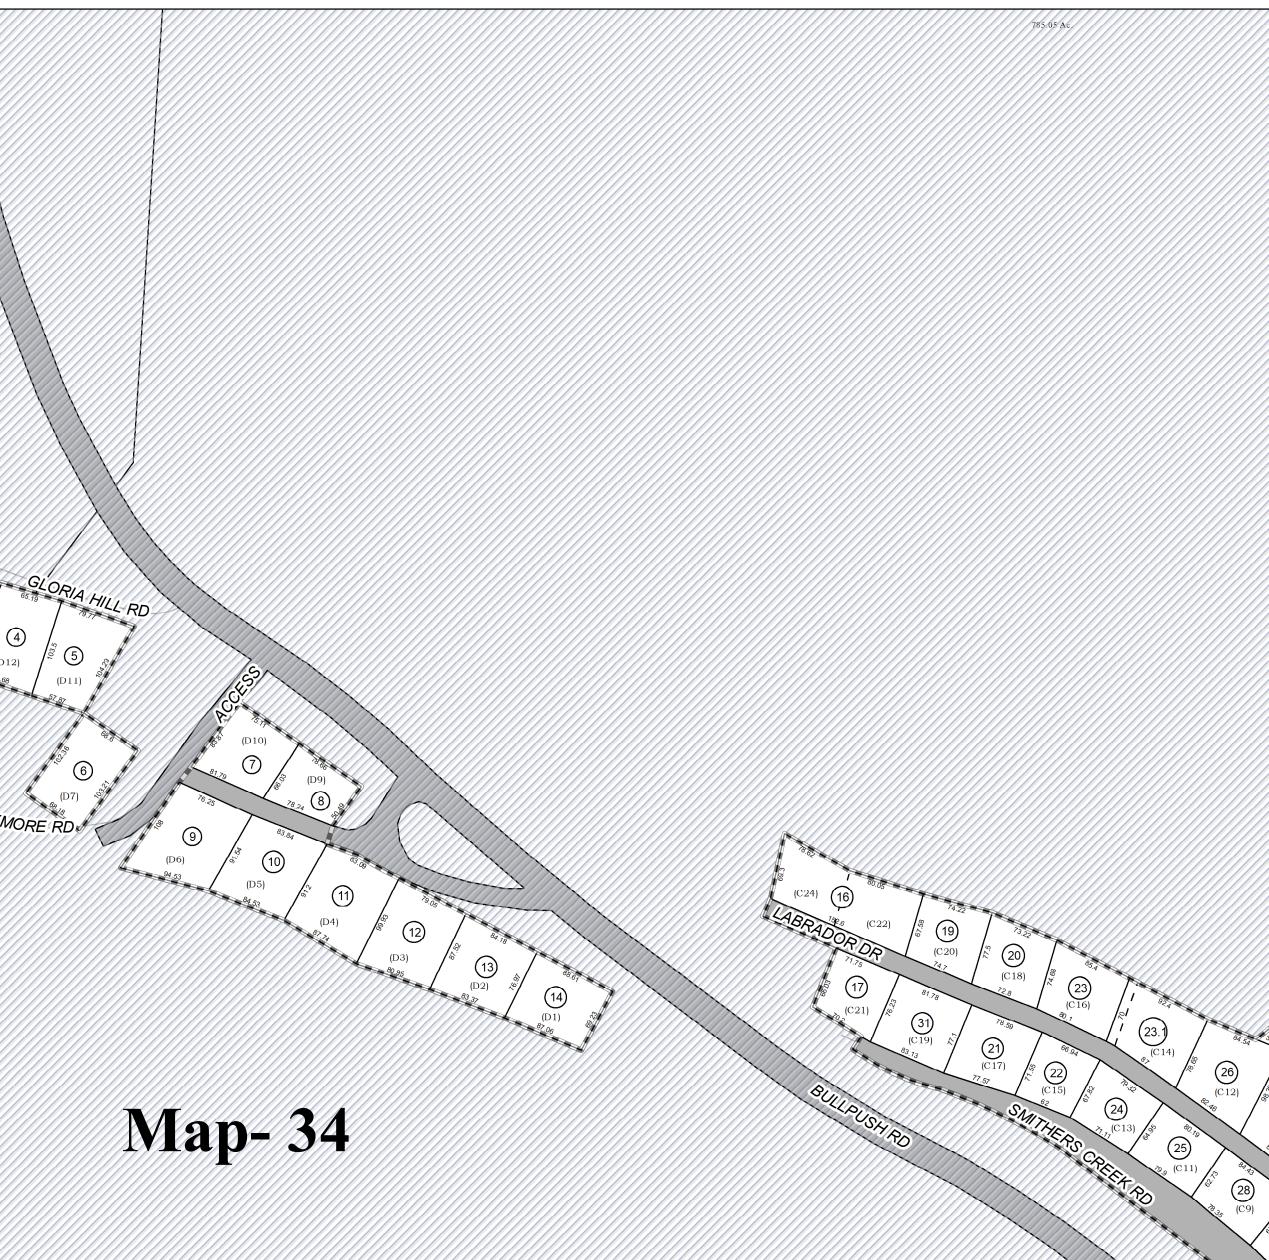


2 602.6 Ac.

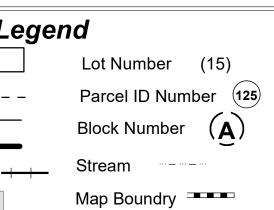

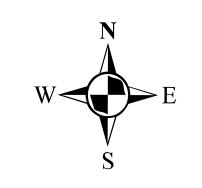



Office of the Assessor CHARLESTON, WEST VIRGINIA

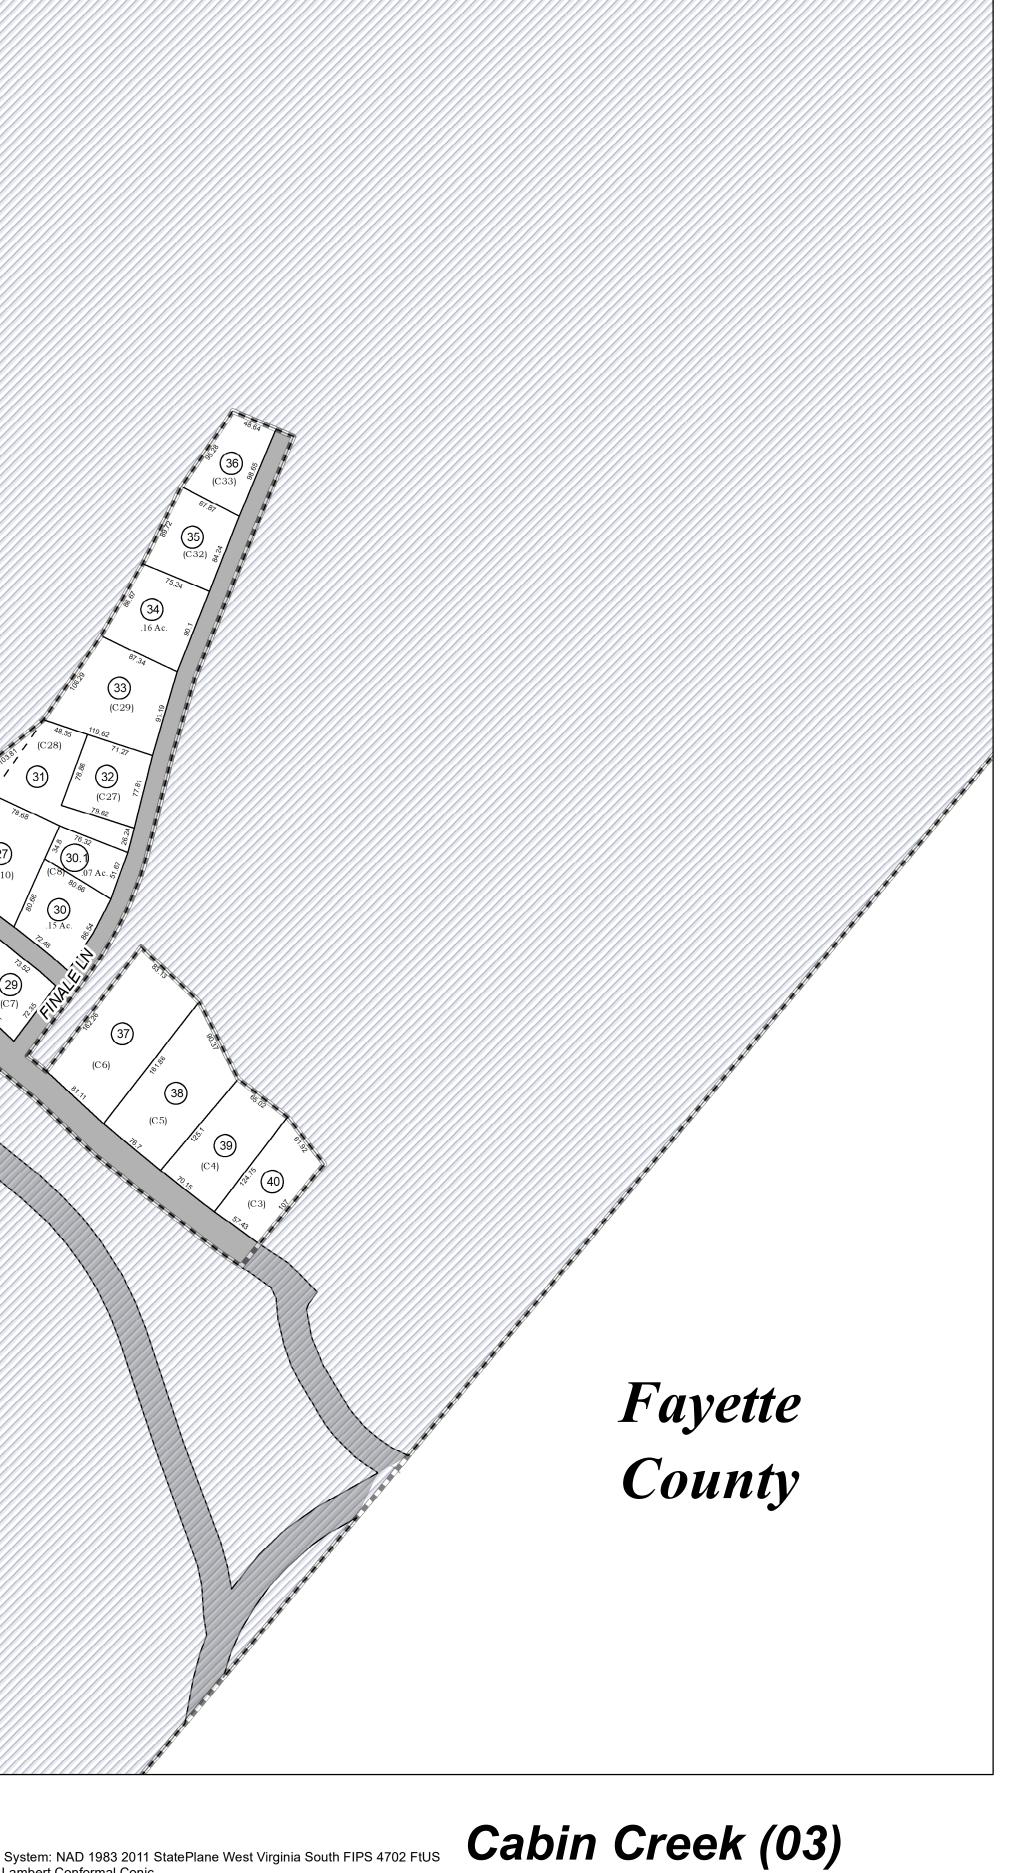

Map No. 34A

1 inch = 100 feet Date Last Revised: 1/12/2022

Coordinate System: NAD 1983 2011 StatePlane West Virginia South FIPS 4702 FtUS Projection: Lambert Conformal Conic Datum: NAD 1983 2011 False Easting: 1,968,500.0000 False Northing: 0.0000 Central Meridian: -81.0000 Standard Parallel 1: 37.4833 Standard Parallel 2: 38.8833 Latitude Of Origin: 37.0000 Units: Foot US