


Map-21F

Map-22C

Map-22E

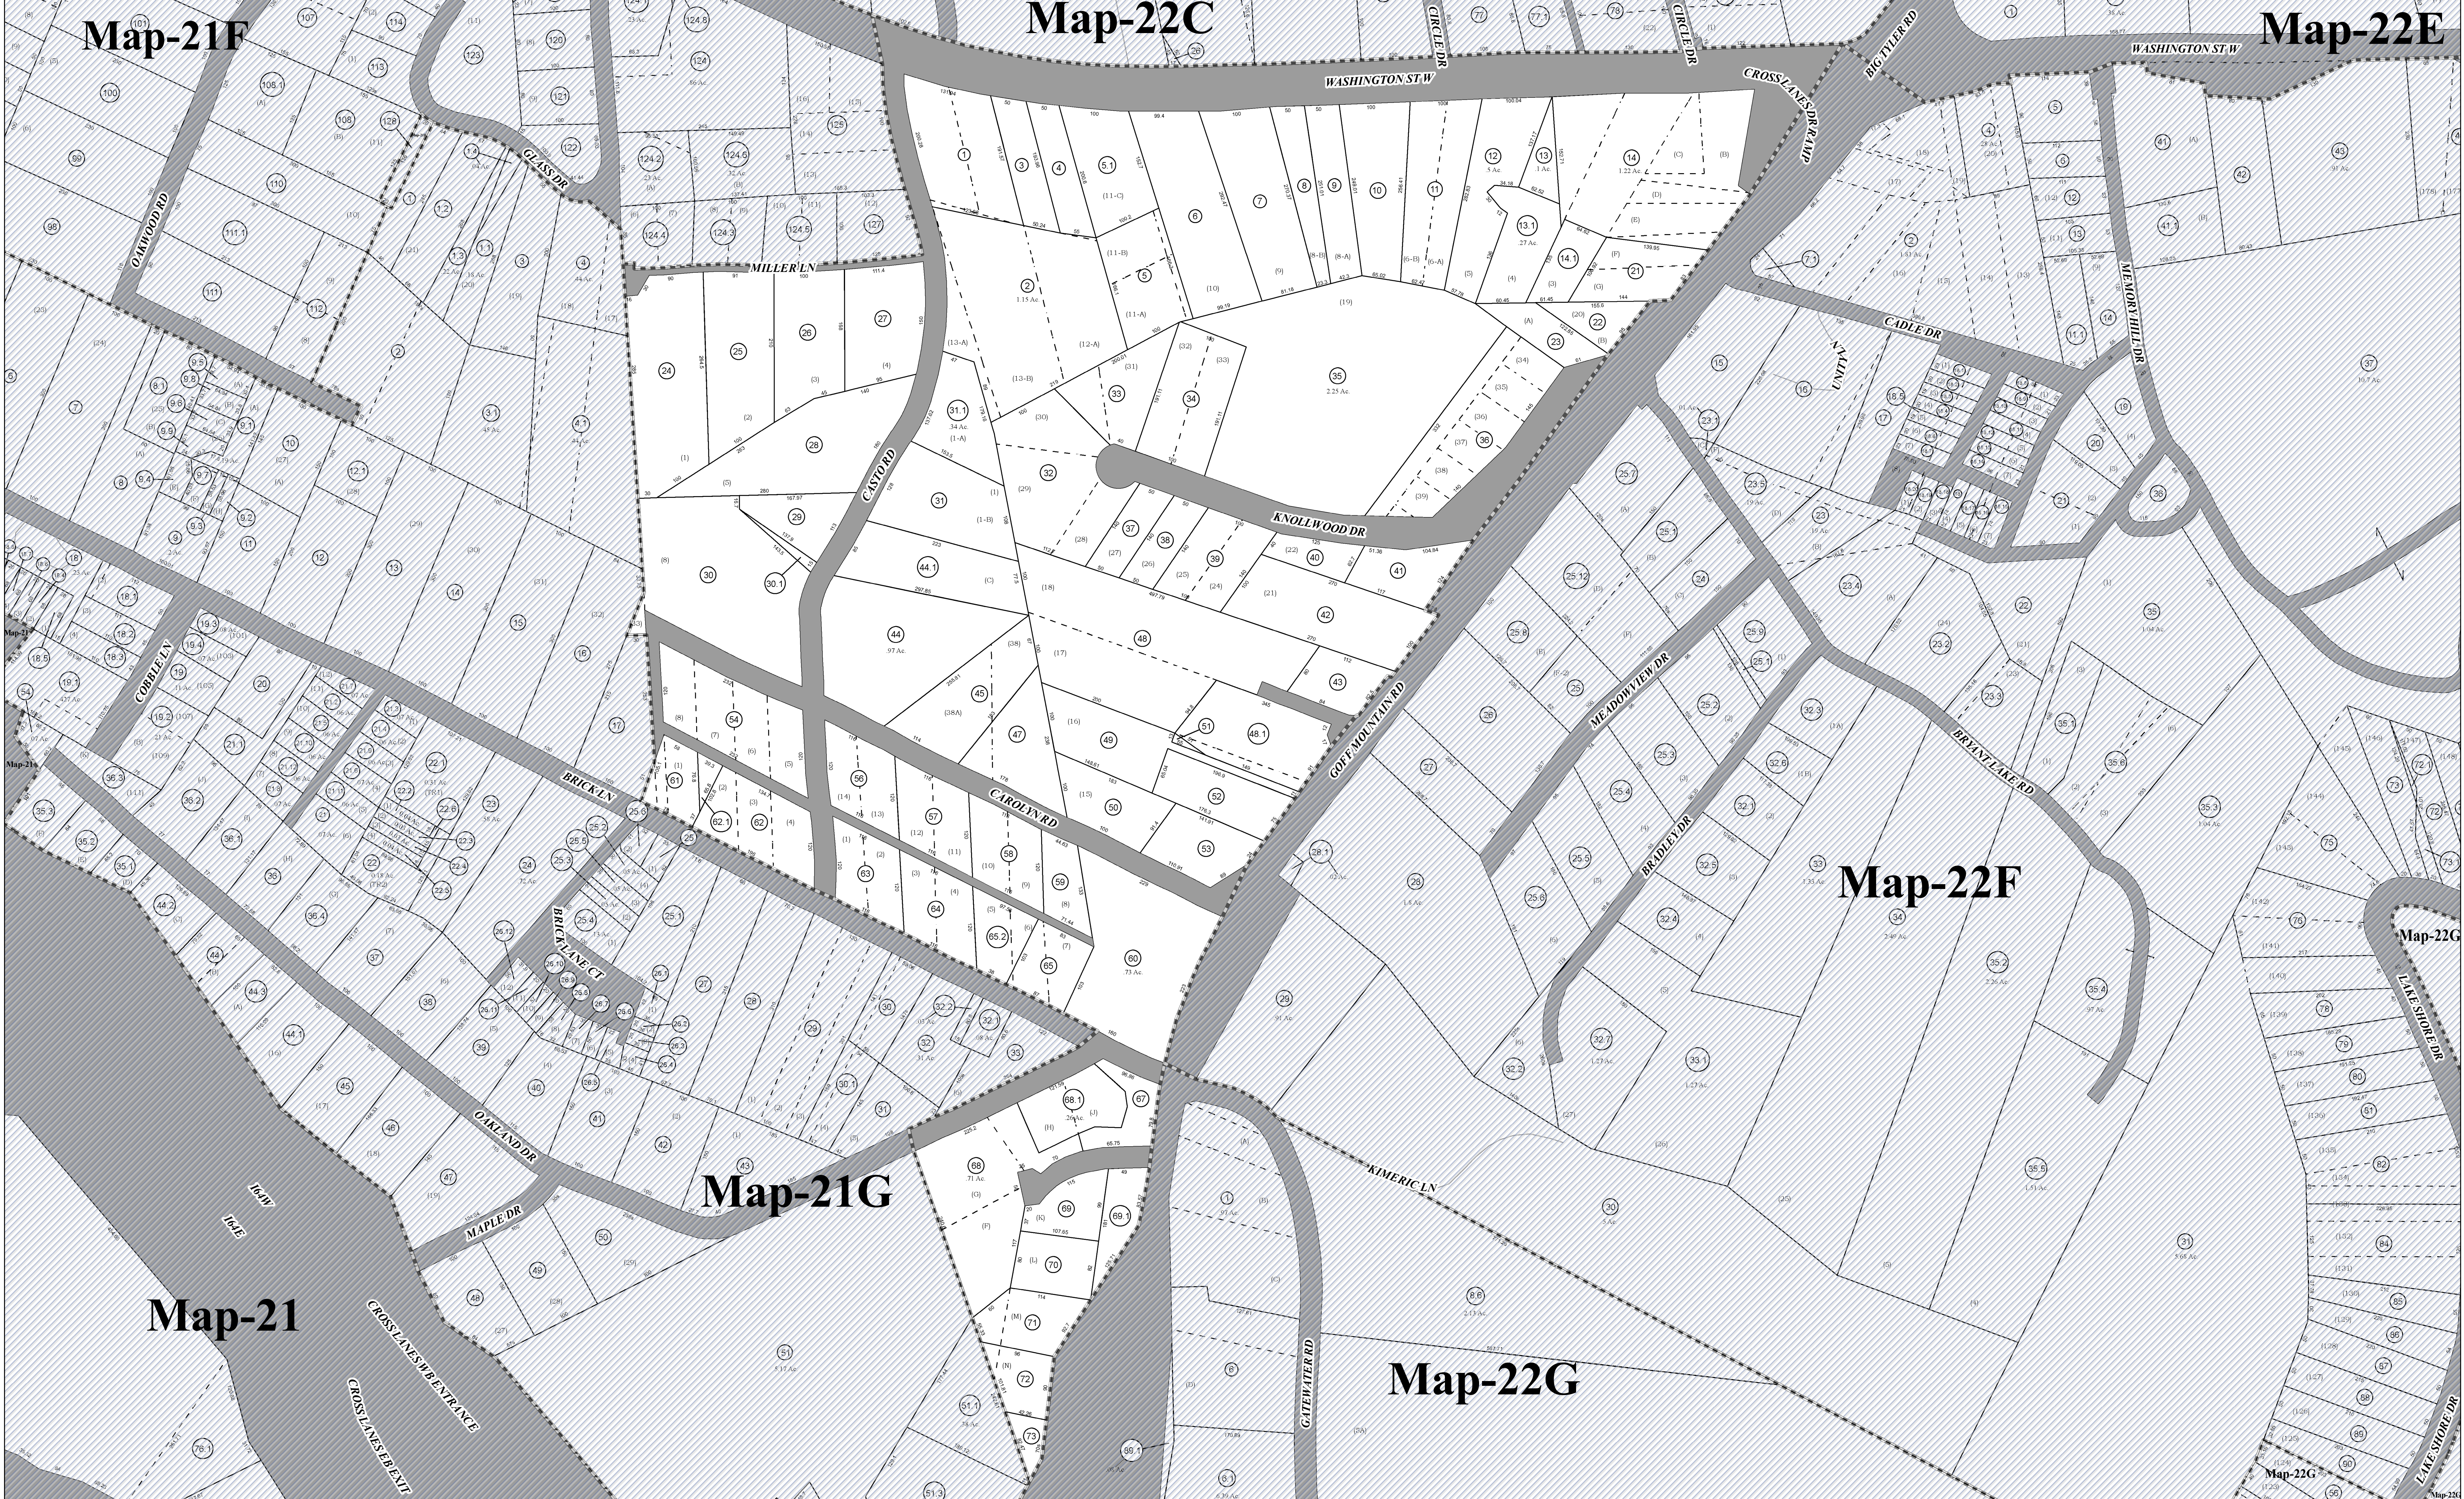


**FOR TAX PURPOSES ONLY**

PREPARED BY

**KANAWHA COUNTY ASSESSORS OFFICE**

All finished tax maps created by provision of West Virginia law and are the property of the county assessors who created them. The reproduction, copying, distribution, sale or lease of such maps or copies thereof without the written permission of the respective county assessor is prohibited by law

| Legend               |                        |
|----------------------|------------------------|
| Parcel Boundaries    | Lot Number (15)        |
| Lot Line             | Parcel ID Number (125) |
| Leader Line          | Block Number (A)       |
| District Line        | Stream                 |
| Railroad Center Line | Map Boundary           |
| Creek / River        |                        |

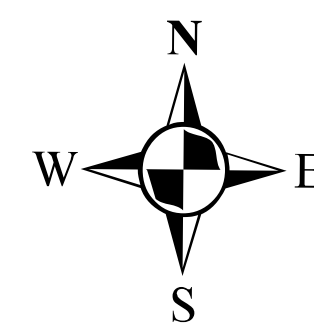

**KANAWHA COUNTY**

Office of the Assessor

CHARLESTON, WEST VIRGINIA

Coordinate System: NAD 1983 2011 StatePlane West Virginia South FIPS 4702 FIPS  
 Projection: Lambert Conformal Conic  
 Datum: NAD 1983 2011  
 False Easting: 1,968,500.0000  
 False Northing: 0.0000  
 Central Meridian: -81.0000  
 Standard Parallel 1: 37.4833  
 Standard Parallel 2: 38.8833  
 Latitude Of Origin: 37.0000  
 Units: Foot US

**Union (25)**

**Map No. 22D**

1 inch = 100 feet

Date Last Revised: 6/16/2021