


Map-31

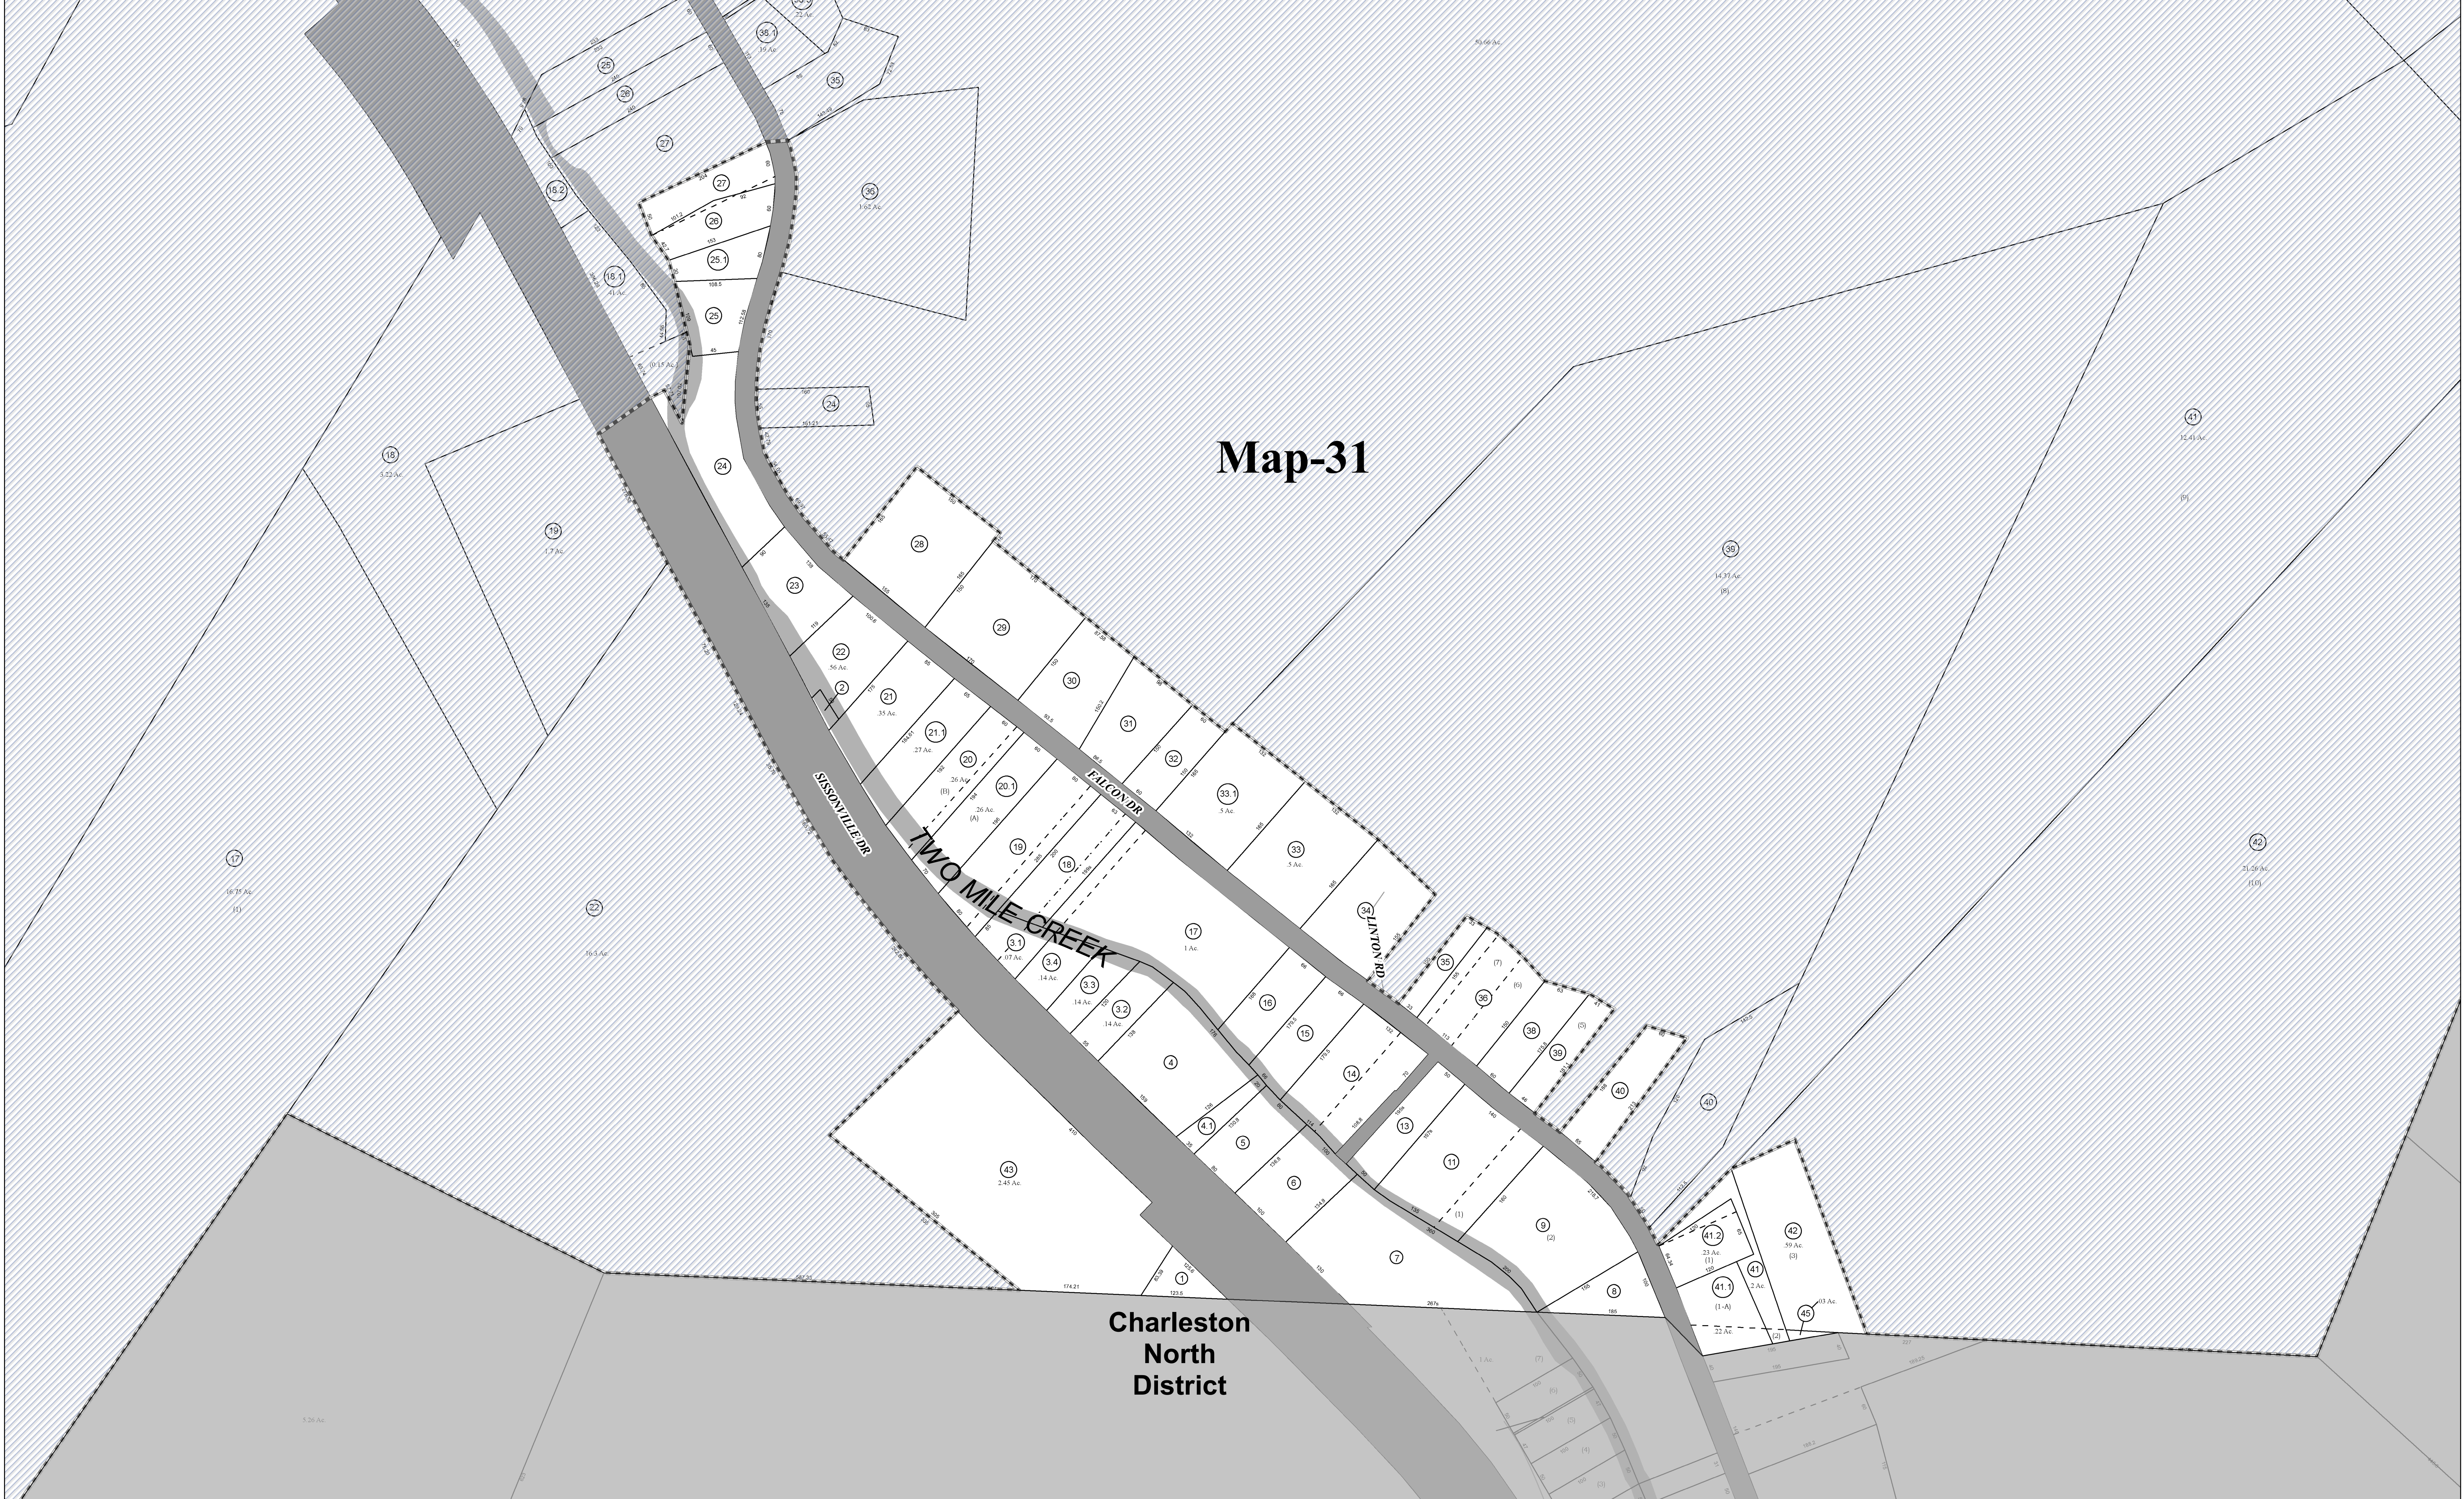


**Charleston
North
District**

FOR TAX PURPOSES ONLY

PREPARED BY
KANAWHA COUNTY ASSESSORS OFFICE
All finished tax maps created by provision of West Virginia law and are the property of the county assessors who created them. The reproduction, copying, distribution, sale or lease of such maps or copies thereof without the written permission of the respective county assessor is prohibited by law

Legend	
Parcel Boundaries	Lot Number (15)
Lot Line	Parcel ID Number (125)
Leader Line	Block Number (A)
District Line	Stream
Railroad Center Line	Map Boundary
Creek / River	

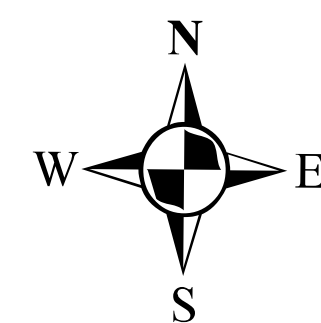

KANAWHA COUNTY

Office of the Assessor
CHARLESTON, WEST VIRGINIA

Coordinate System: NAD 1983 2011 StatePlane West Virginia South FIPS 4702 FIPS
Projection: Lambert Conformal Conic
Datum: NAD 1983 2011
False Easting: 1,968,500.0000
False Northing: 0.0000
Central Meridian: -81.0000
Standard Parallel 1: 37.48333
Standard Parallel 2: 38.8833
Latitude Of Origin: 37.0000
Units: Foot US

**Union (25)
Map No. 31C**

1 inch = 100 feet
Date Last Revised: 6/16/2021