


01_0053

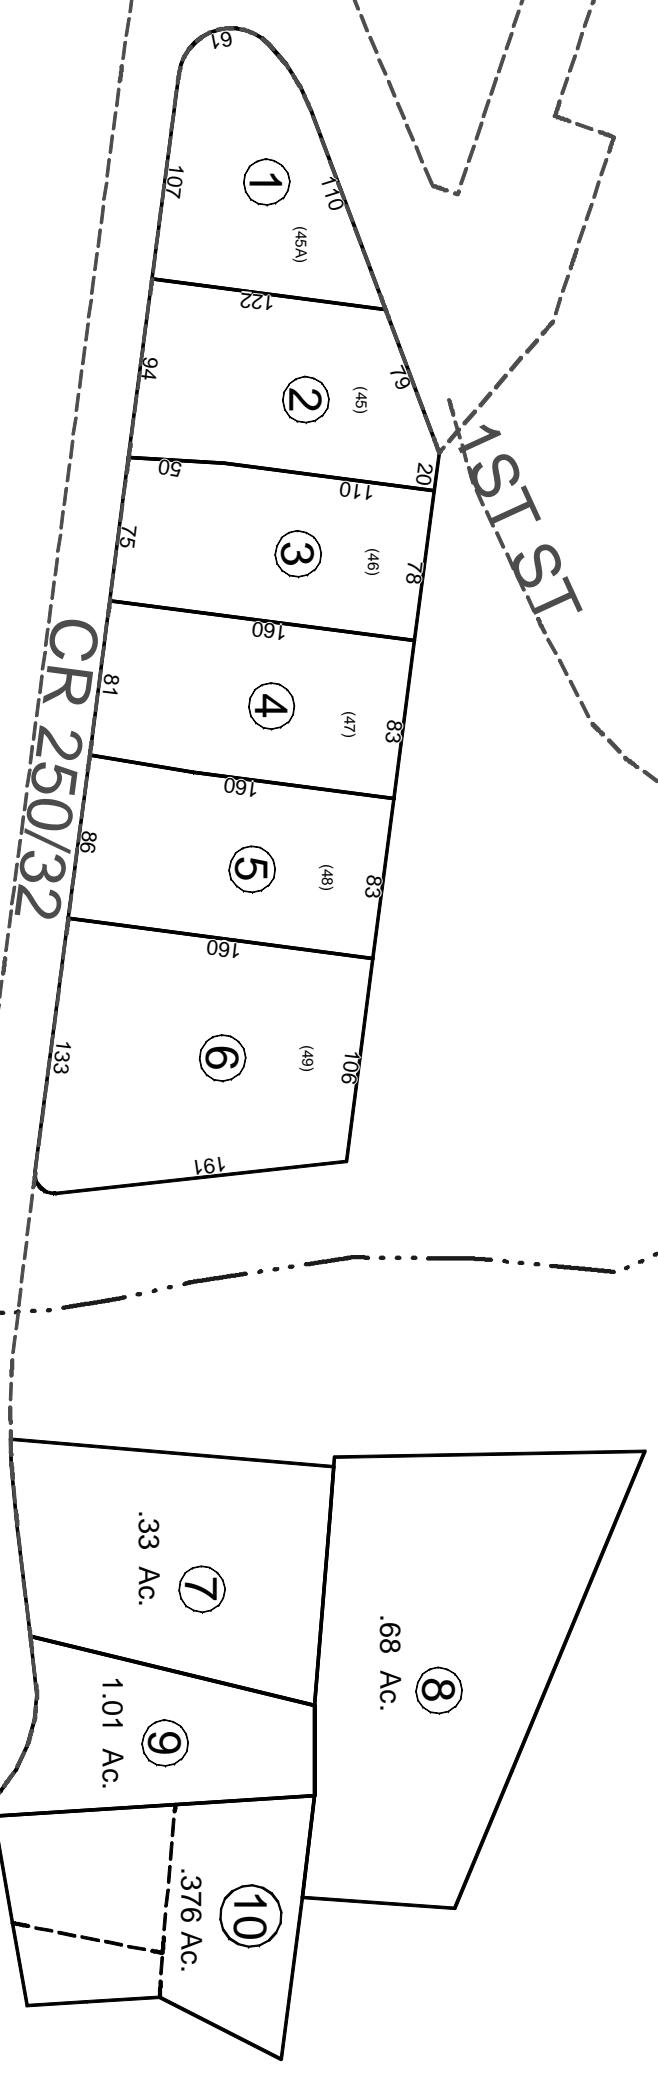

CR 250/32



FAIRMONT DIST
BARRACKVILLE CORP

Barrackville
01-52

All tax maps created under the provisions of reapportioned
legislation are subject to change without notice. Reproduction,
copying, or distribution of this map without the written permission of the Marion County
Assessor is prohibited by law. 03-14

THIS DOCUMENT IS A TAX MAP. It was compiled for purposes of taxation from
available record evidence and has not been field verified. It is not a "valid"
statement of fact. The Wv State Tax Dept., and the Marion County Assessor's
Office assume no liability that might result from use of this document.


Property Line
Edge of roadway
Corporation Line
Hydrography

Original Lot Line
Lot number
Tax Parcel Number
Retired

Office of the
Marion County Assessor

Revision	History	Date
1	NEW MAP	DEC 1 2016
2	NEW MAP	DEC 1 2017
3	NEW MAP	DEC 1 2019
4	NEW MAP	DEC 1 2021
5	NEW MAP	DEC 1 2021

Barrackville
01-52

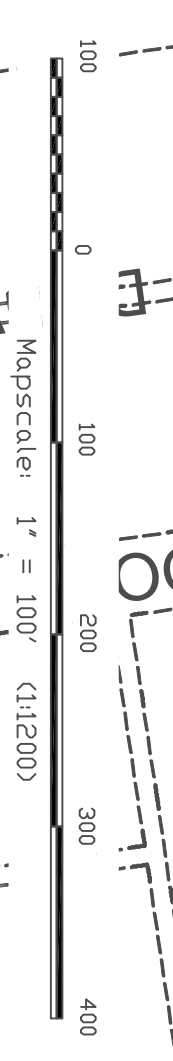

Mapscale: 1" = 100' (1:12500)