

09_0021

09_0021

22_0049

22_0021

09_0021

09_0021

09_0021B



09_0021B
24.82 Acs.

09-21C
Grant District

09-21C
Grant District

All lot maps created under the provisions of reapproved legislation are the property of the Marion County Assessor's Office. The existence of data on this map does not imply any official distribution or sale of such maps or any copies thereof without the written permission of the Marion County Assessor's Office.

THIS DOCUMENT IS A TAX MAP. It was compiled for purposes of taxation from survey plat. The existence of data on this map does not imply any official distribution or sale of such maps or any copies thereof without the written permission of the Marion County Assessor's Office.

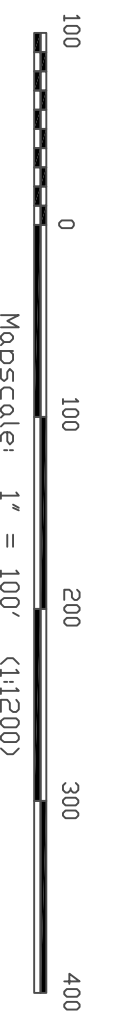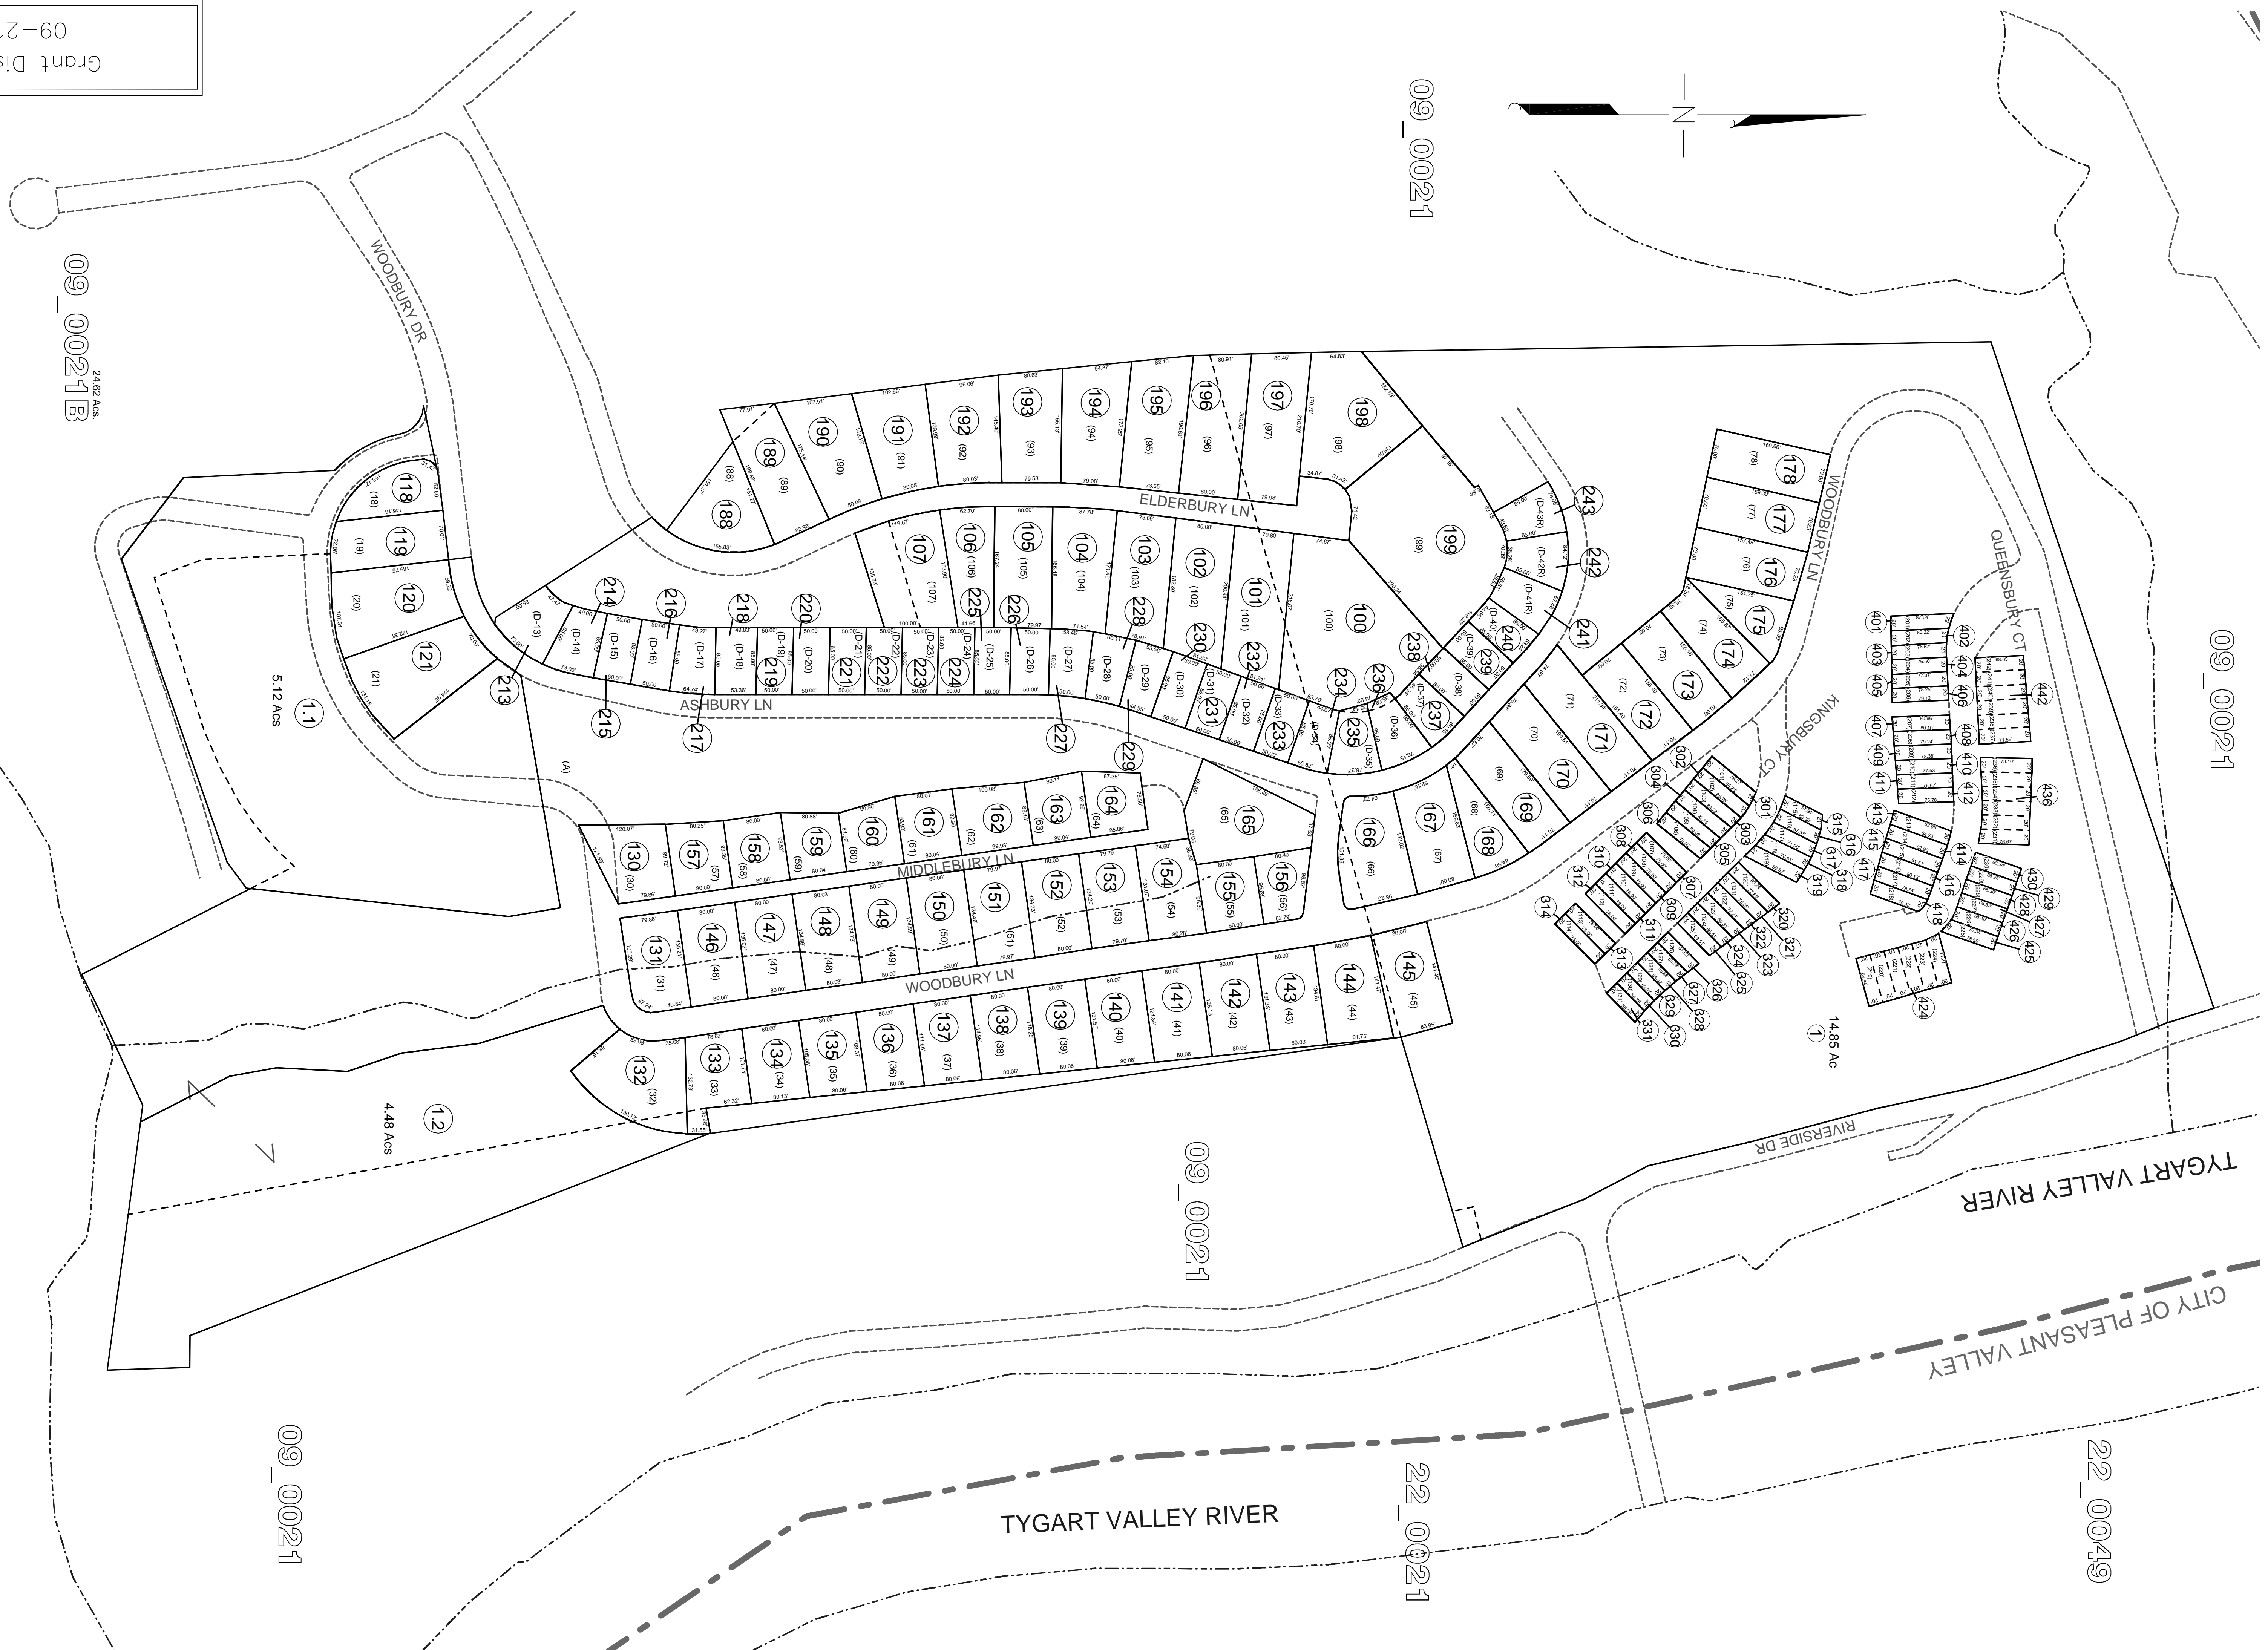

LEGEND

Property Line	Original Lot Line
Edge of roadway	Lot number
Depression Line	Tax Parcel Number
Hydrography	Revised

Office of the
Marion County Assessor

Revision History

NO.	DATE	DESCRIPTION
1	NE 8, 1988	IN
2		
3		
4		
5		

Grant District
09-21C