


NORFOLK & WESTERN RR

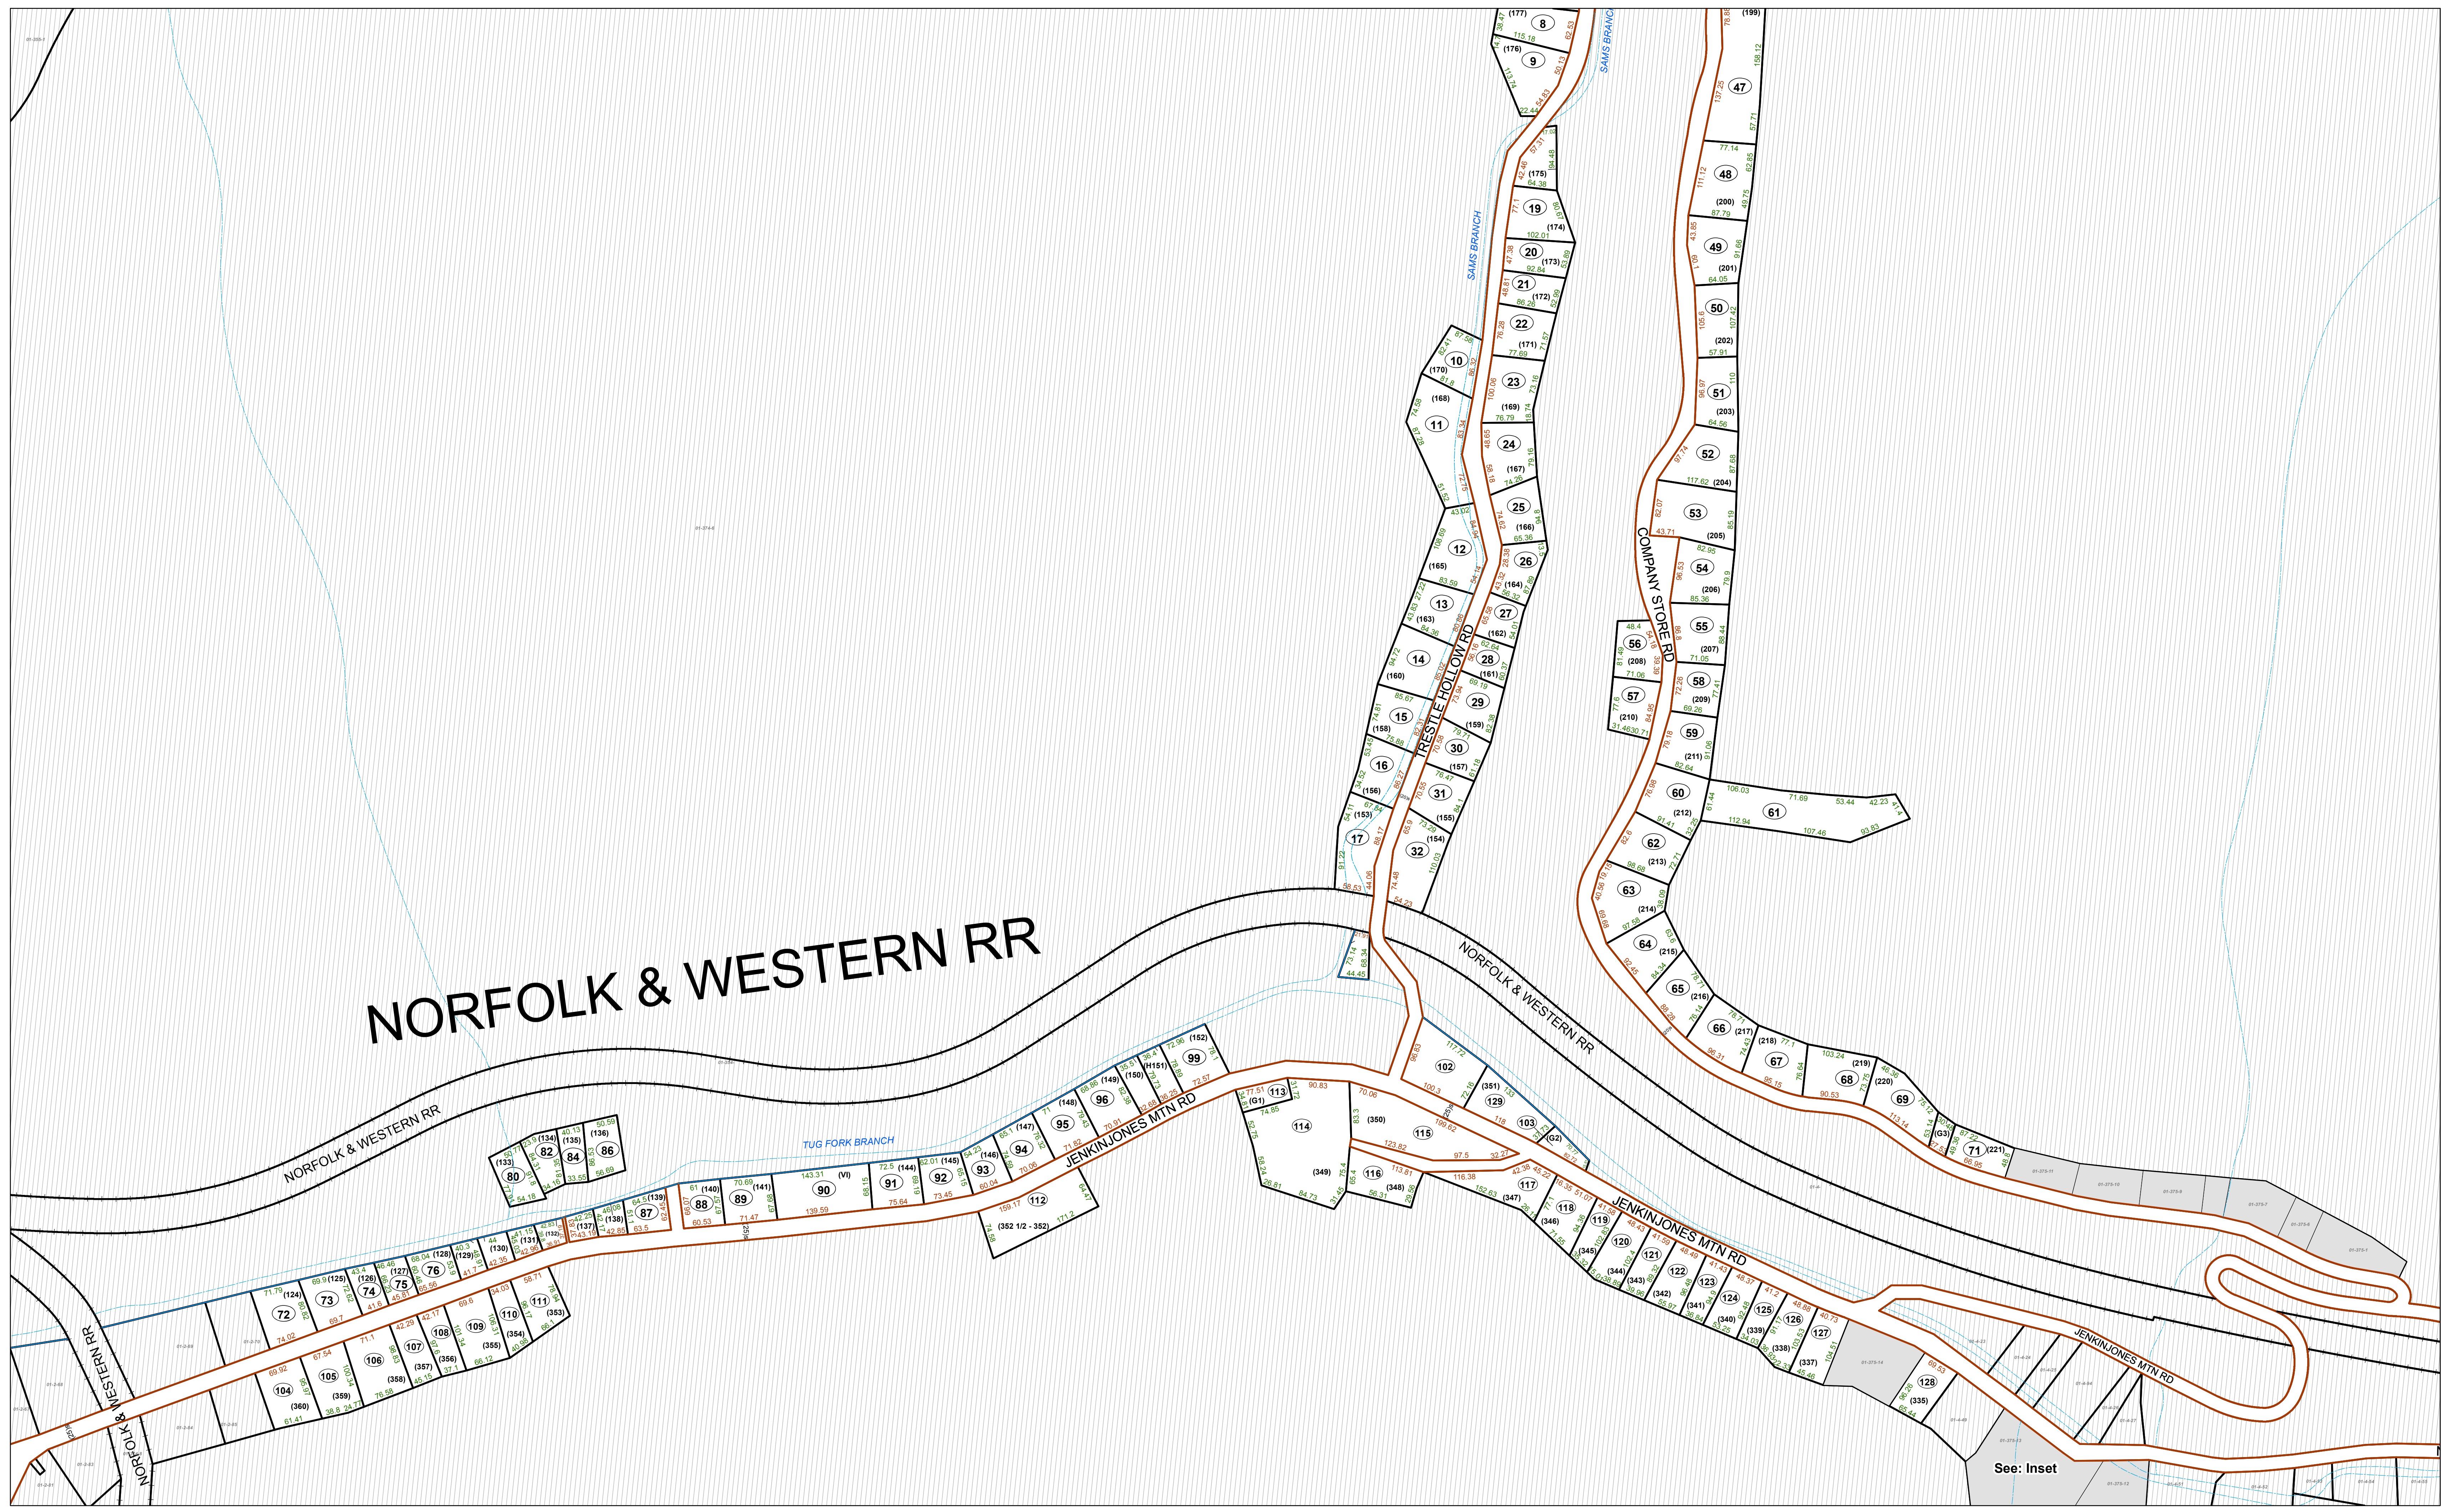

See: Inset

FOR TAX PURPOSES ONLY


Prepared By:
Avery Ray Bailey
McDowell County Assessor

Legend

Property Line	Original Lot Line	Lot Number (15)
Road Right of Way	Parcel Number	99
Corporation Line	Water	
District Line	Railroad	
County Line		

R	1	Revised 2/11/2021	9	17
v	2		10	18
i	3		11	19
s	4		12	20
e	5		13	21
n	6		14	22
o	7		15	23
s	8		16	24

STATE OF WEST VIRGINIA
COUNTY OF McDOWELL
Office of Assessor

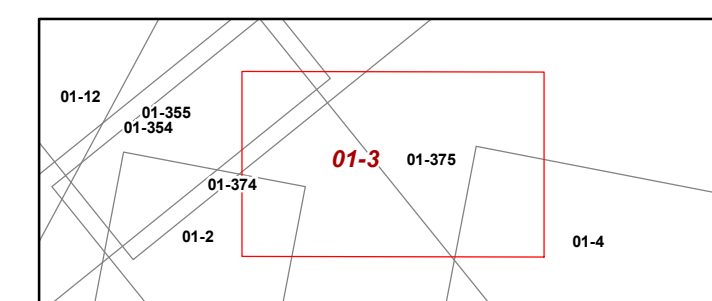

ADKIN DISTRICT
Map: 3
Date, Aerial Photography: 2019
Date, Map: 5/3/2021
Scale: 1 inch = 100 feet