


MARSHALL HWY

83

NORFOLK & WESTERN RR

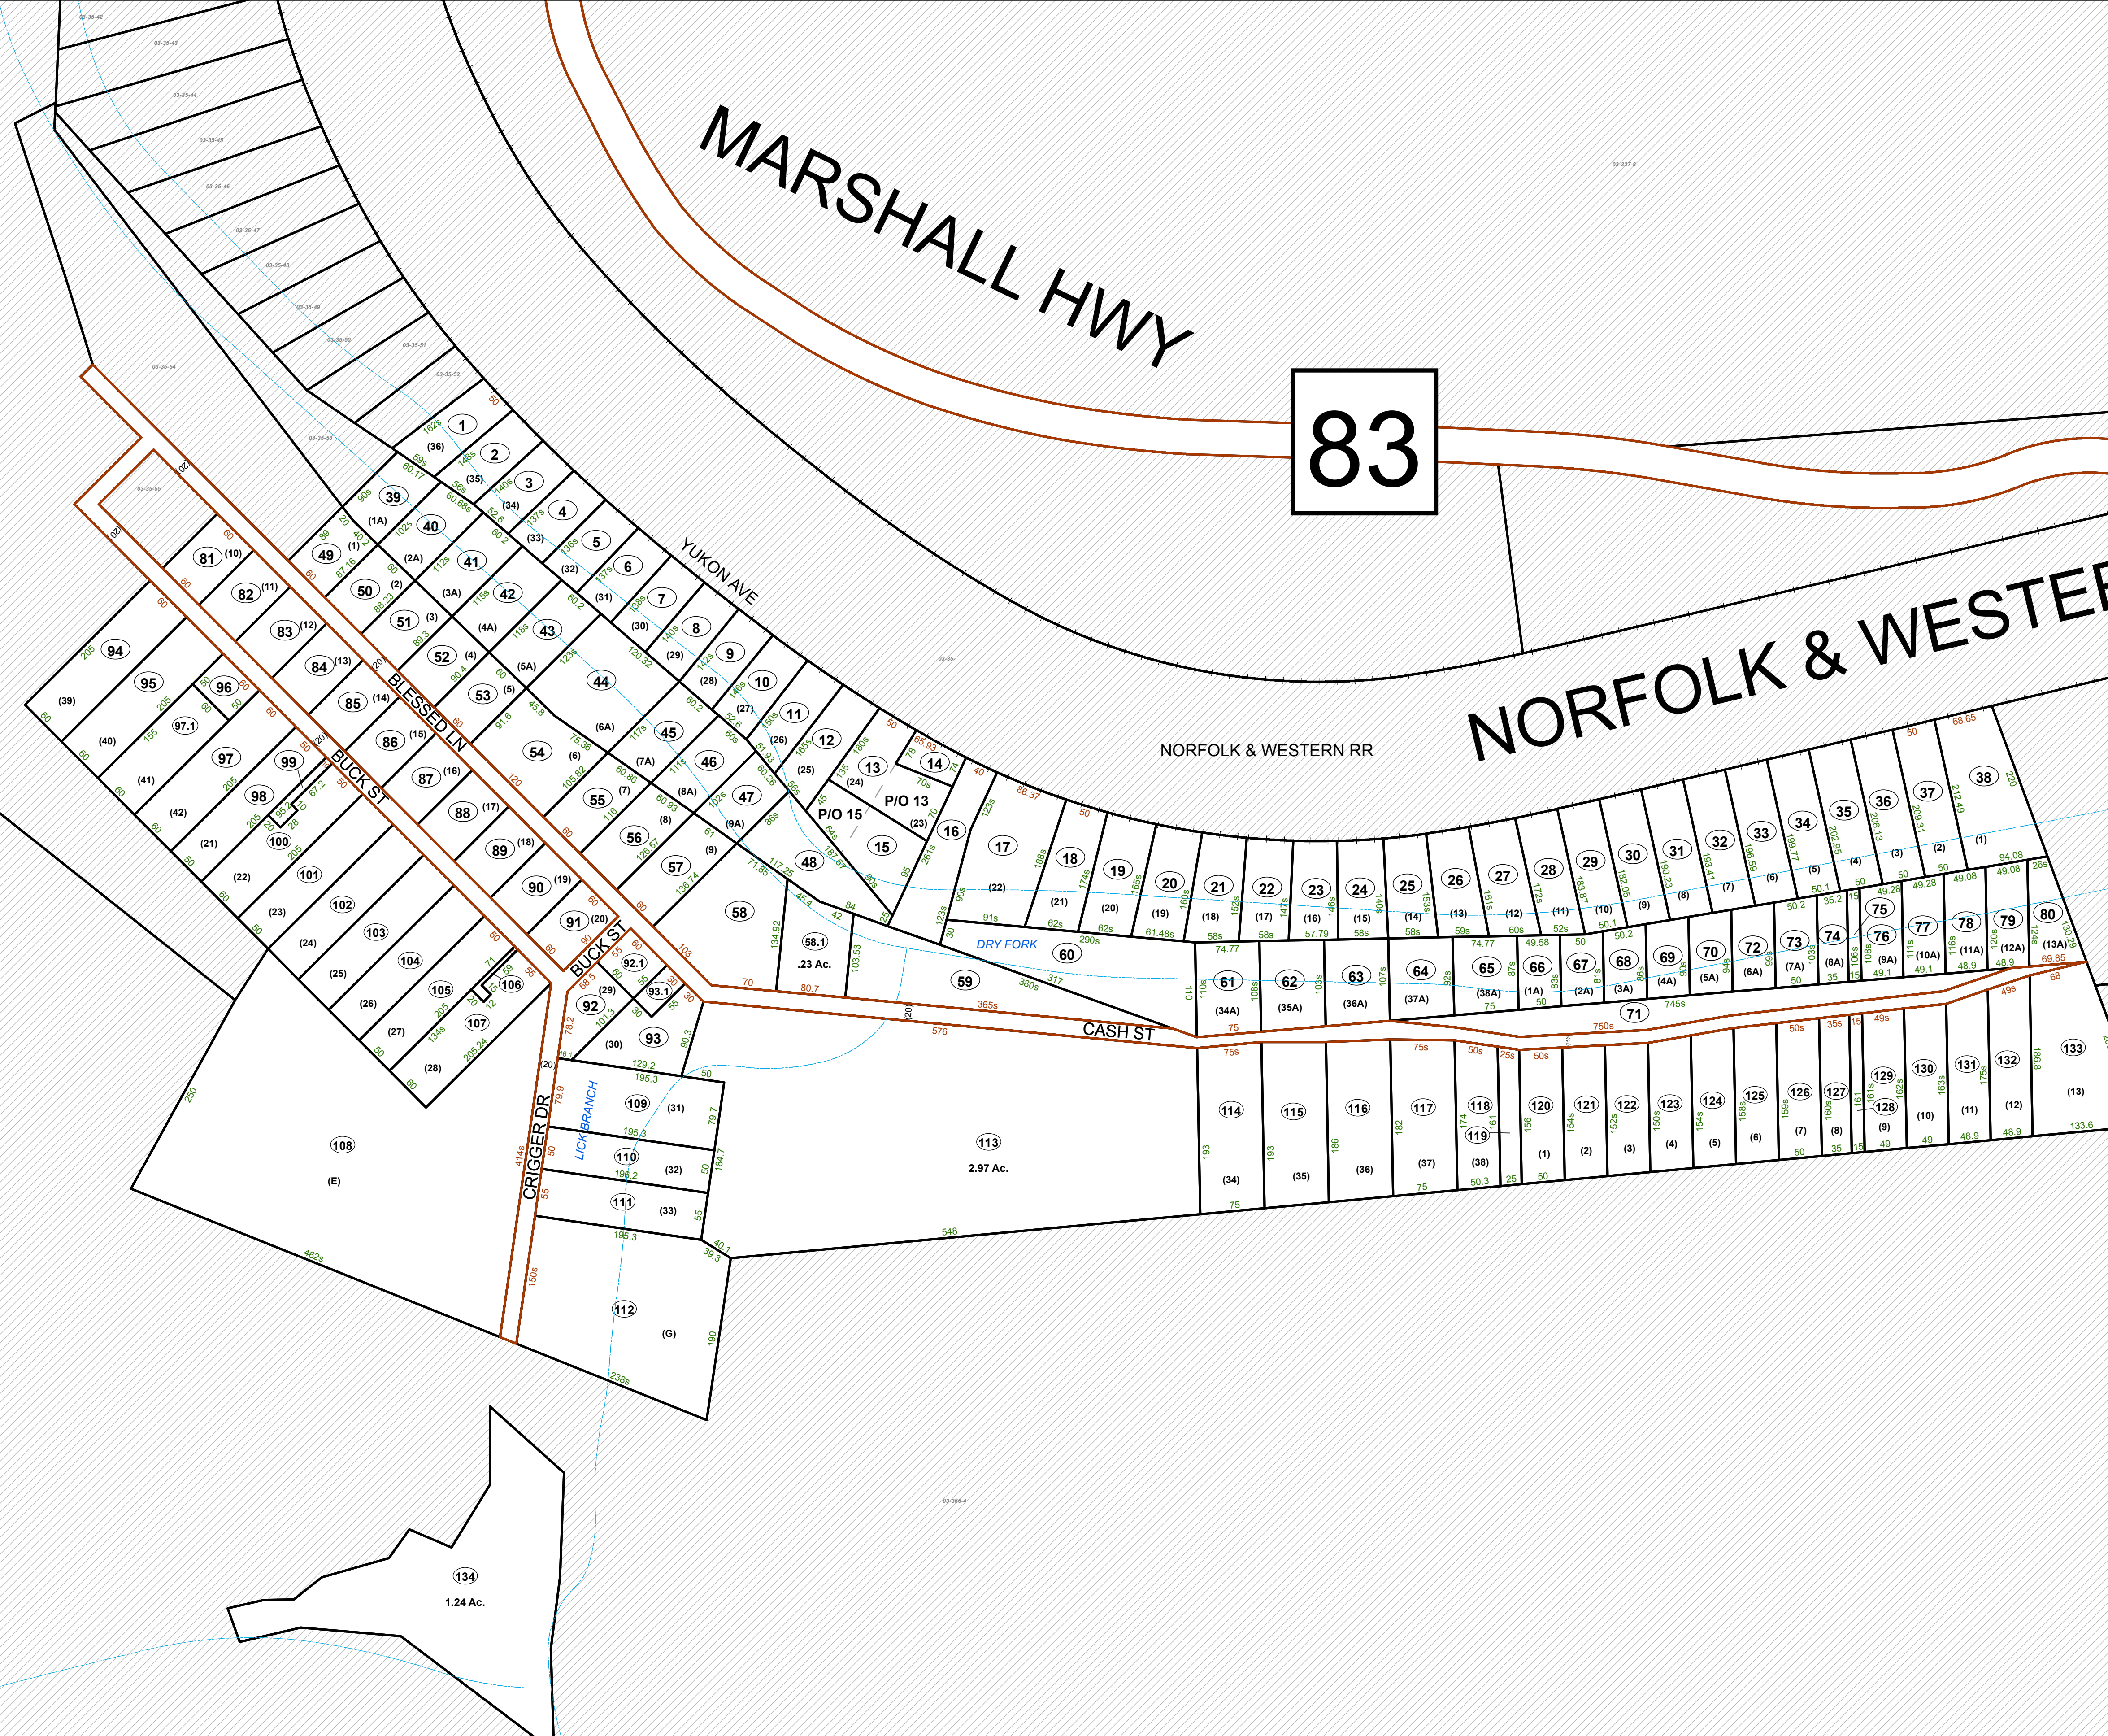

FOR TAX PURPOSES ONLY


Prepared By:  
Avery Ray Bailey  
McDowell County Assessor

**Legend**  
 Property Line  
 Road Right of Way  
 Corporation Line  
 District Line  
 County Line

Original Lot Line  
 Lot Number (15)  
 Parcel Number (99)  
 Water  
 Railroad

R	1	Revised 2/11/2021	9	17
e	2		10	18
v	3		11	19
i	4		12	20
s	5		13	21
i	6		14	22
o	7		15	23
n	8		16	24

STATE OF WEST VIRGINIA  
 COUNTY OF McDOWELL  
 Office of Assessor

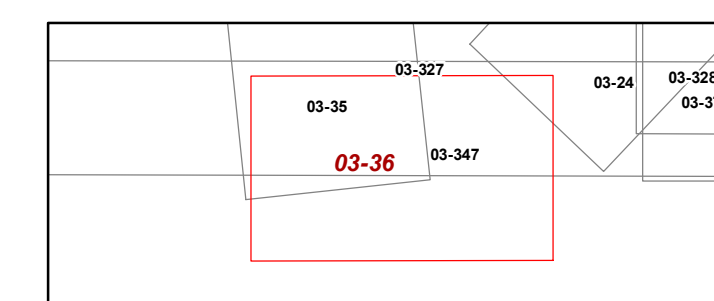

BIG CREEK DISTRICT  
 Map: 36  
 Date, Aerial Photography: 2019  
 Date, Map: 5/3/2021  
 Scale: 1 inch = 100 feet