
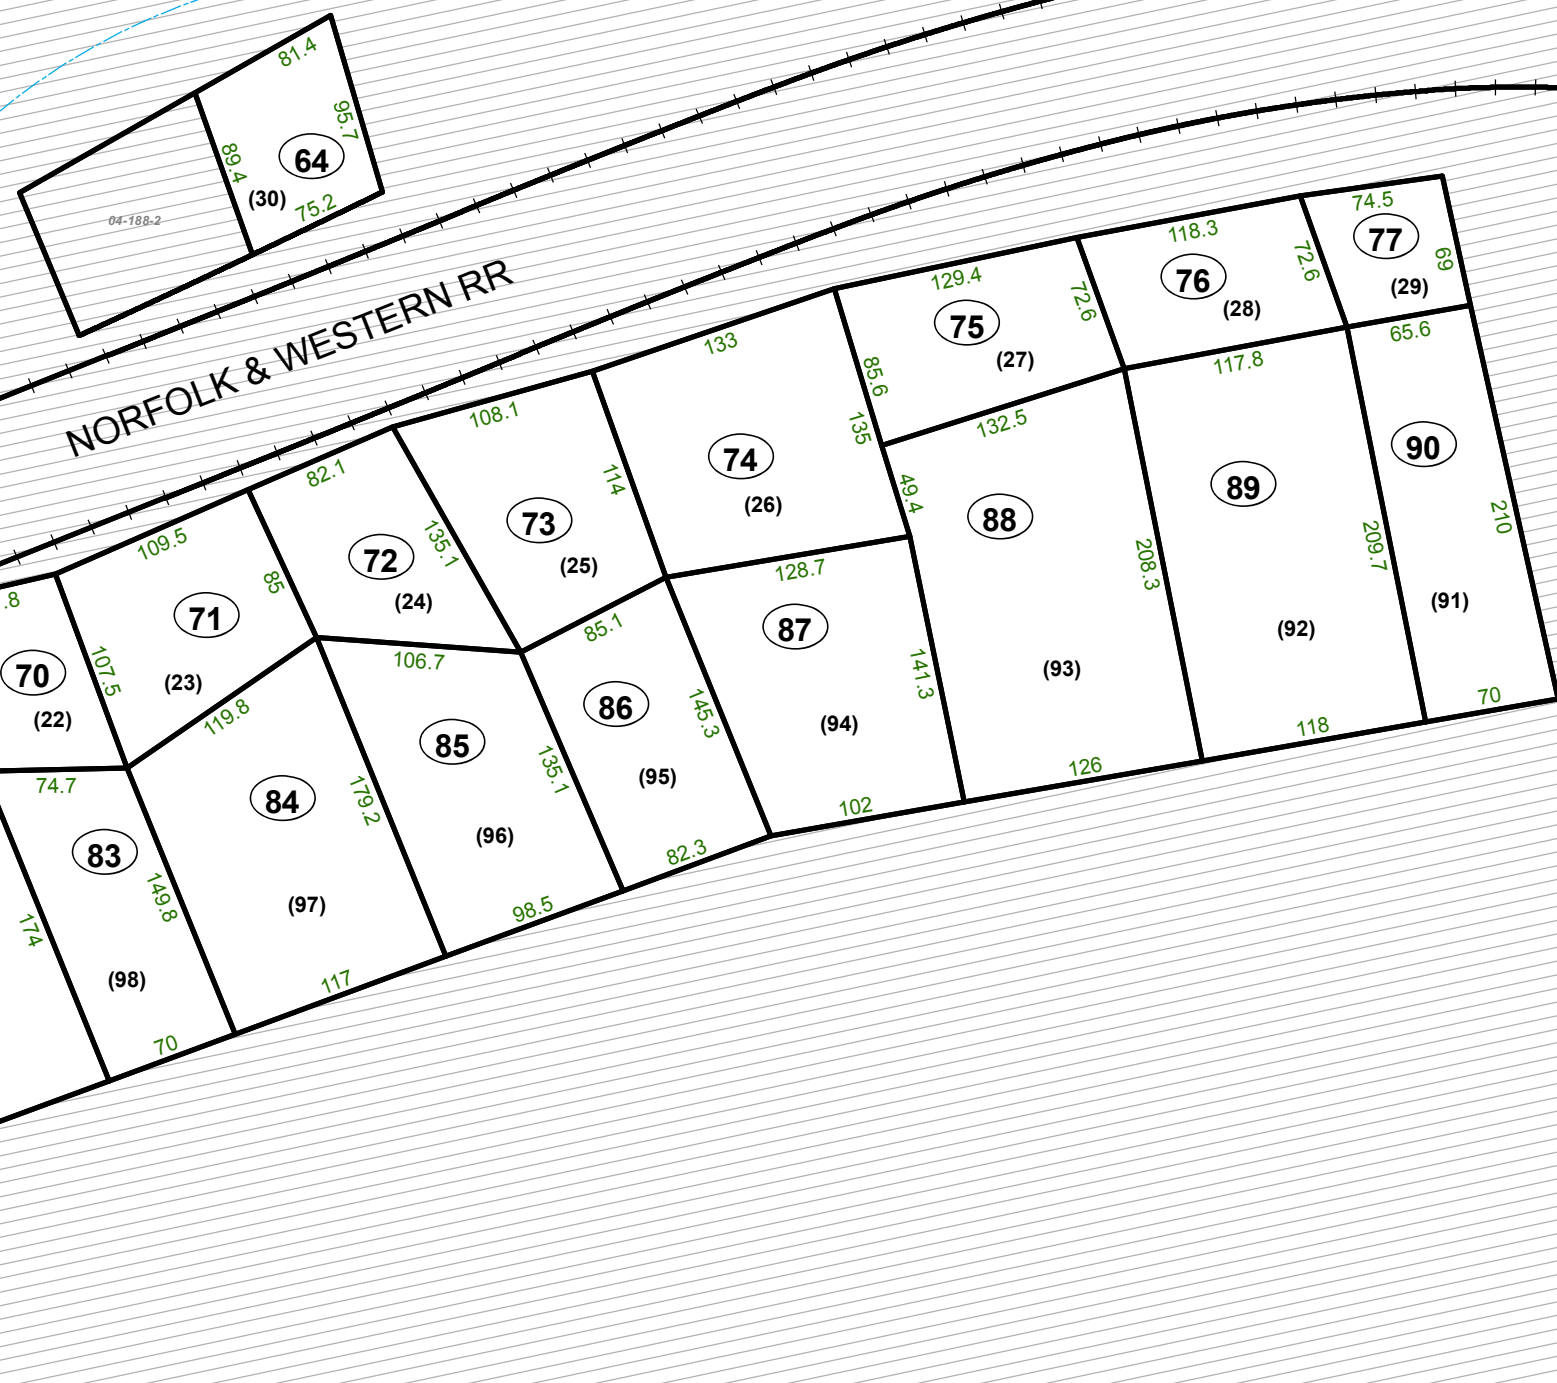
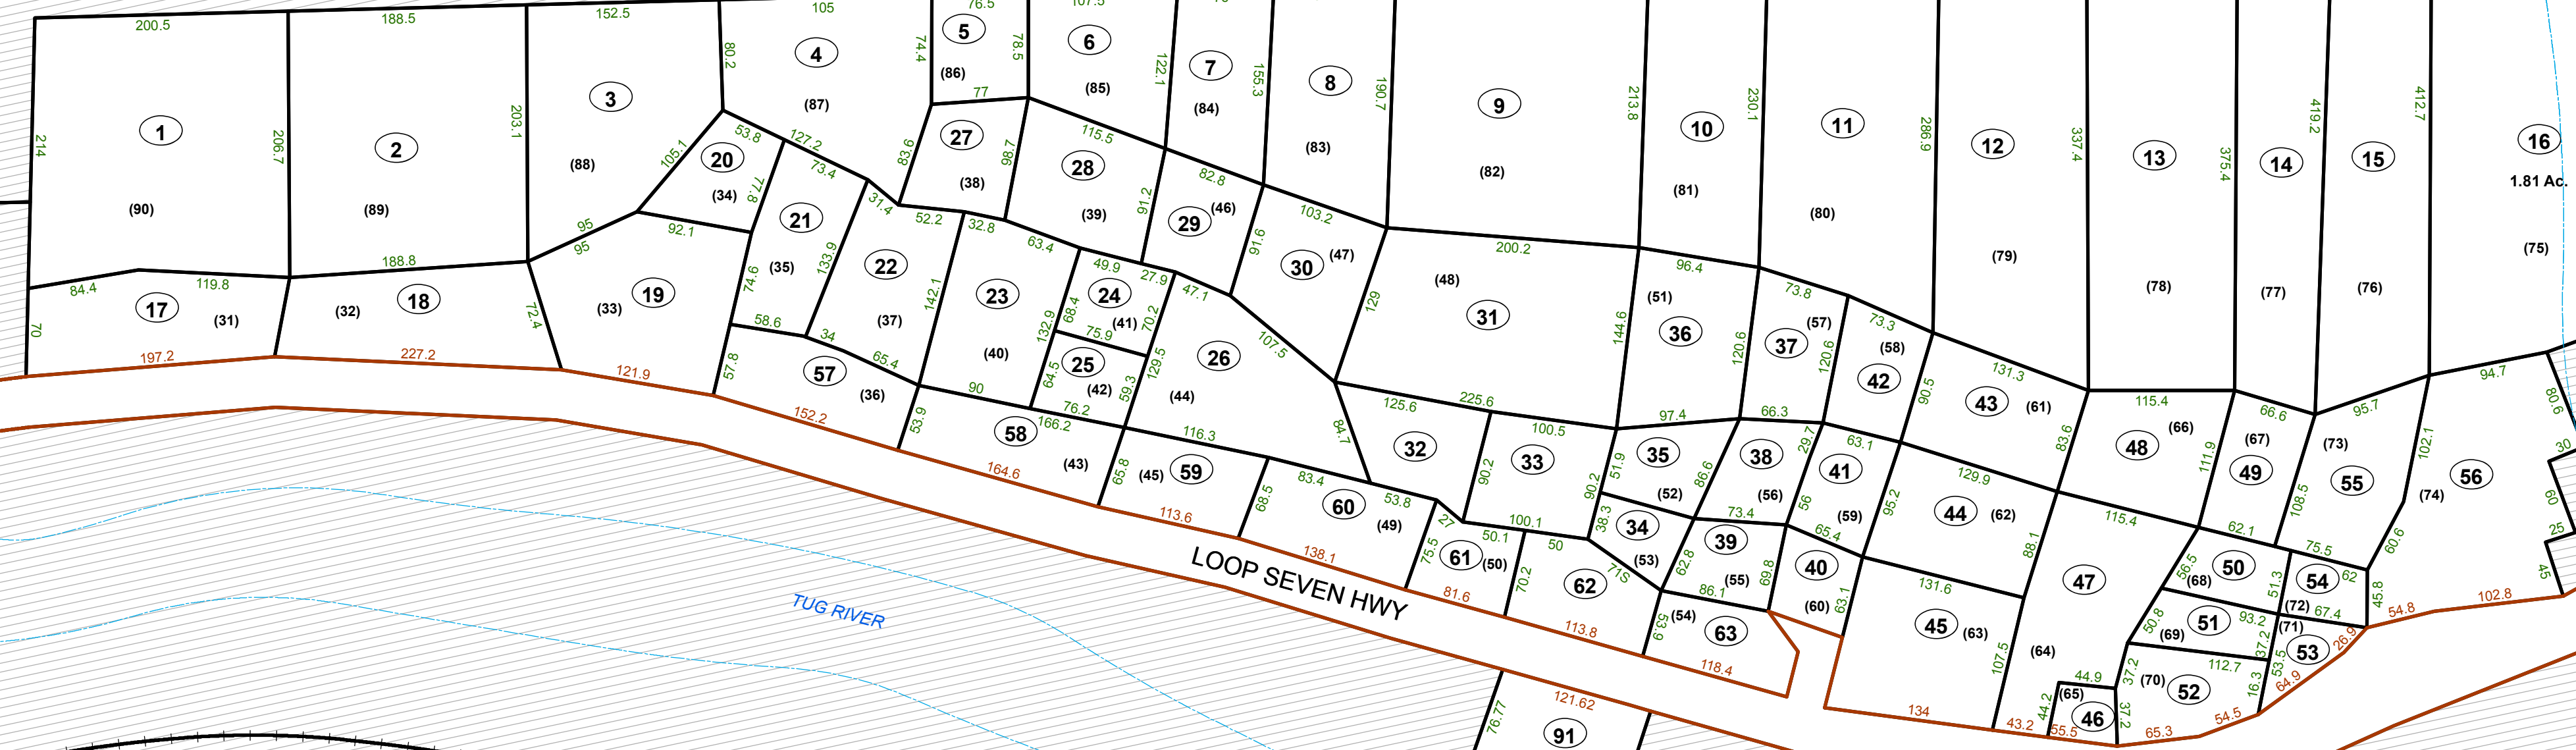


LOOP SEVEN HWY

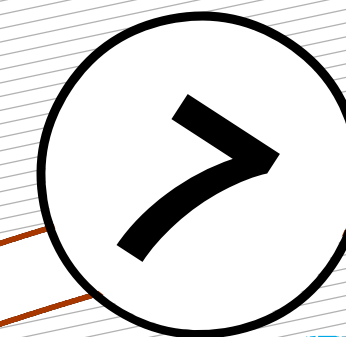

NORFOLK & WESTERN RR

TUG RIVER

TUG RIVER

LOOP SEVEN HWY


FOR TAX PURPOSES ONLY
 Prepared By:
Avery Ray Bailey
 McDowell County Assessor

Legend

Property Line	Original Lot Line	Lot Number (15)
Road Right of Way	Parcel Number	99
Corporation Line	Water	
District Line	Railroad	
County Line		

R	1	Revised 2/11/2021	9		17
e	2		10		18
v	3		11		19
i	4		12		20
s	5		13		21
i	6		14		22
o	7		15		23
n	8		16		24

STATE OF WEST VIRGINIA
COUNTY OF McDOWELL
 Office of Assessor

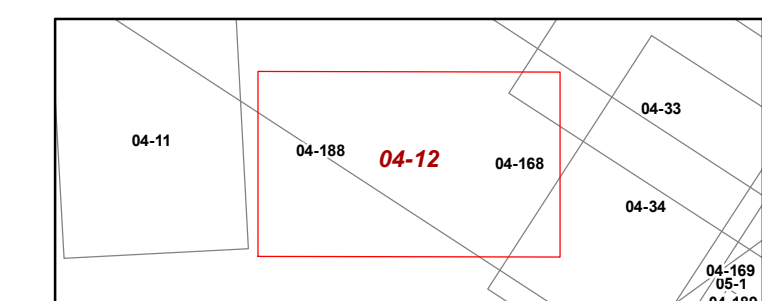

BROWNS CREEK DISTRICT
 Map: 12
 Date, Aerial Photography: 2019
 Date, Map: 5/3/2021
 Scale: 1 inch = 100 feet