
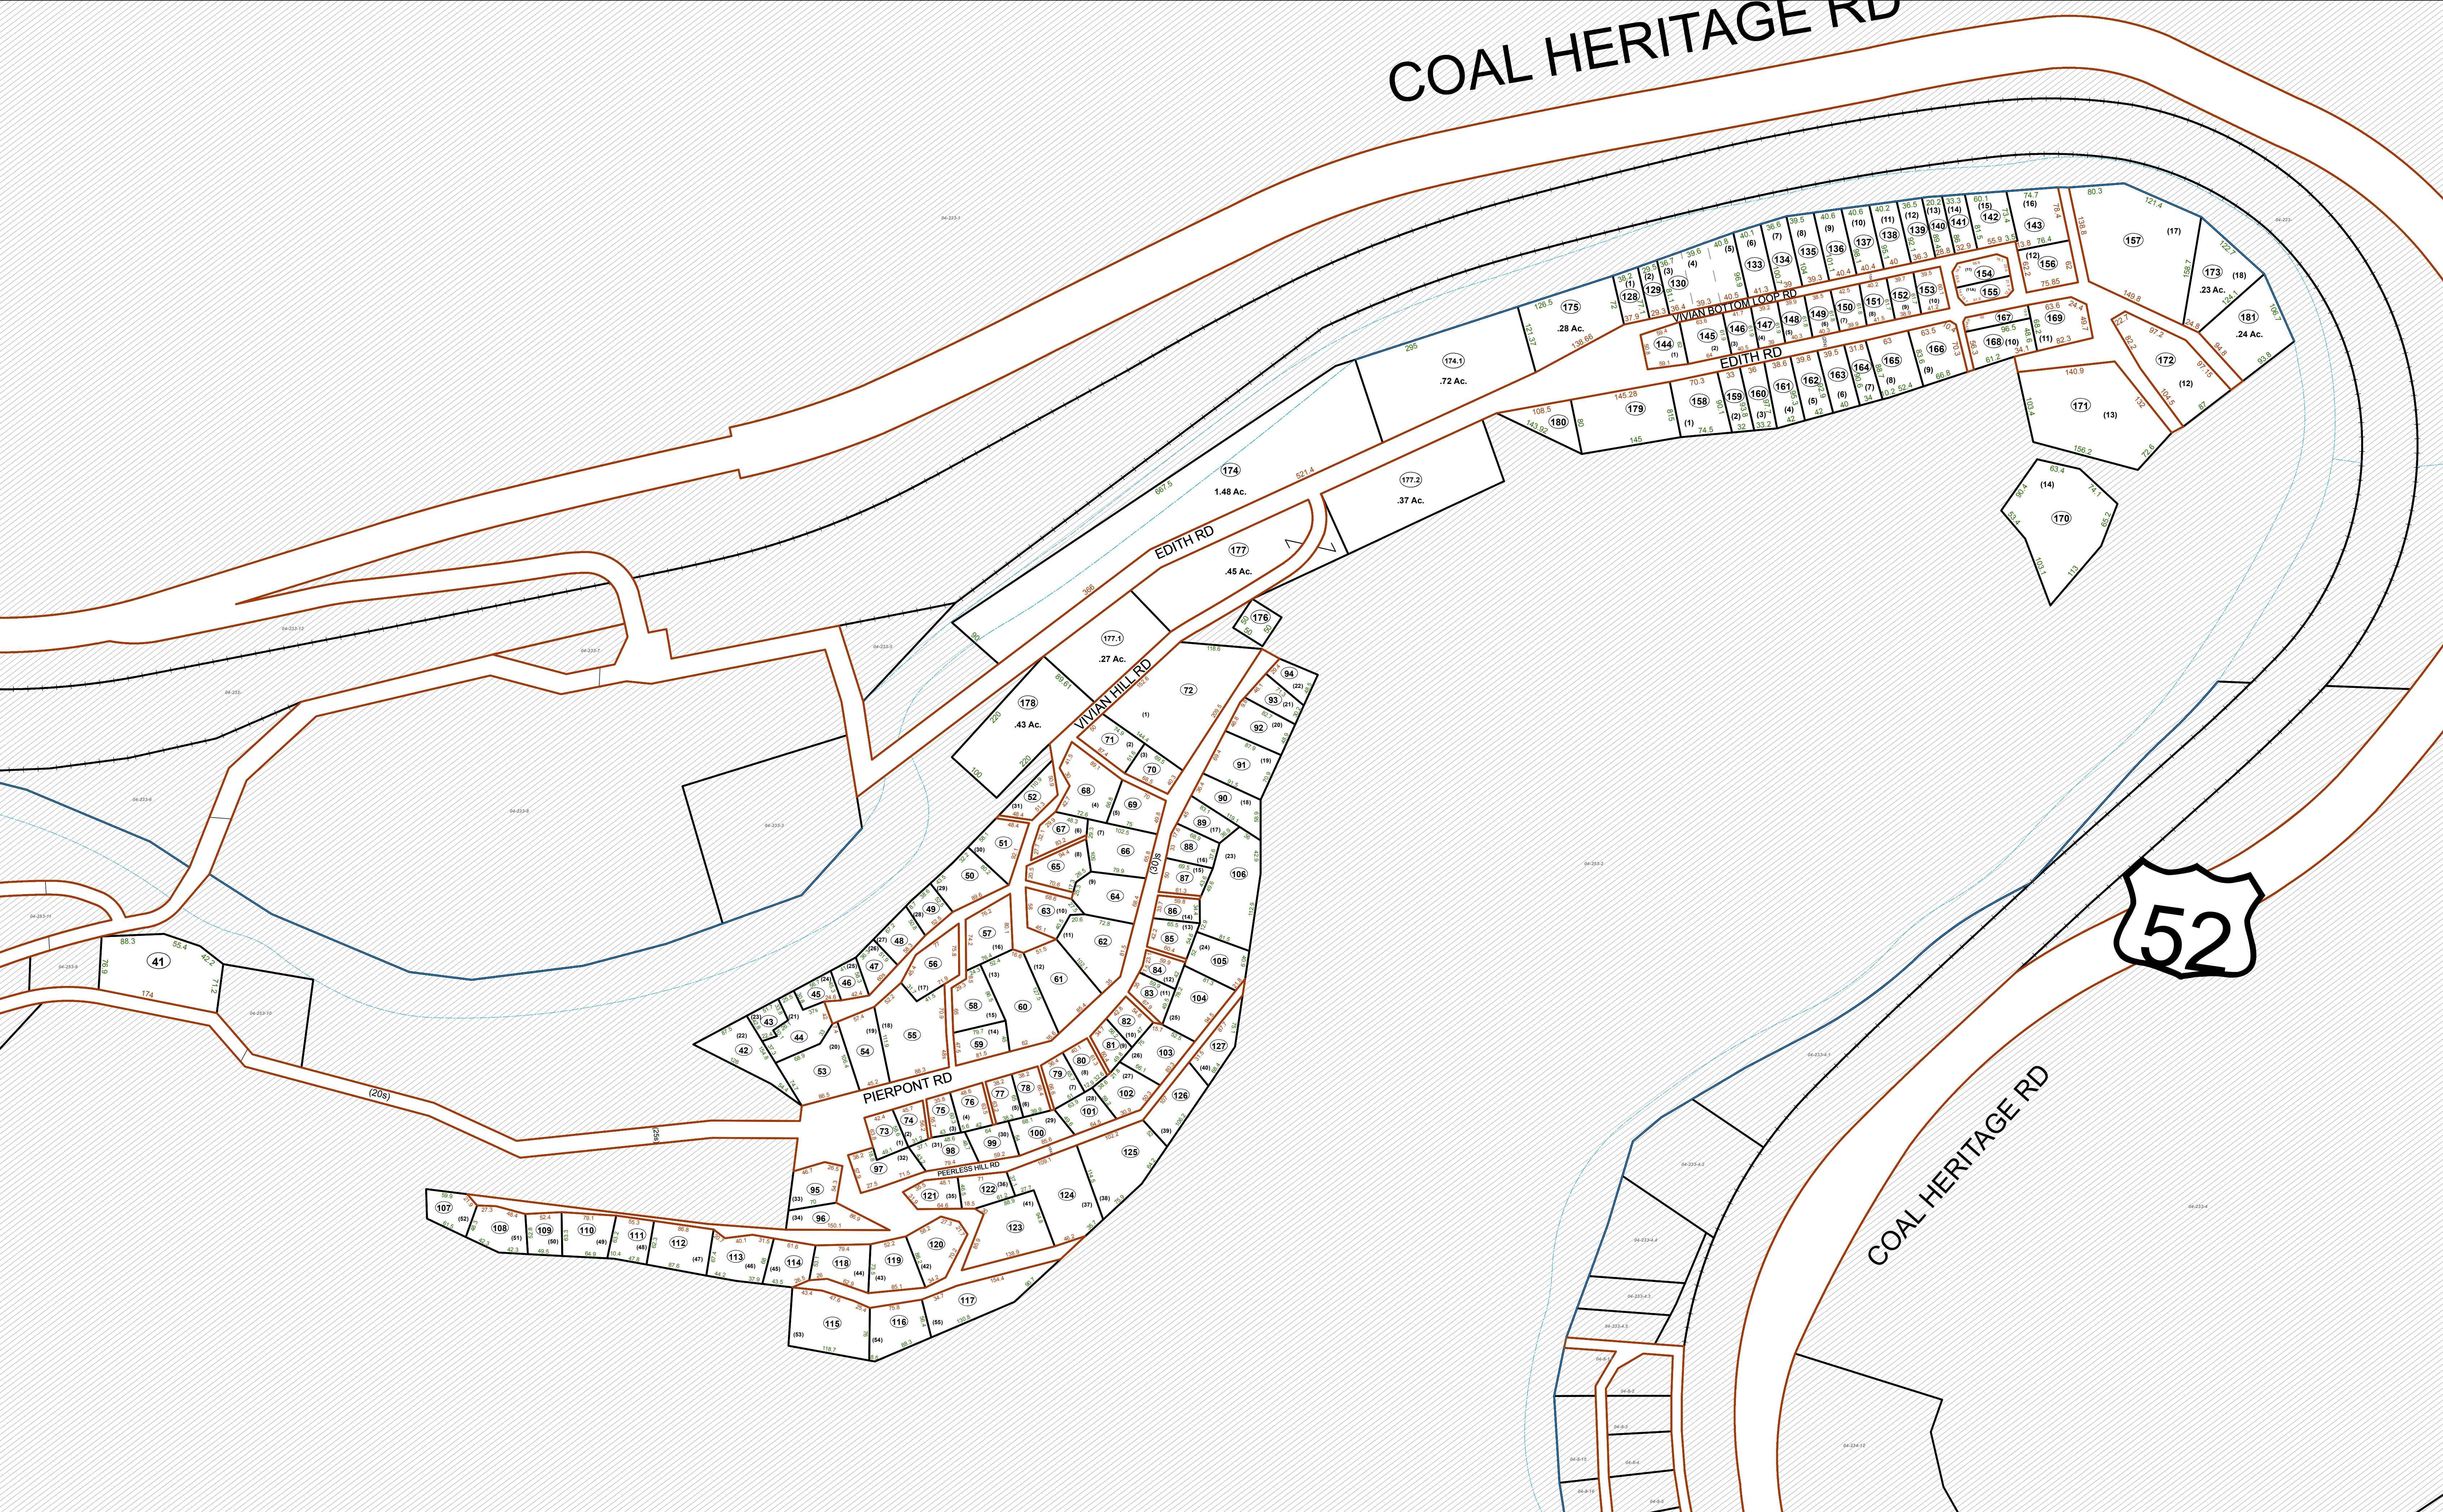


# COAL HERITAGE RD

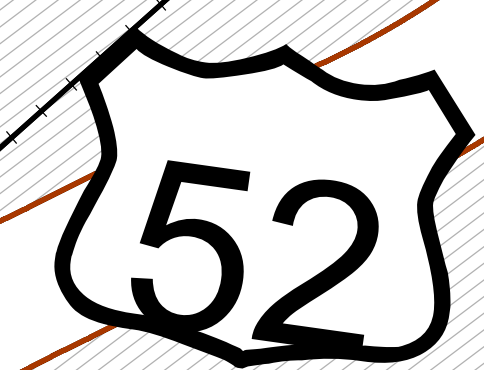


FOR TAX PURPOSES ONLY  
 Prepared By:  
**Avery Ray Bailey**  
 McDowell County Assessor

**Legend**  
 Property Line  
 Road Right of Way  
 Corporation Line  
 District Line  
 County Line

Original Lot Line  
 Lot Number (15)  
 Parcel Number (99)  
 Water  
 Railroad

R	1	Revised 2/11/2021	9		17
e	2		10		18
v	3		11		19
i	4		12		20
s	5		13		21
o	6		14		22
n	7		15		23
s	8		16		24

**STATE OF WEST VIRGINIA**  
**COUNTY OF McDOWELL**  
 Office of Assessor

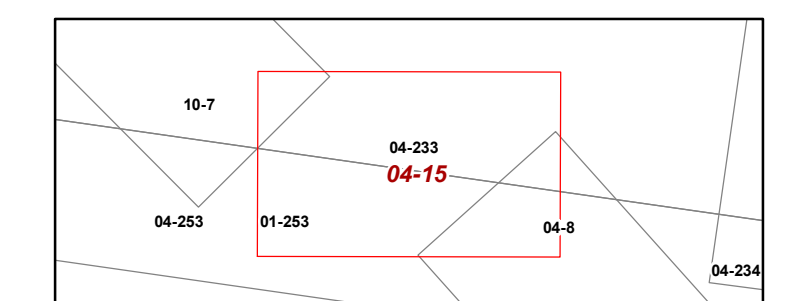

**BROWNS CREEK DISTRICT**  
 Map: 15  
 Date, Aerial Photography: 2019  
 Date, Map: 5/3/2021  
 Scale: 1 inch = 100 feet