


ERN RR

MIRACLE MTN RD

MIRACLE MTN RD
GARY CORPORATION

NORFOLK & W

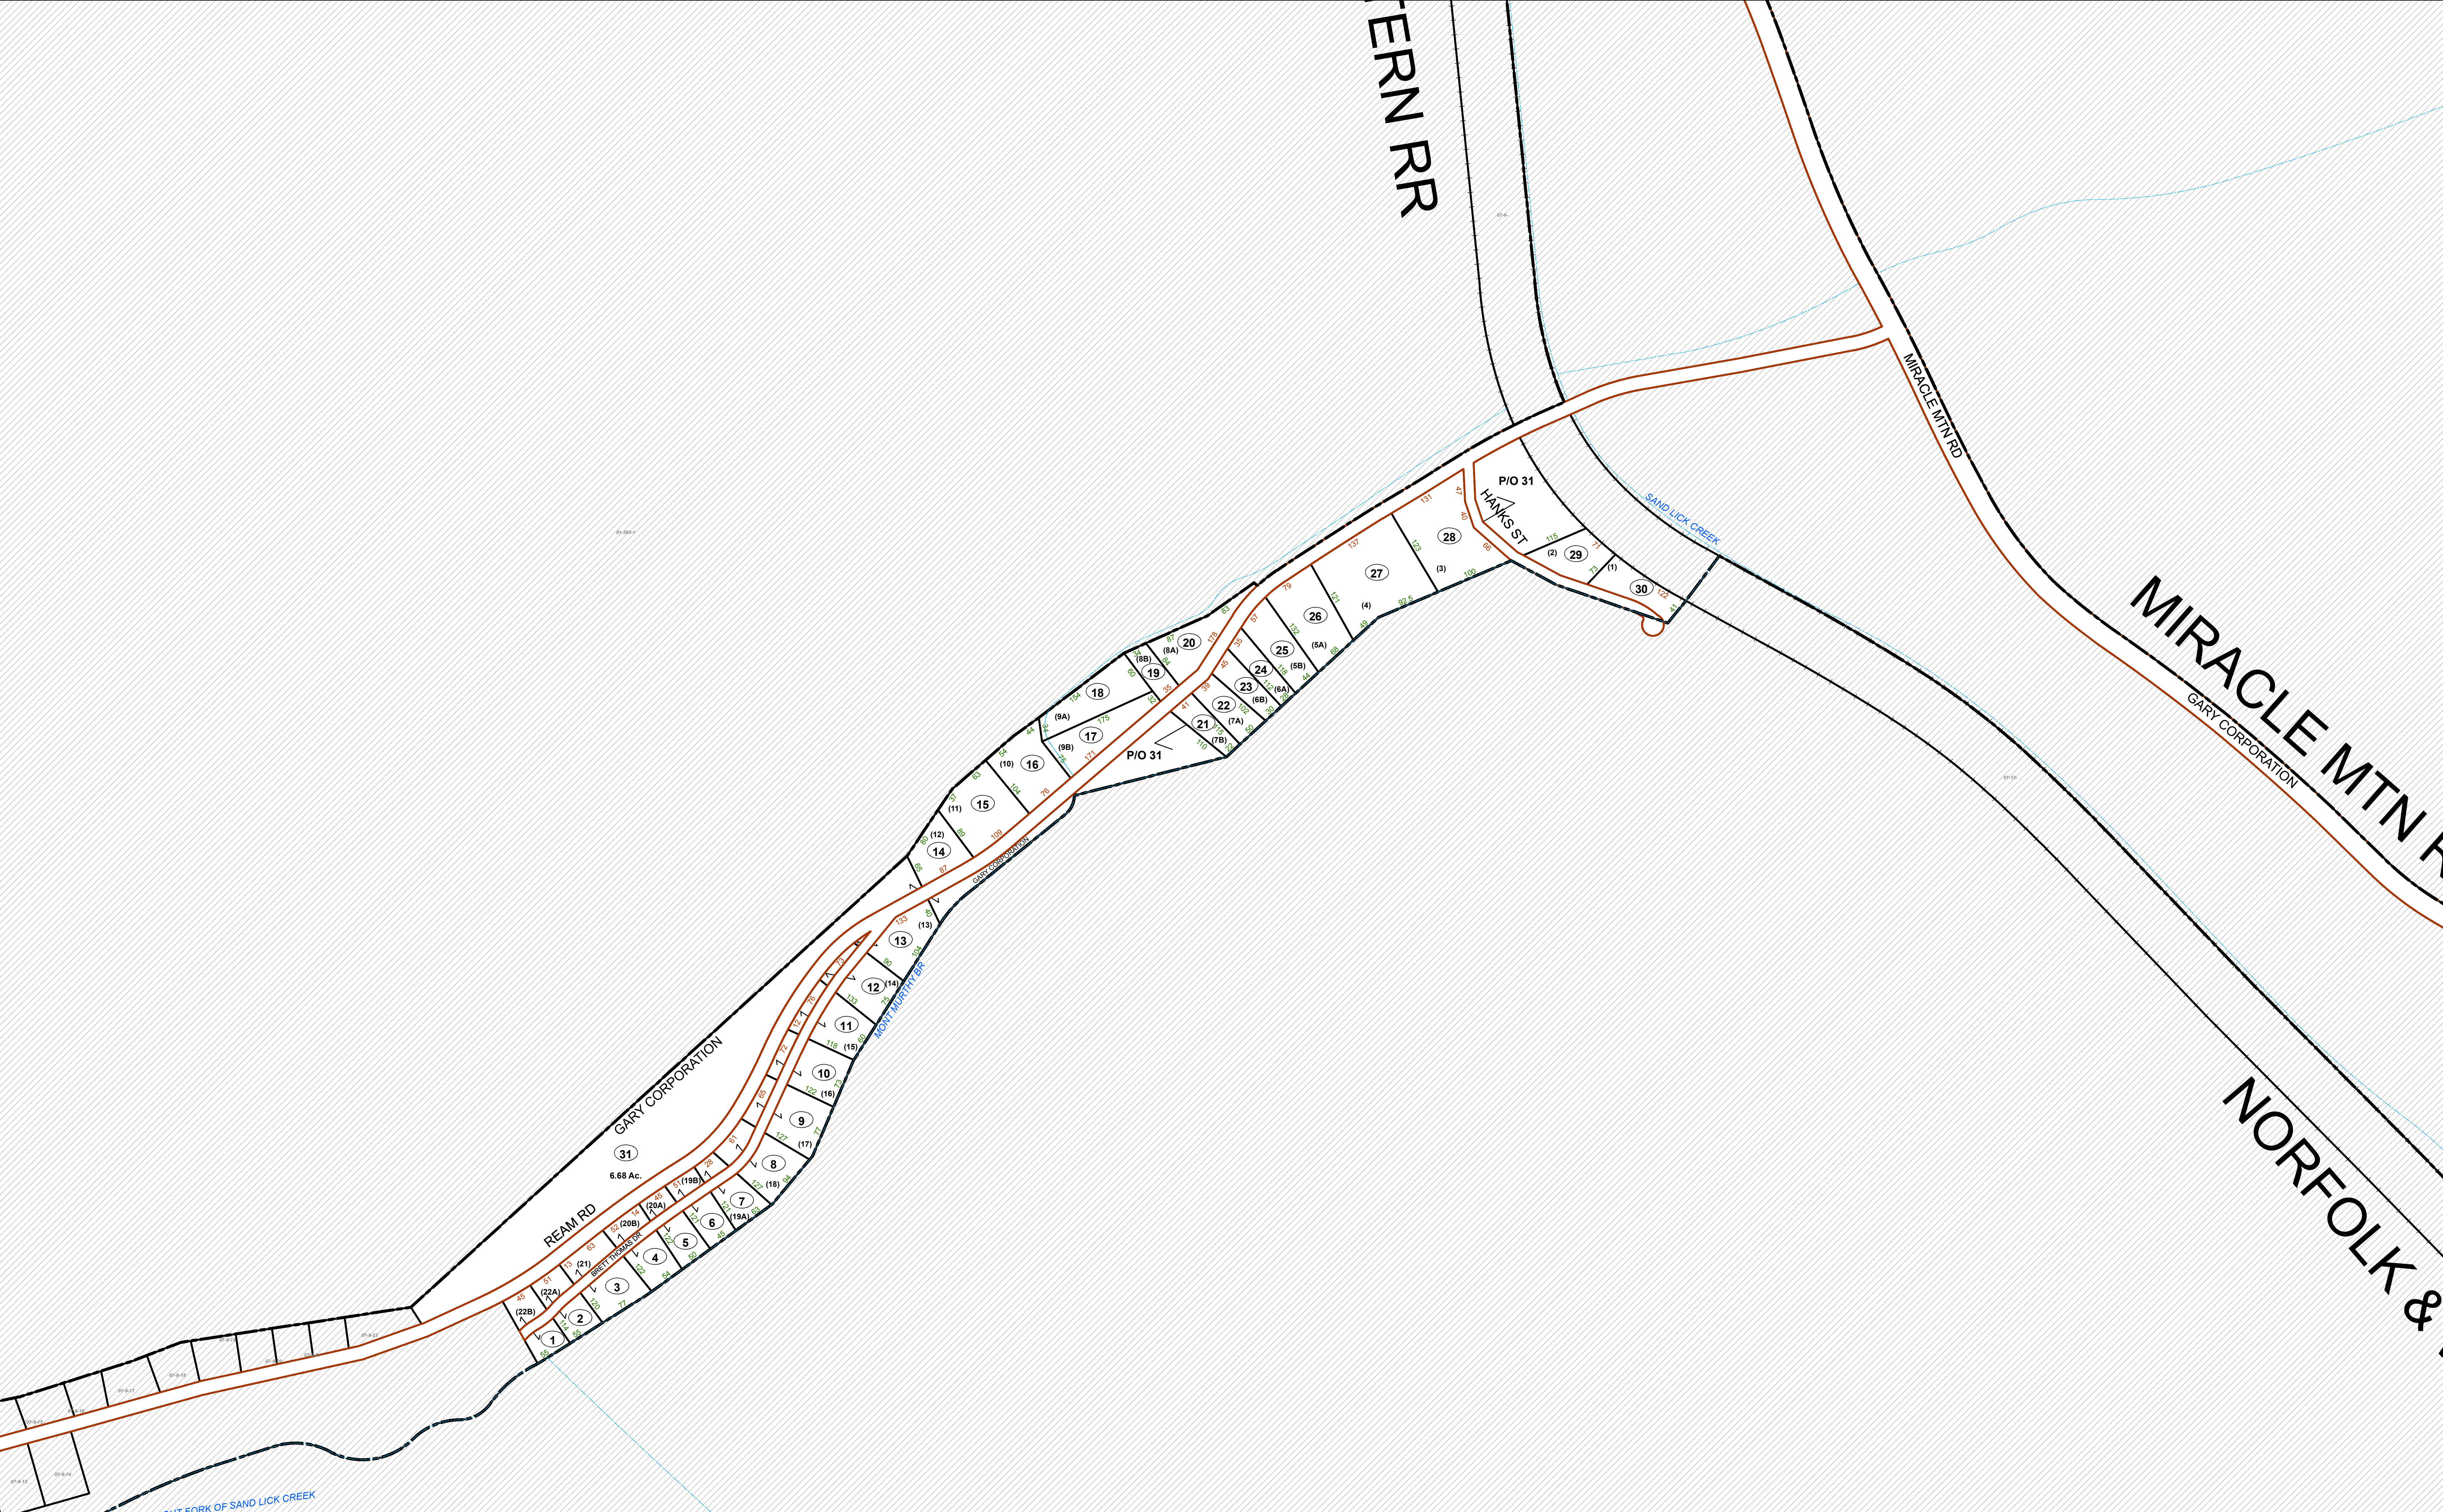


FOR TAX PURPOSES ONLY
 Prepared By:
Avery Ray Bailey
 McDowell County Assessor

Legend

Property Line	Original Lot Line	Lot Number (15)
Road Right of Way	Corporation Line	Parcel Number (99)
District Line	Water	Railroad
County Line		

R	1	Revised 2/11/2021	9		17
e	2		10		18
v	3		11		19
i	4		12		20
s	5		13		21
i	6		14		22
o	7		15		23
n	8		16		24

STATE OF WEST VIRGINIA
 COUNTY OF McDOWELL
 Office of Assessor

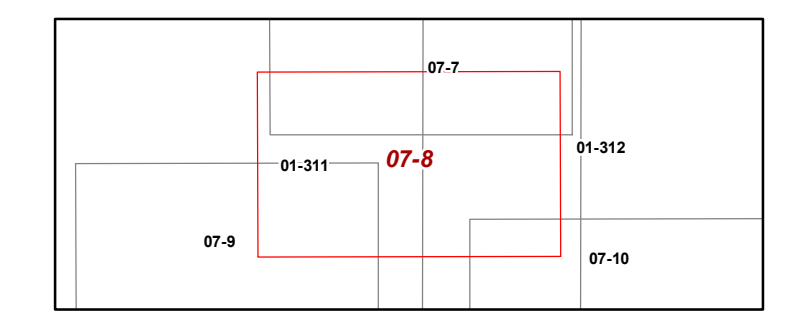

GARY CORPORATION
 Map: 8
 Date, Aerial Photography: 2019
 Date, Map: 5/3/2021
 Scale: 1 inch = 100 feet