


ANTHER MOHAWK RD

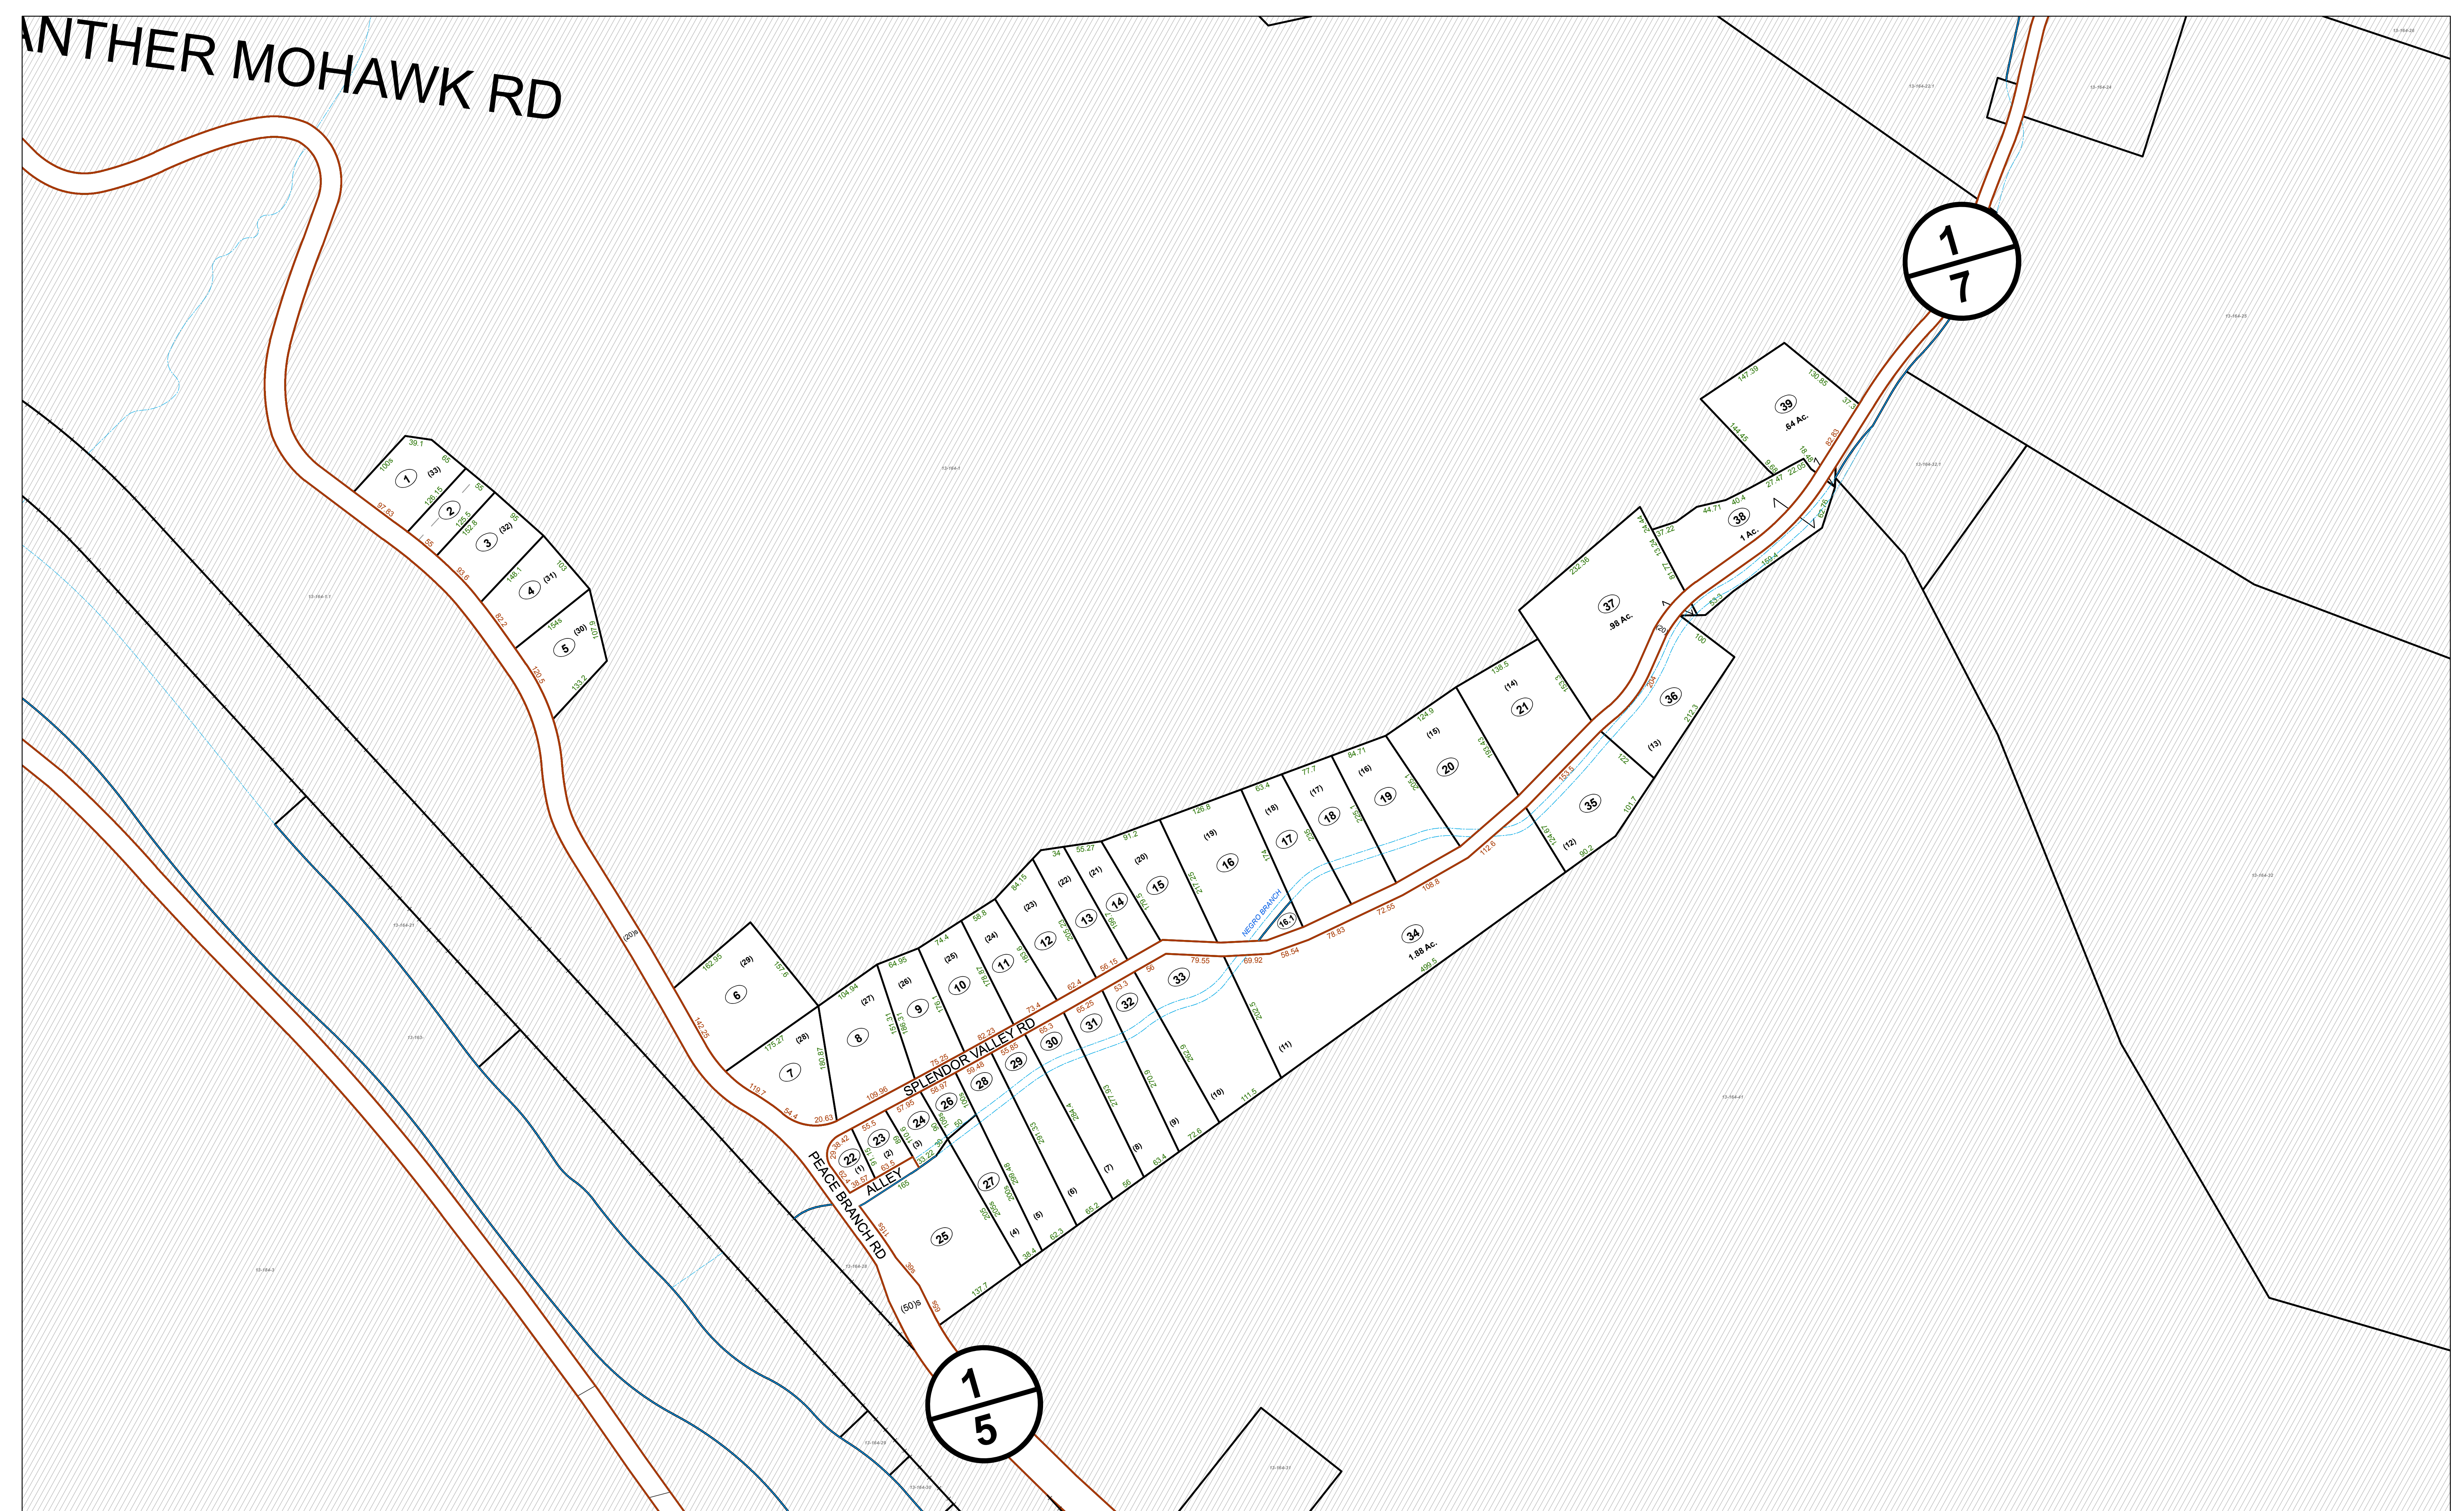


FOR TAX PURPOSES ONLY
 Prepared By:
Avery Ray Bailey
 McDowell County Assessor

Legend

Property Line	Original Lot Line	Lot Number (15)
Road Right of Way	Corporation Line	Parcel Number (99)
District Line	County Line	Water
		Railroad

R	1	Revised 2/11/2021	9		17
v	2		10		18
i	3		11		19
s	4		12		20
i	5		13		21
o	6		14		22
n	7		15		23
s	8		16		24

STATE OF WEST VIRGINIA
COUNTY OF McDOWELL
 Office of Assessor

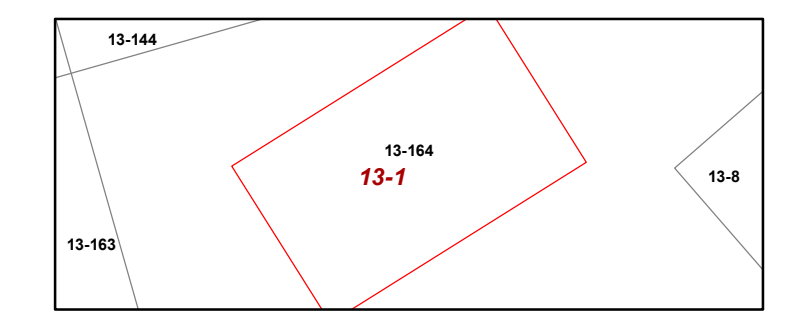

SANDY RIVER DISTRICT
 Map: 1
 Date, Aerial Photography: 2019
 Date, Map: 5/3/2021
 Scale: 1 inch = 100 feet