


BIG CREEK DISTRICT  
WAR CORPORATION

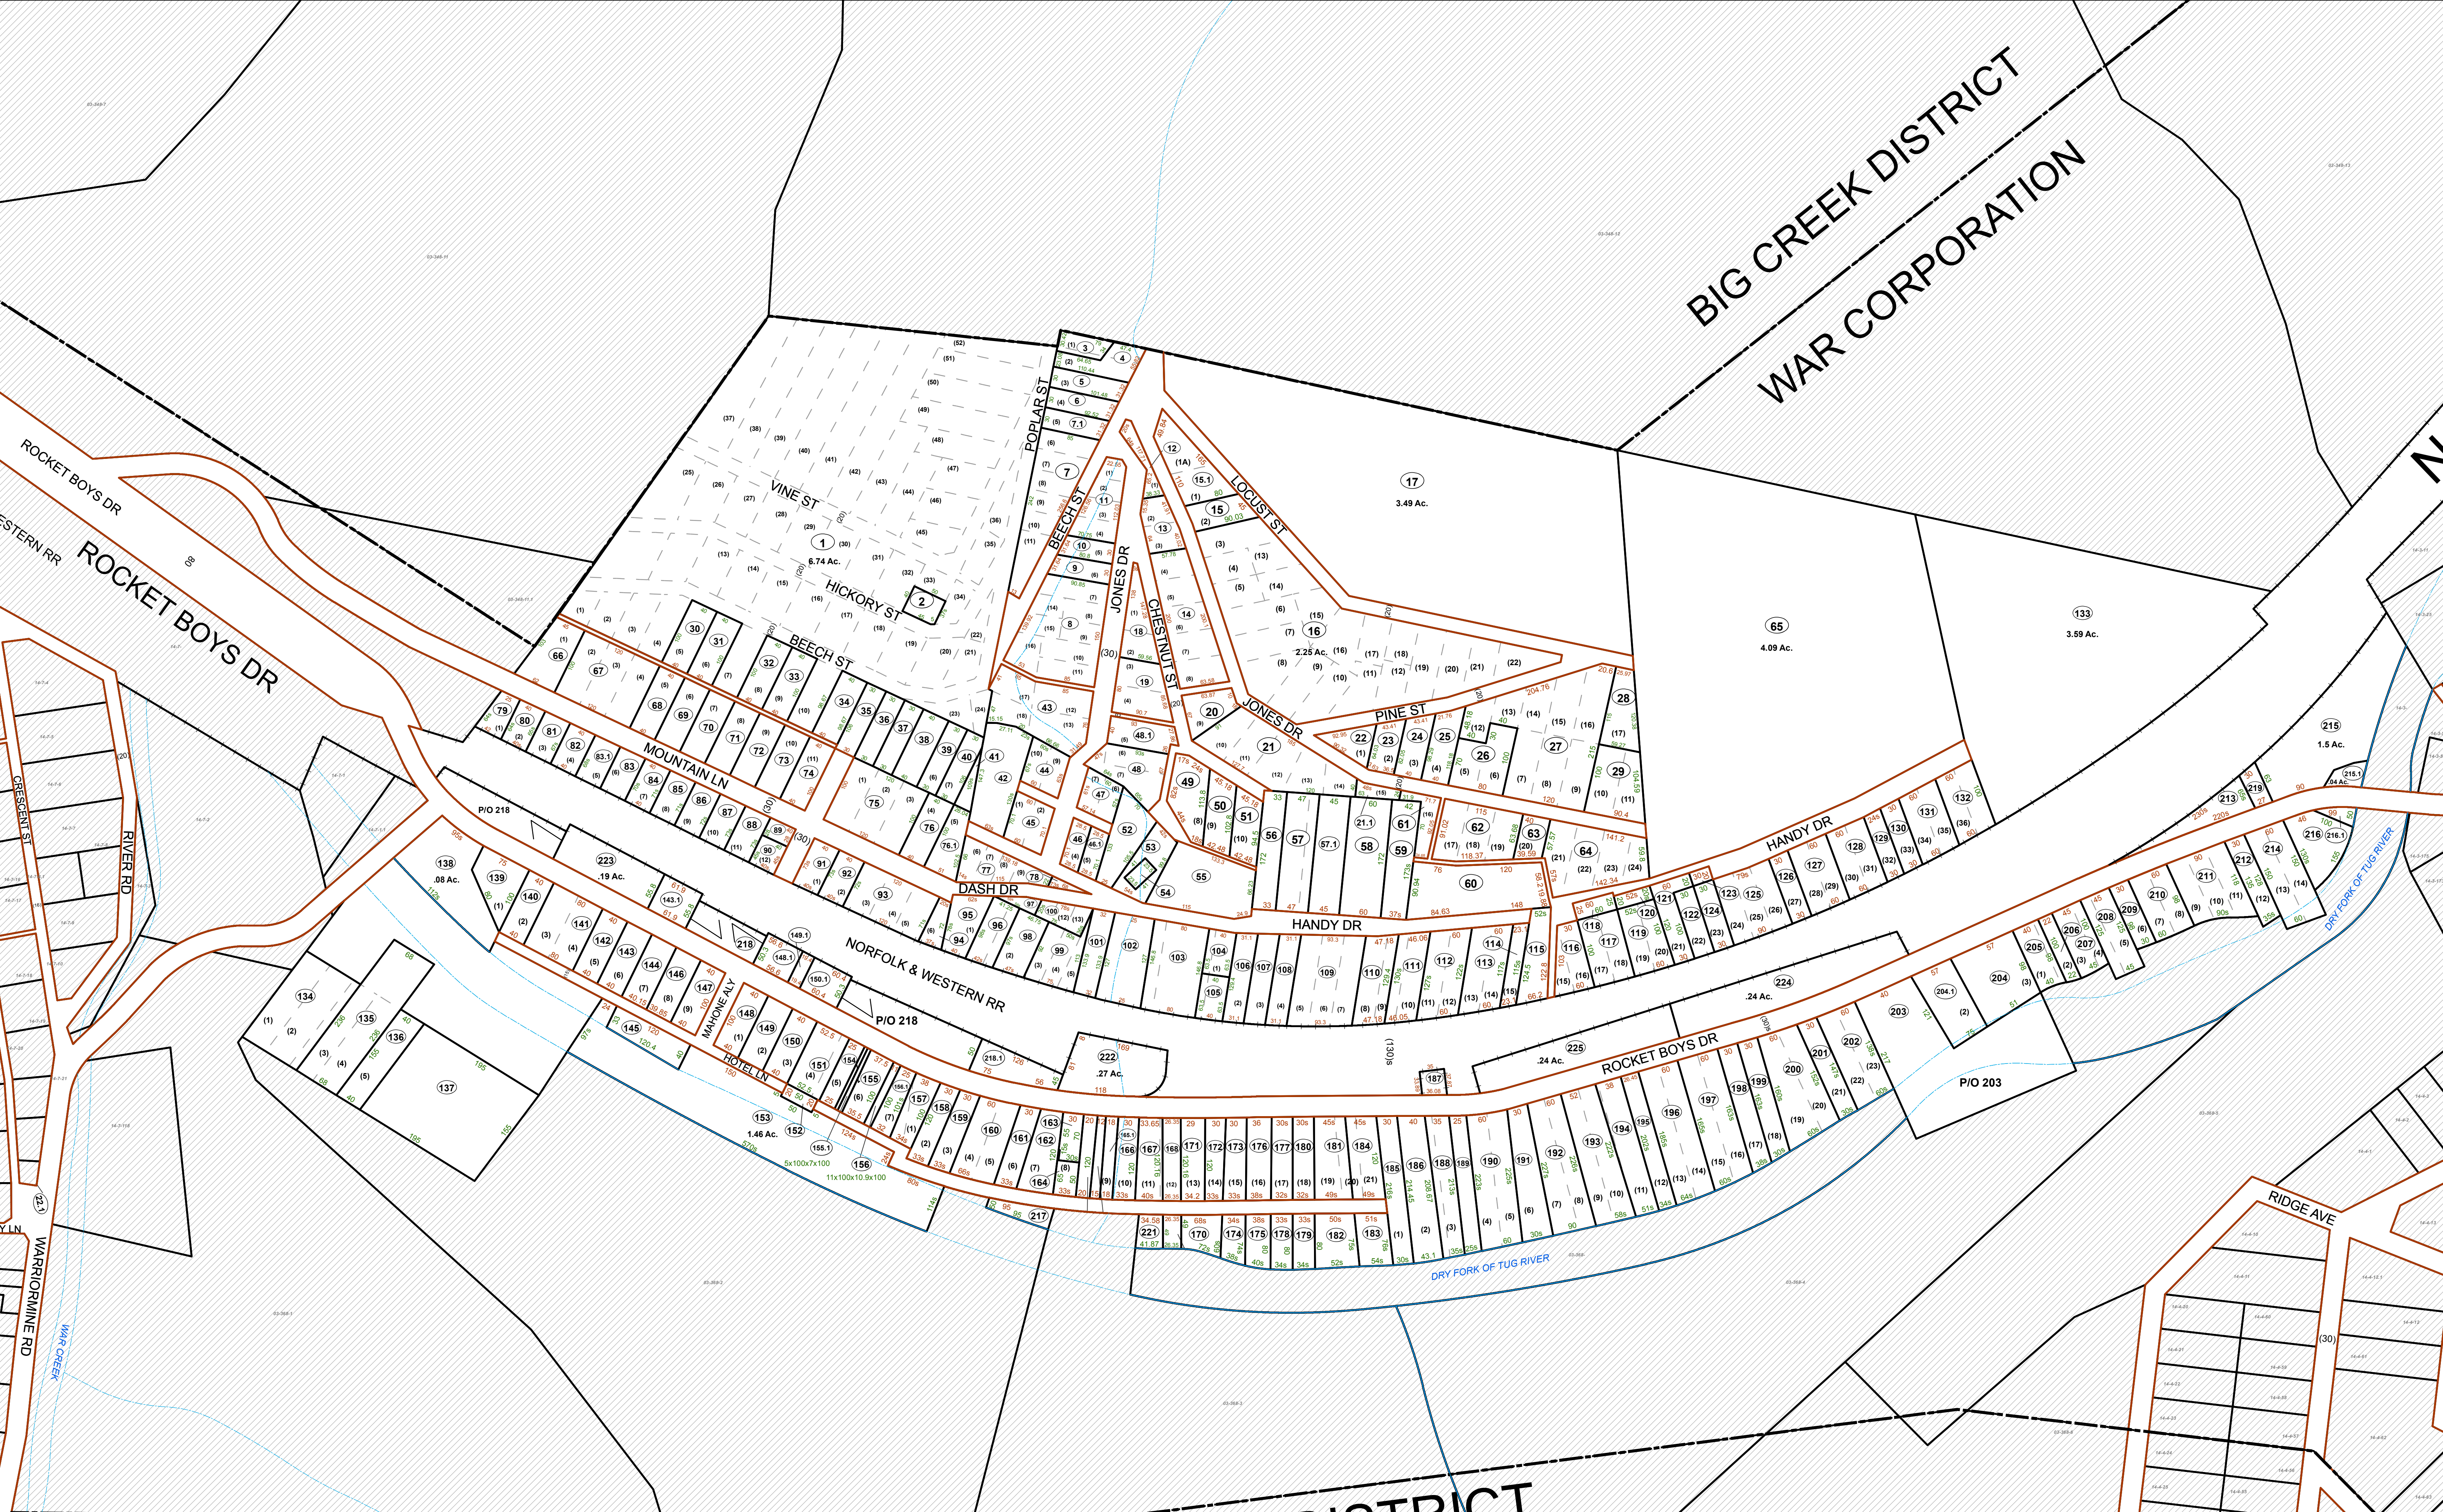


FOR TAX PURPOSES ONLY  
Prepared By:  
Avery Ray Bailey  
McDowell County Assessor

**Legend**

Property Line	Original Lot Line	Lot Number (15)
Road Right of Way	Parcel Number	99
Corporation Line	Water	
District Line	Railroad	
County Line		

R	1	Revised 2/11/2021	9	17
e	2		10	18
v	3		11	19
i	4		12	20
s	5		13	21
o	6		14	22
n	7		15	23
s	8		16	24

STATE OF WEST VIRGINIA  
COUNTY OF McDOWELL  
Office of Assessor

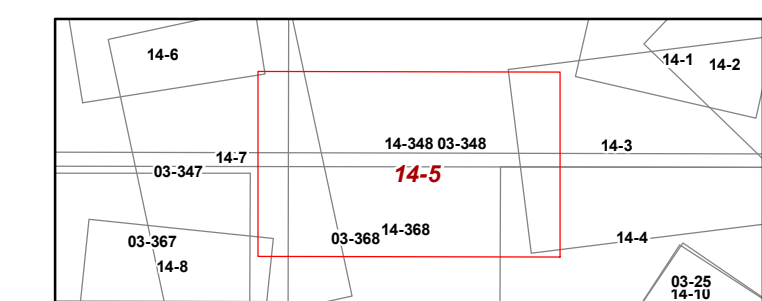

WAR CORPORATION  
Map: 5  
Date, Aerial Photography: 2019  
Date, Map: 5/3/2021  
Scale: 1 inch = 100 feet