


BRADSHAW CORPORATION

BRADSHAW

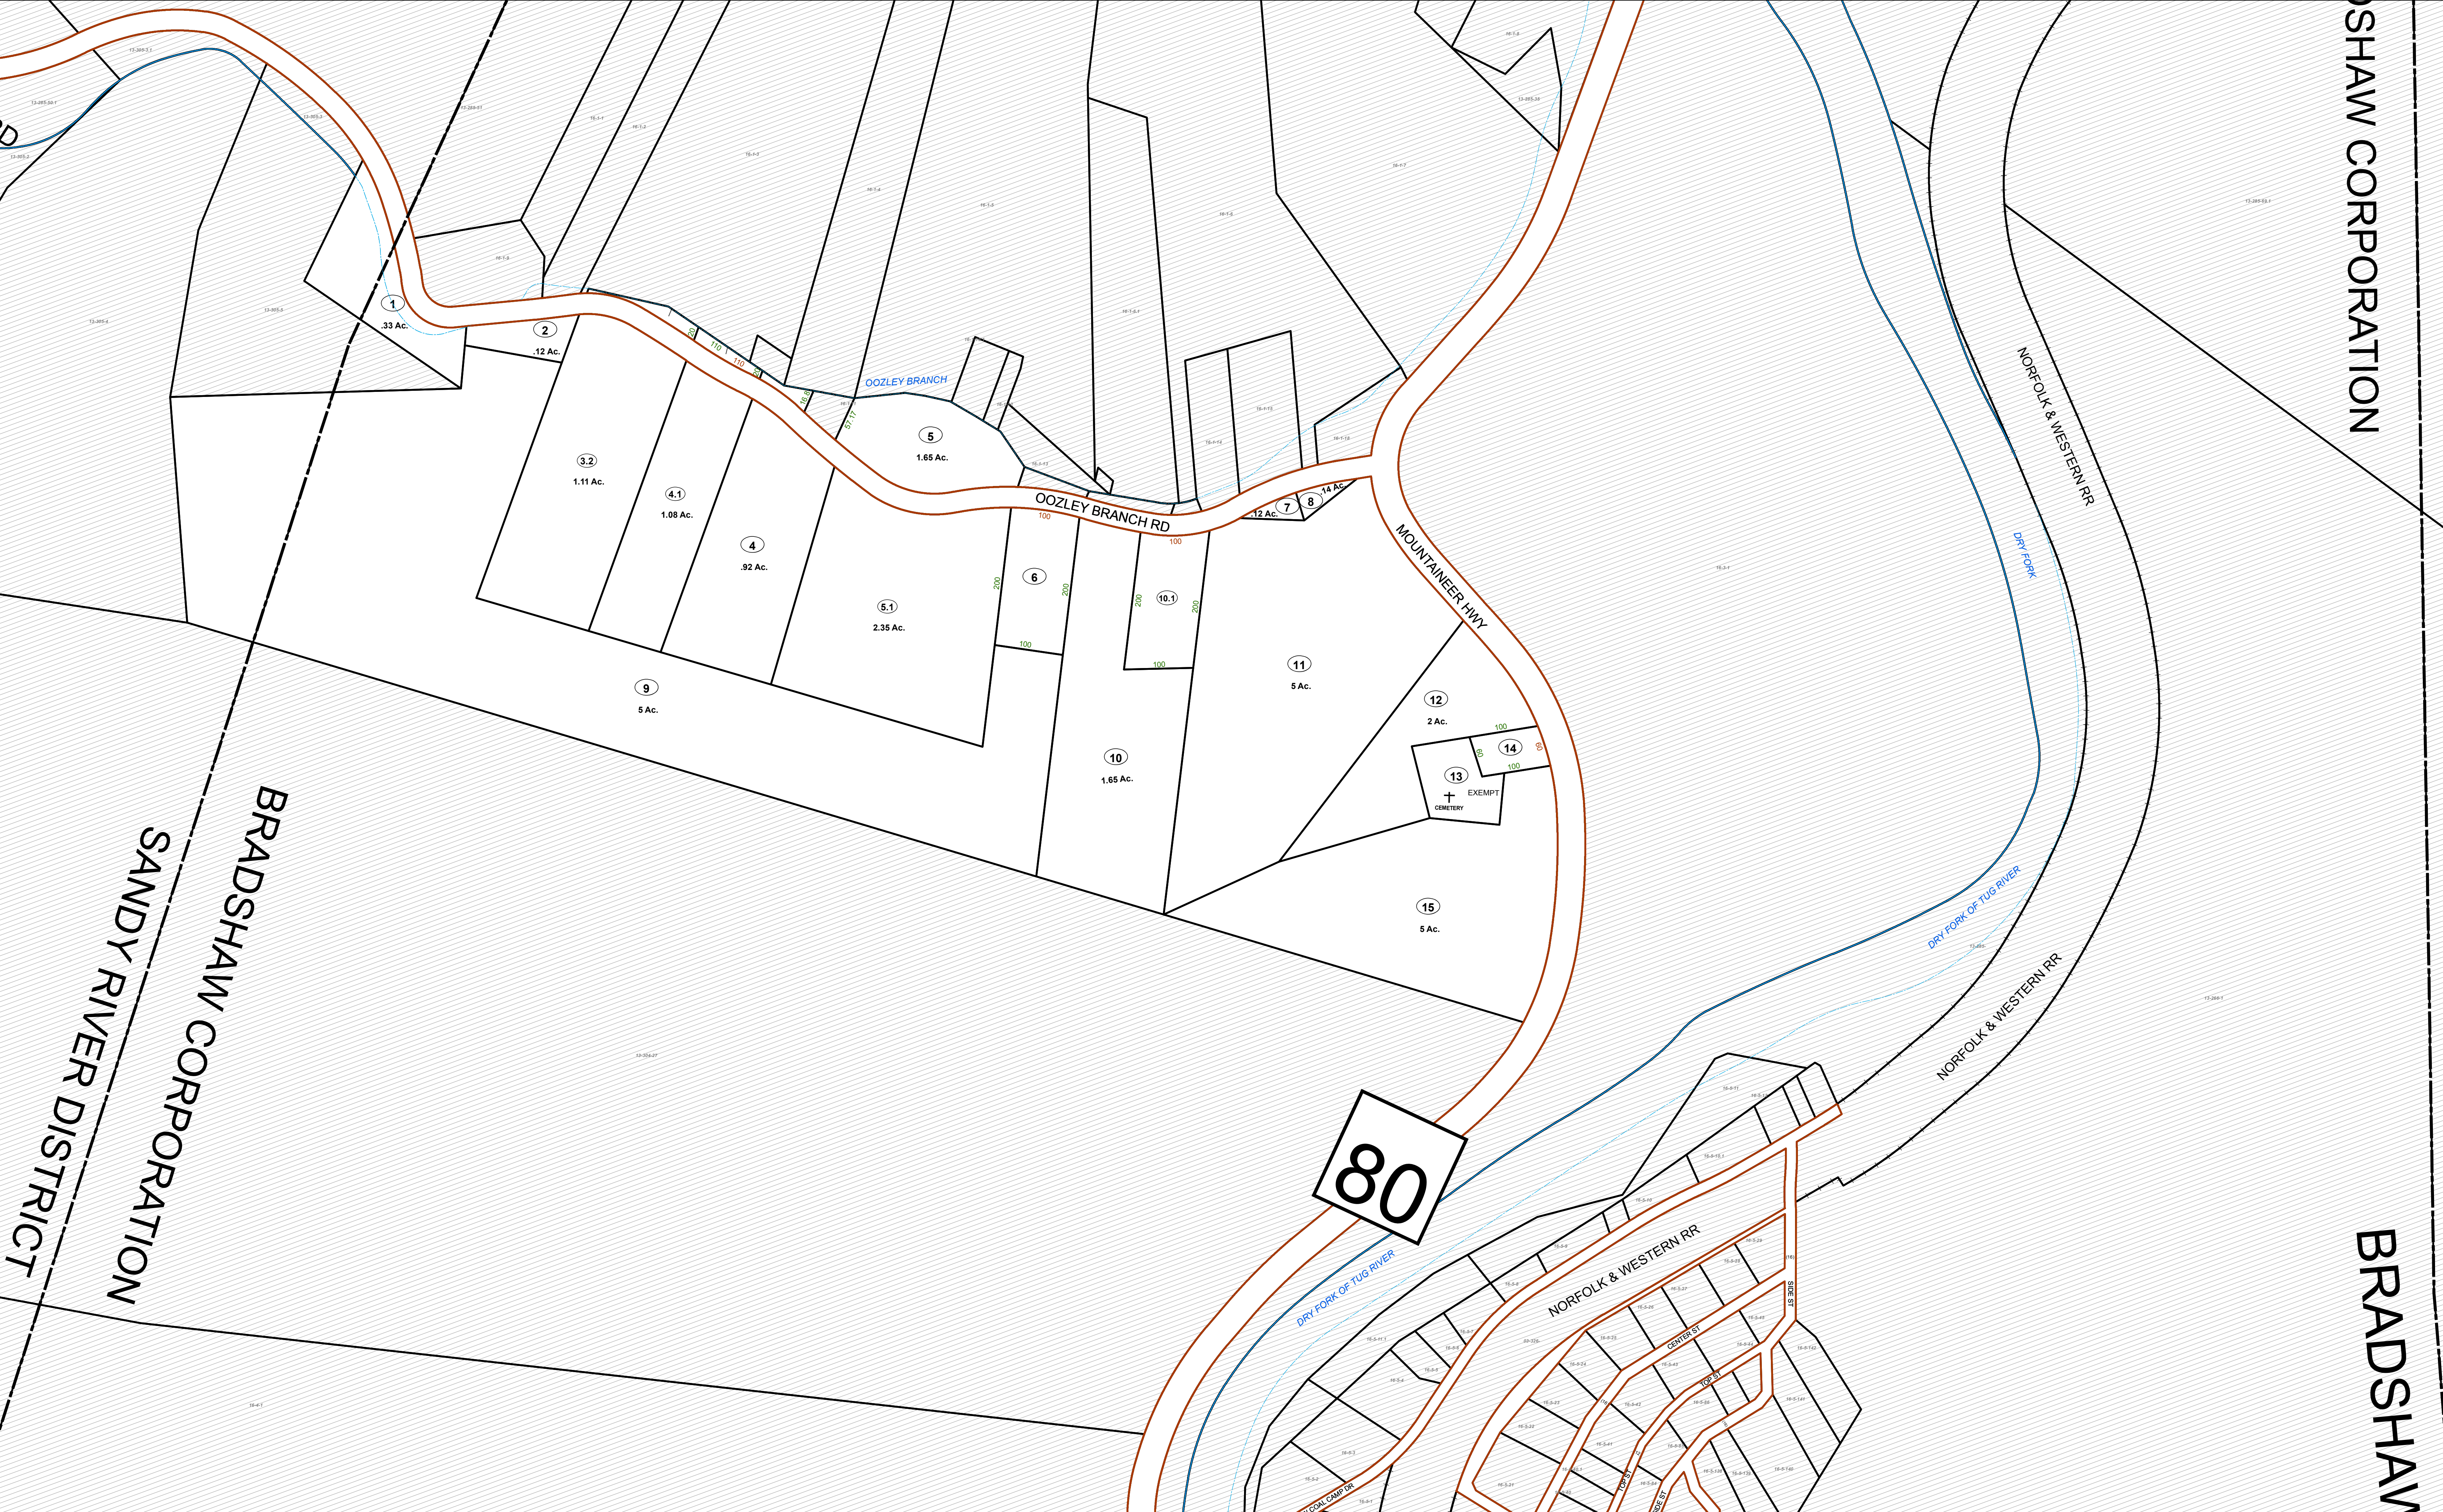


FOR TAX PURPOSES ONLY
 Prepared By:
Avery Ray Bailey
 McDowell County Assessor

Legend

Property Line	Original Lot Line	Parcel Number
Road Right of Way	Lot Number (15)	Water
Corporation Line	Parcel Number (99)	Railroad
District Line		
County Line		

Revisions	1	Revised 2/11/2021	9		17
	2		10		18
	3		11		19
	4		12		20
	5		13		21
	6		14		22
	7		15		23
	8		16		24

STATE OF WEST VIRGINIA
COUNTY OF McDOWELL
 Office of Assessor

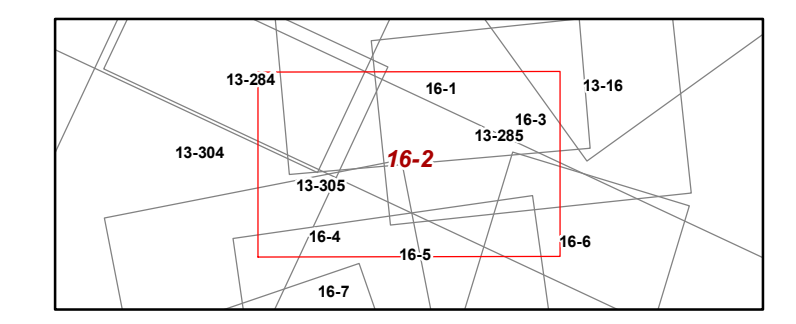

BRADSHAW CORPORATION
 Map: 2
 Date, Aerial Photography: 2019
 Date, Map: 5/3/2021
 Scale: 1 inch = 100 feet