


COMMONWEALTH OF PENNSYLVANIA GREENE COUNTY  
STATE OF WEST VIRGINIA MONONGALIA COUNTY

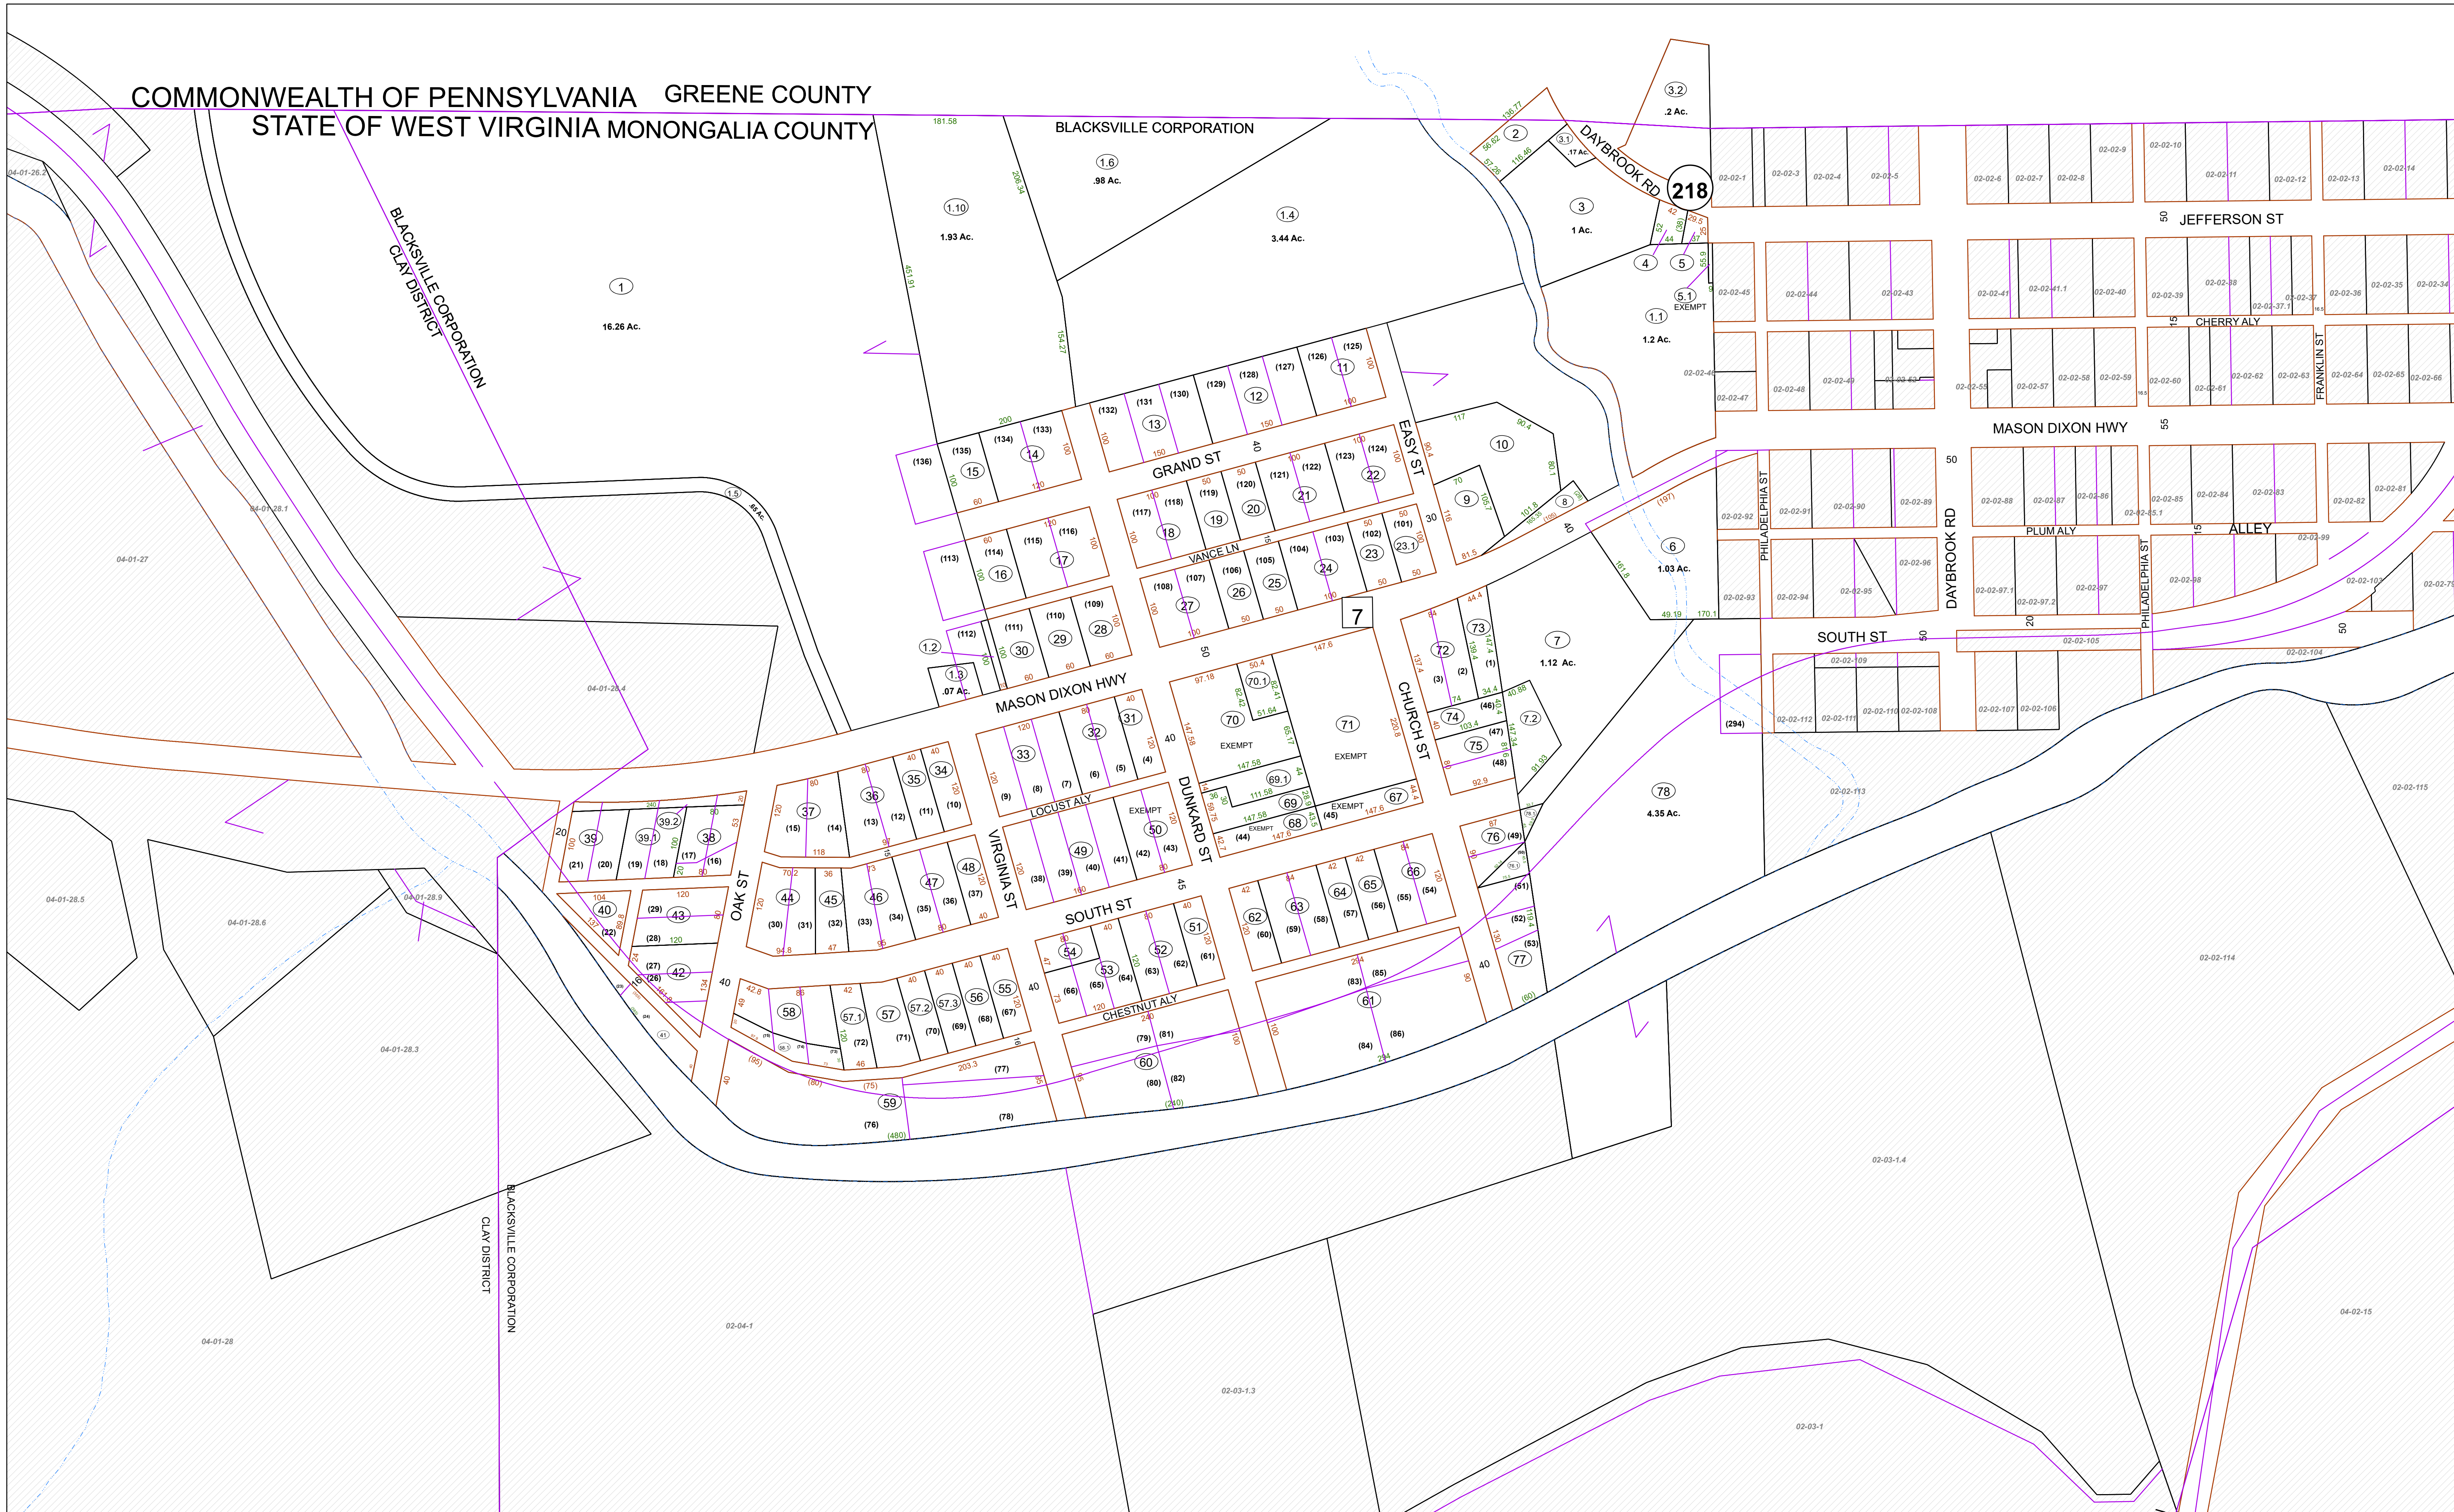

FOR TAX PURPOSES ONLY


Prepared By:  
**Mark Musick**  
Monongalia County Assessor

**Legend**

Property Line	Original Lot Line
Road Right of Way	Lot Number (15)
Corporation Line	Parcel Number (99)
District Line	Water
County Line	Railroad

R	1	Revised 6/1/15	9	17
O	2		10	18
V	3		11	19
I	4		12	20
S	5		13	21
I	6		14	22
O	7		15	23
N	8		16	24

STATE OF WEST VIRGINIA  
COUNTY OF MONONGALIA  
Office of Assessor

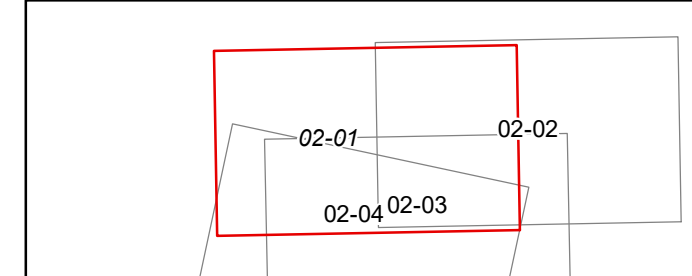

BLACKSVILLE CORP  
District 02 Map No. 01  
Date, Aerial Photography:  
Date, Map: 1/19/2022  
Scale: 1" = 100'