



**INSET 1**  
SCALE: 1"=100'

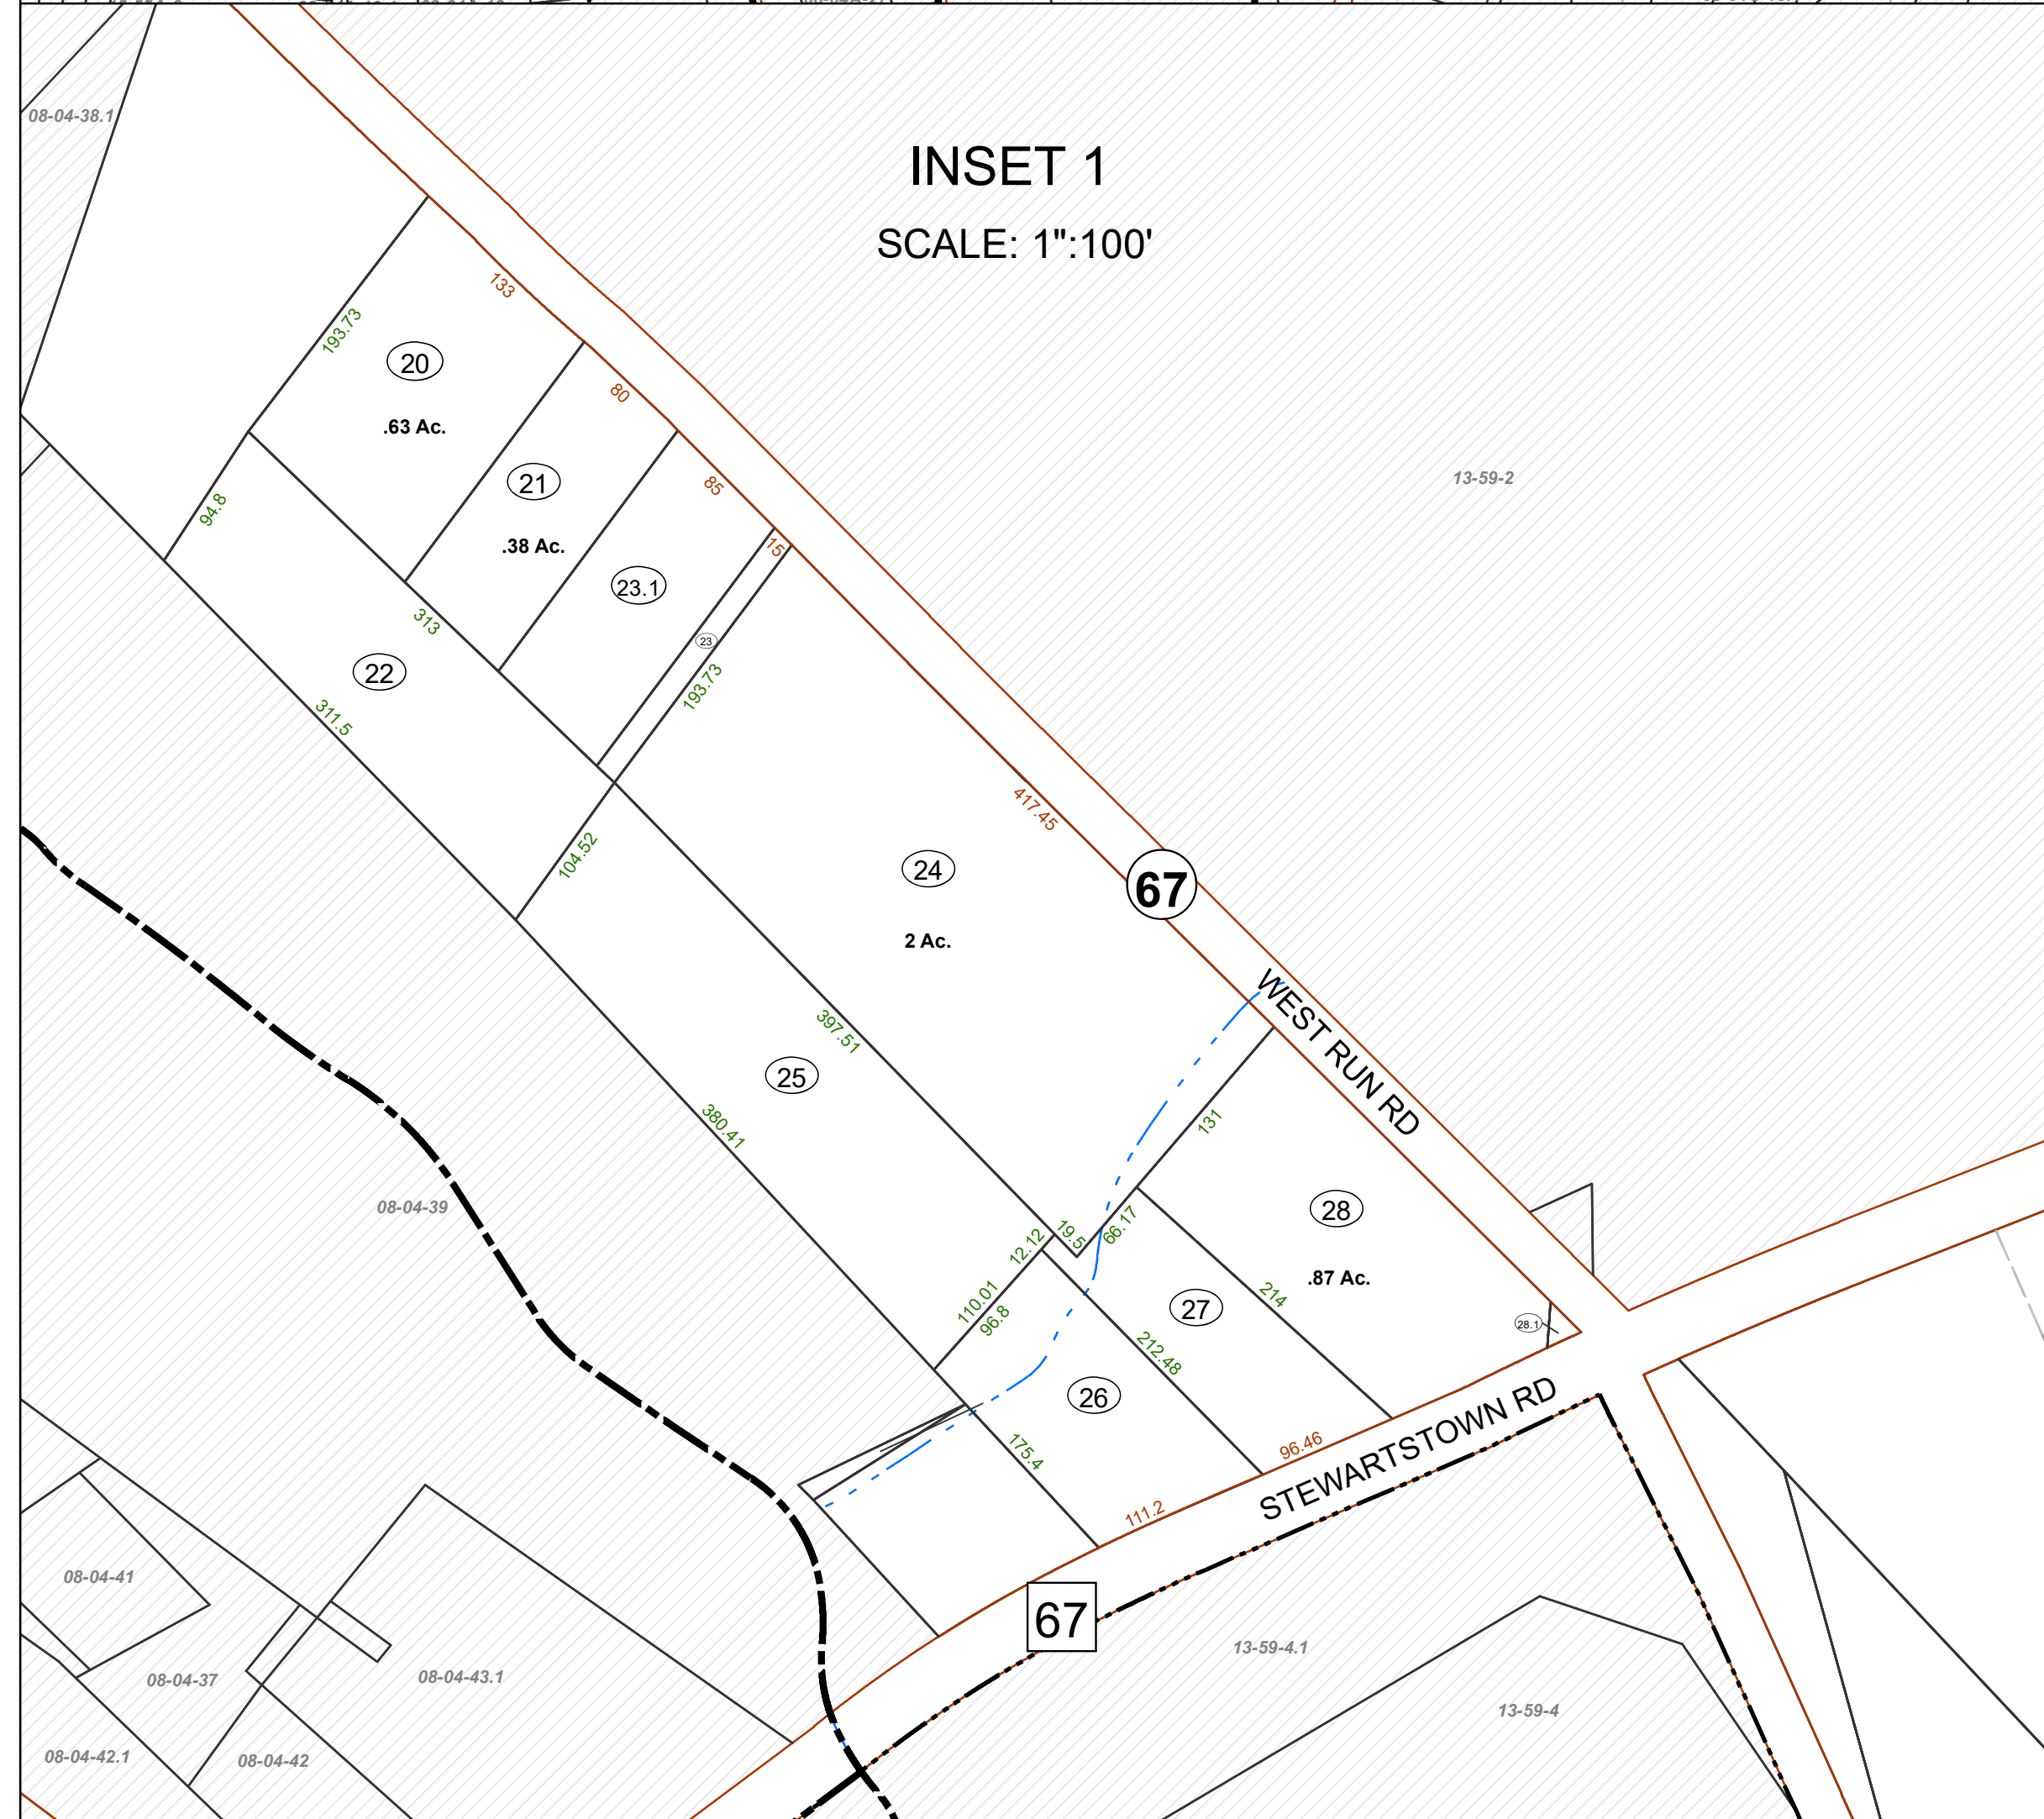

**INSET 2**  
SCALE: 1"=100'

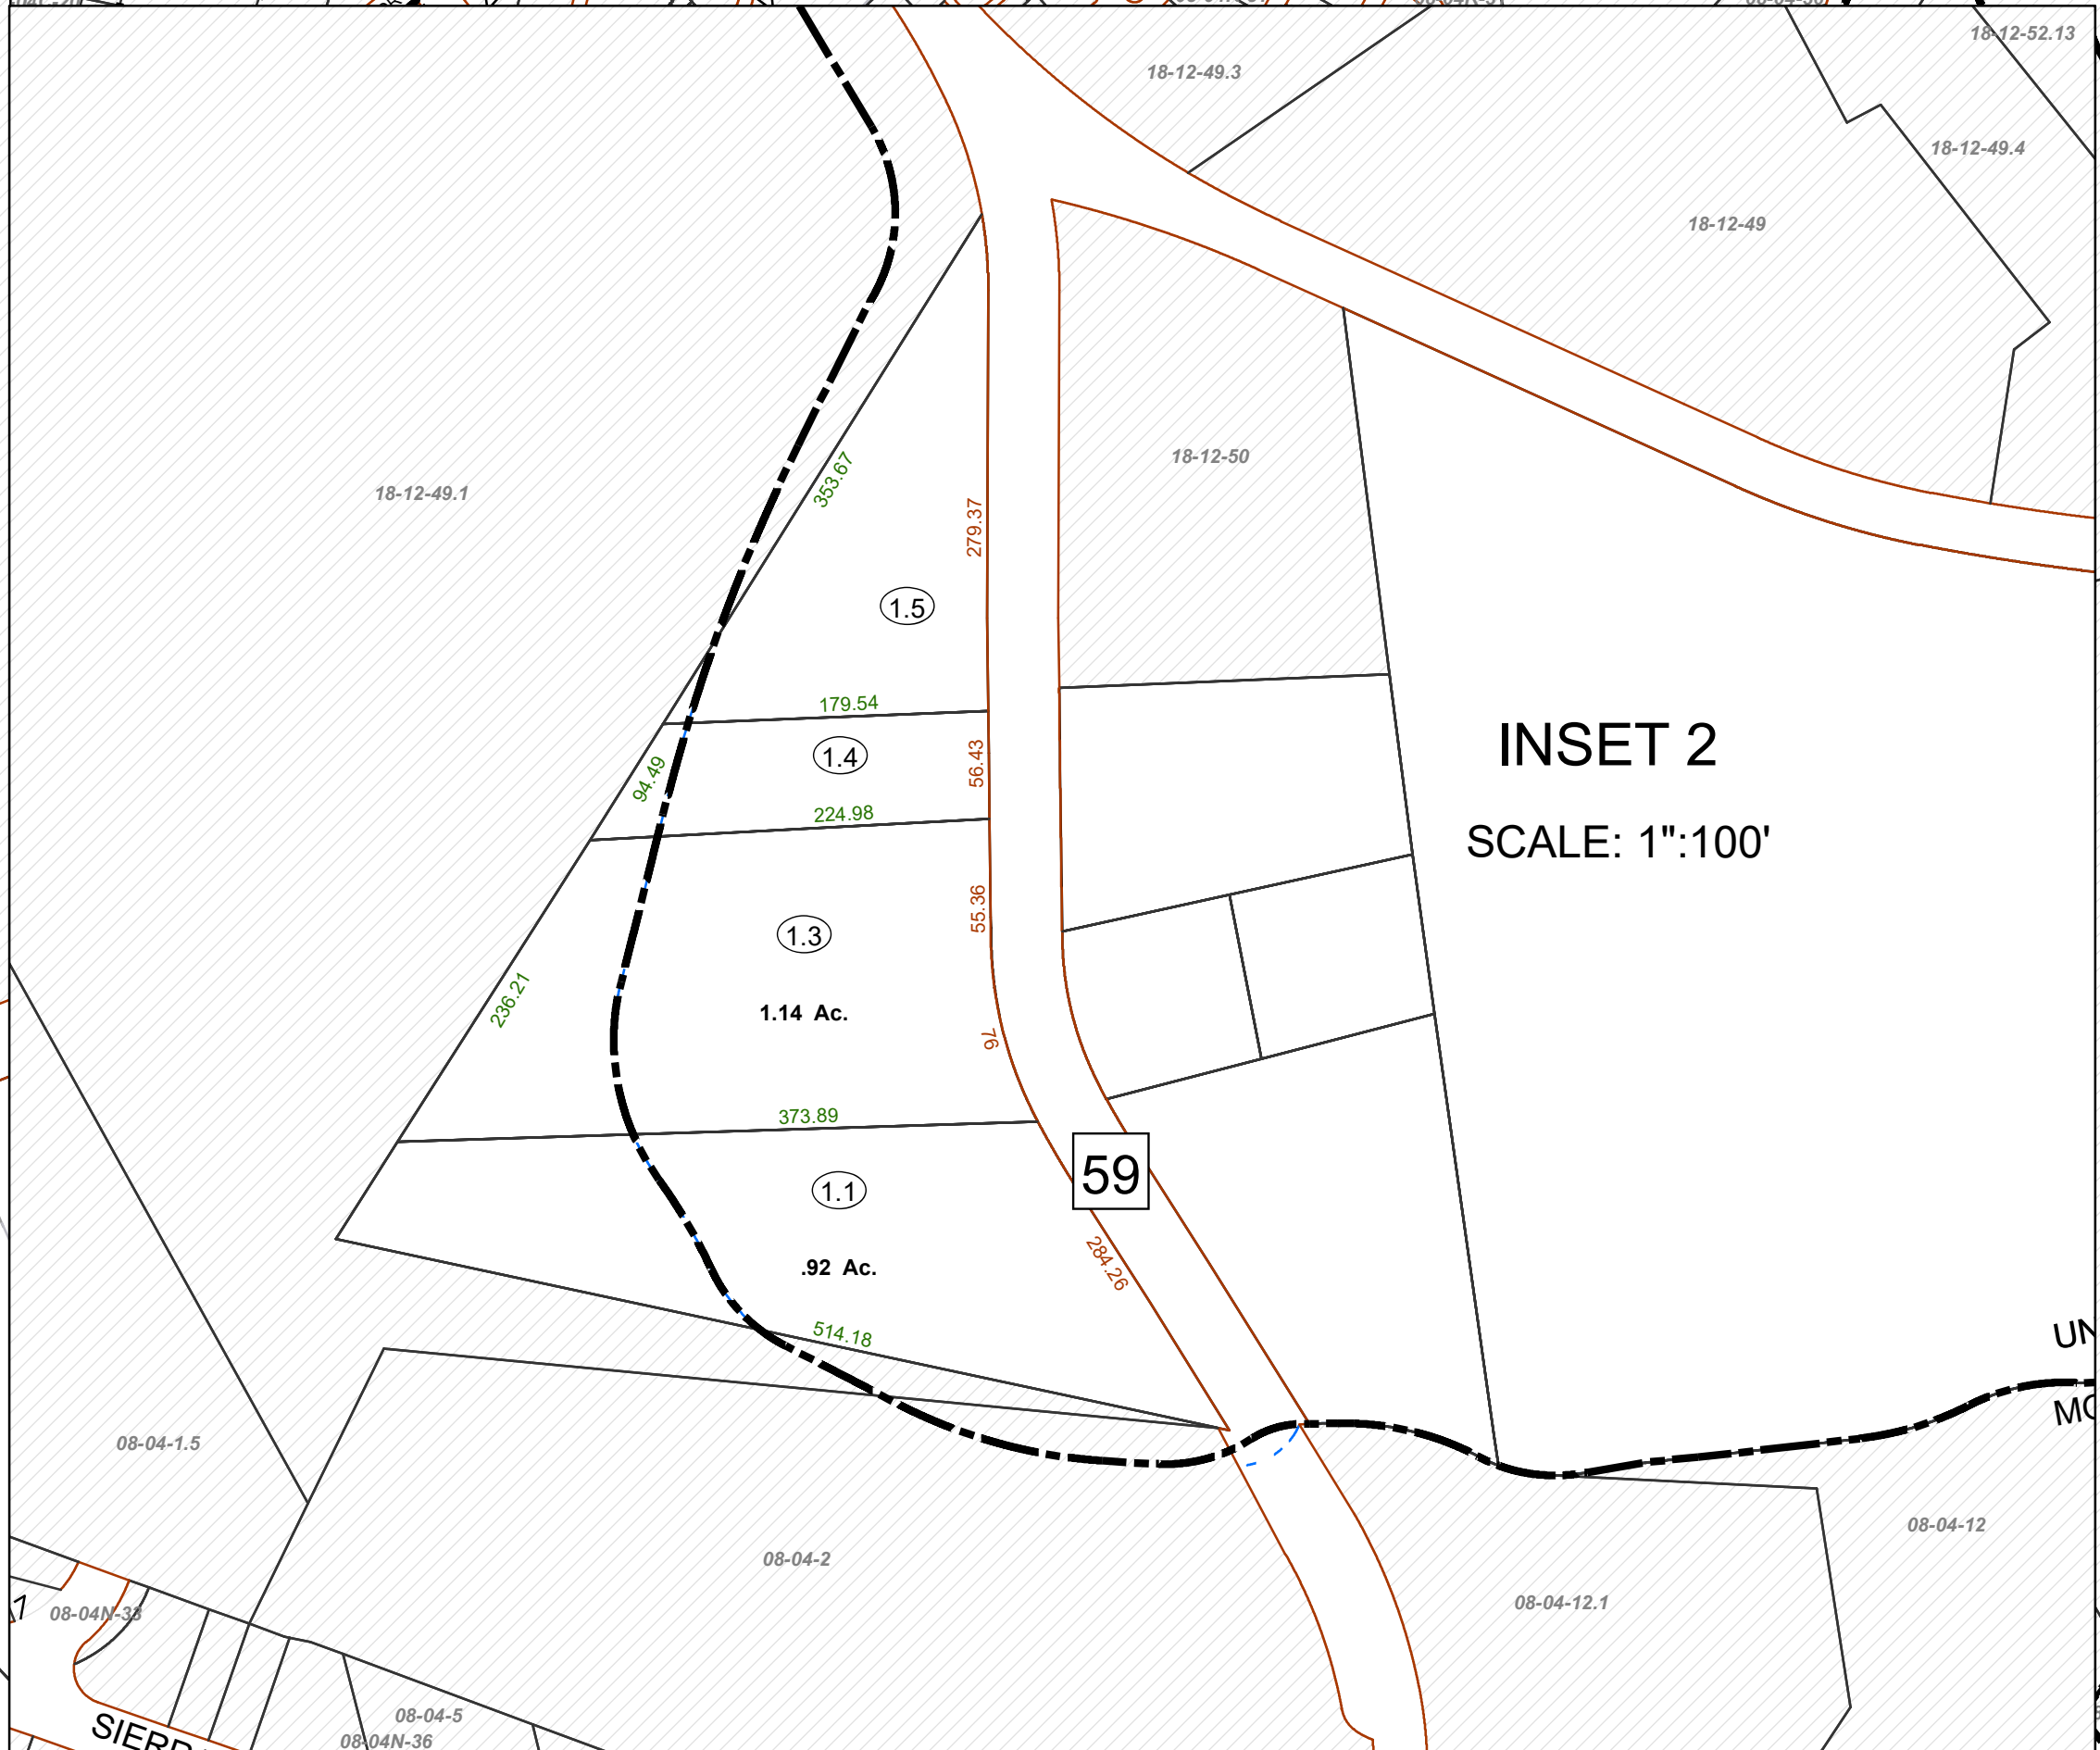

FOR TAX PURPOSES ONLY


Prepared By:

**Mark Musick**  
Monongalia County Assessor

Legend	
Property Line	Original Lot Line
Road Right of Way	Lot Number (15)
Corporation Line	Parcel Number (99)
District Line	Water
County Line	Railroad

R	11	Revised 6/1/15	9	17
O	2		10	18
V	3		11	19
I	4		12	20
S	5		13	21
J	6		14	22
N	7		15	23
S	8		16	24

**STATE OF WEST VIRGINIA**  
**COUNTY OF MONONGALIA**  
Office of Assessor

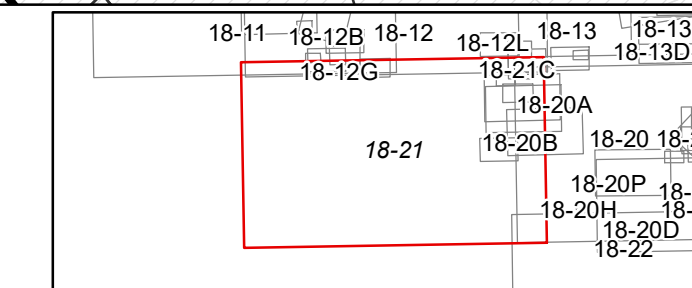

**UNION DISTRICT**  
District 18 Map No: 21

Date, Aerial Photography:  
Date, Map: 1/20/2022  
Scale: 1" = 400'