


FAYETTE COUNTY

SPRINGHILL TOWNSHIP
UNION DISTRICT

MONONGALIA COUNTY

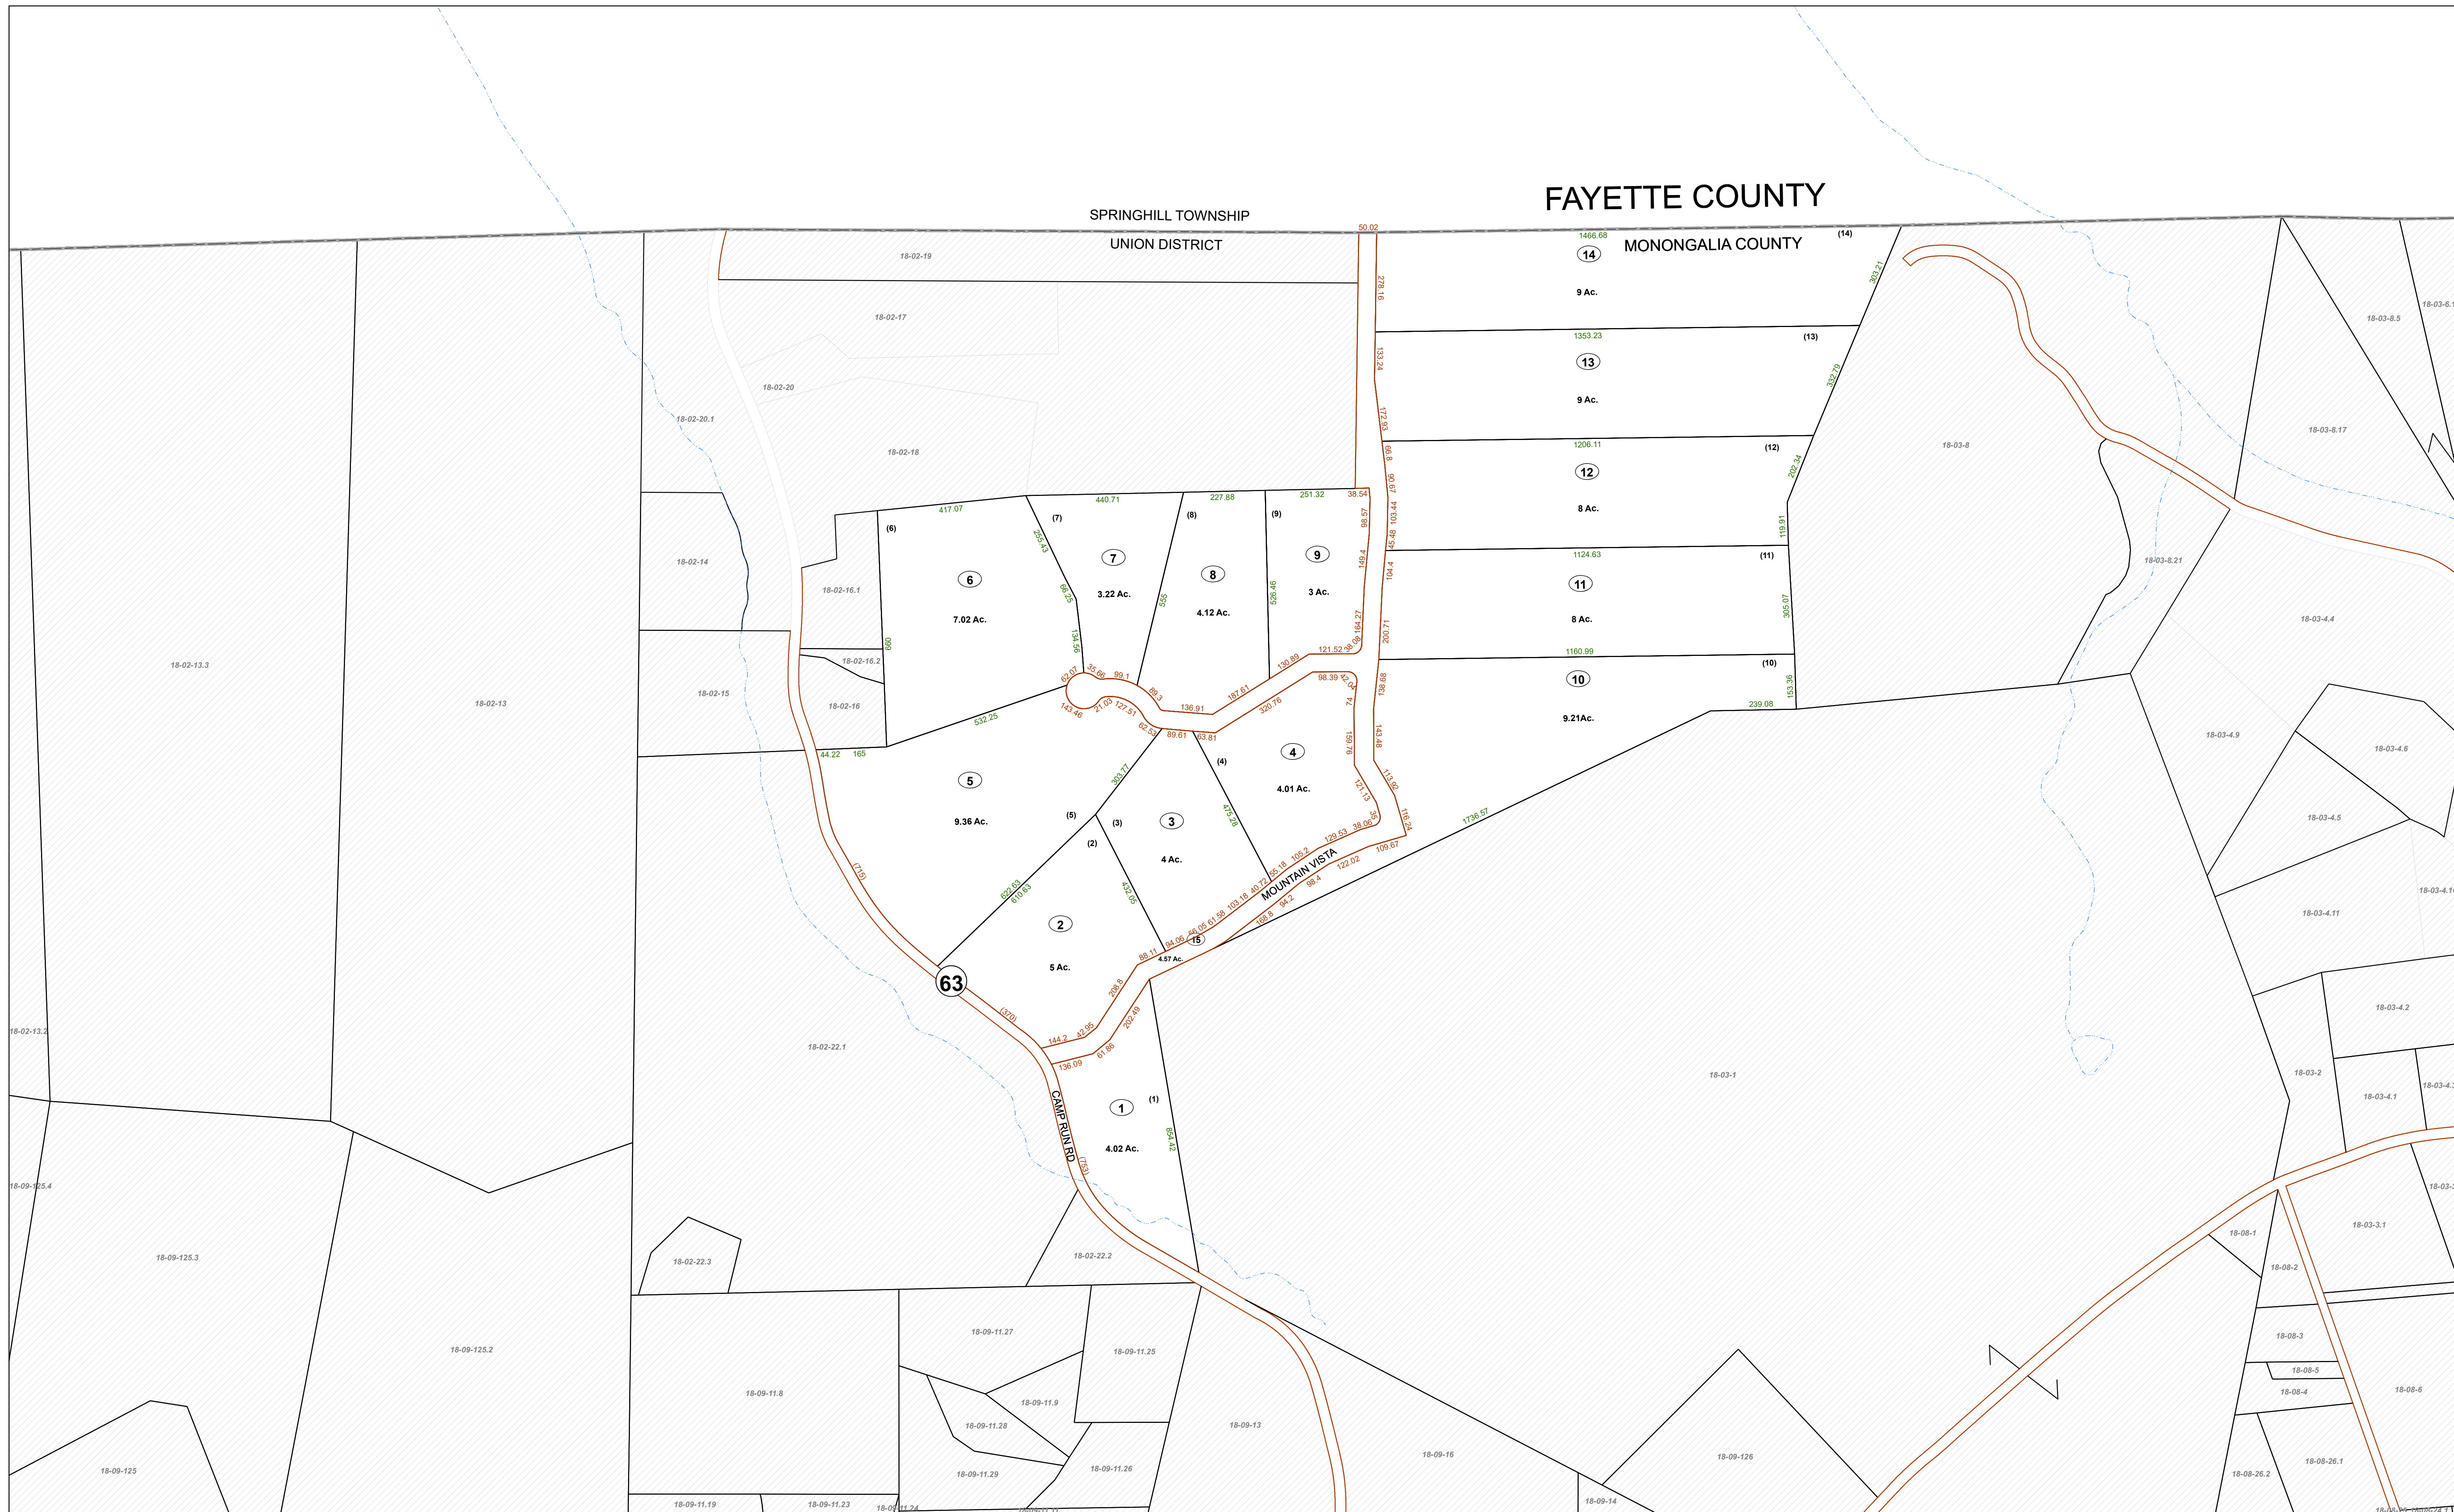


FOR TAX PURPOSES ONLY

Prepared By:
Mark Musick
Monongalia County Assessor

Legend	
Property Line	Original Lot Line
Road Right of Way	Lot Number (15)
Corporation Line	Parcel Number (99)
District Line	Water
County Line	Railroad

R	11	Revised 6/1/15	9	17
O	2		10	18
V	3		11	19
I	4		12	20
S	5		13	21
I	6		14	22
O	7		15	23
N	8		16	24

STATE OF WEST VIRGINIA
COUNTY OF MONONGALIA
Office of Assessor

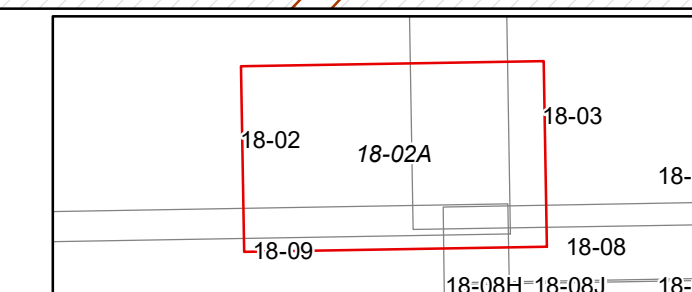

UNION DISTRICT
District 18 Map No: 02A
Date, Aerial Photography:
Date, Map: 1/20/2022
Scale: 1" = 200'