


WEALTH OF PENNSYLVANIA FAYETTE COUNTY
 MONONGALIA COUNTY

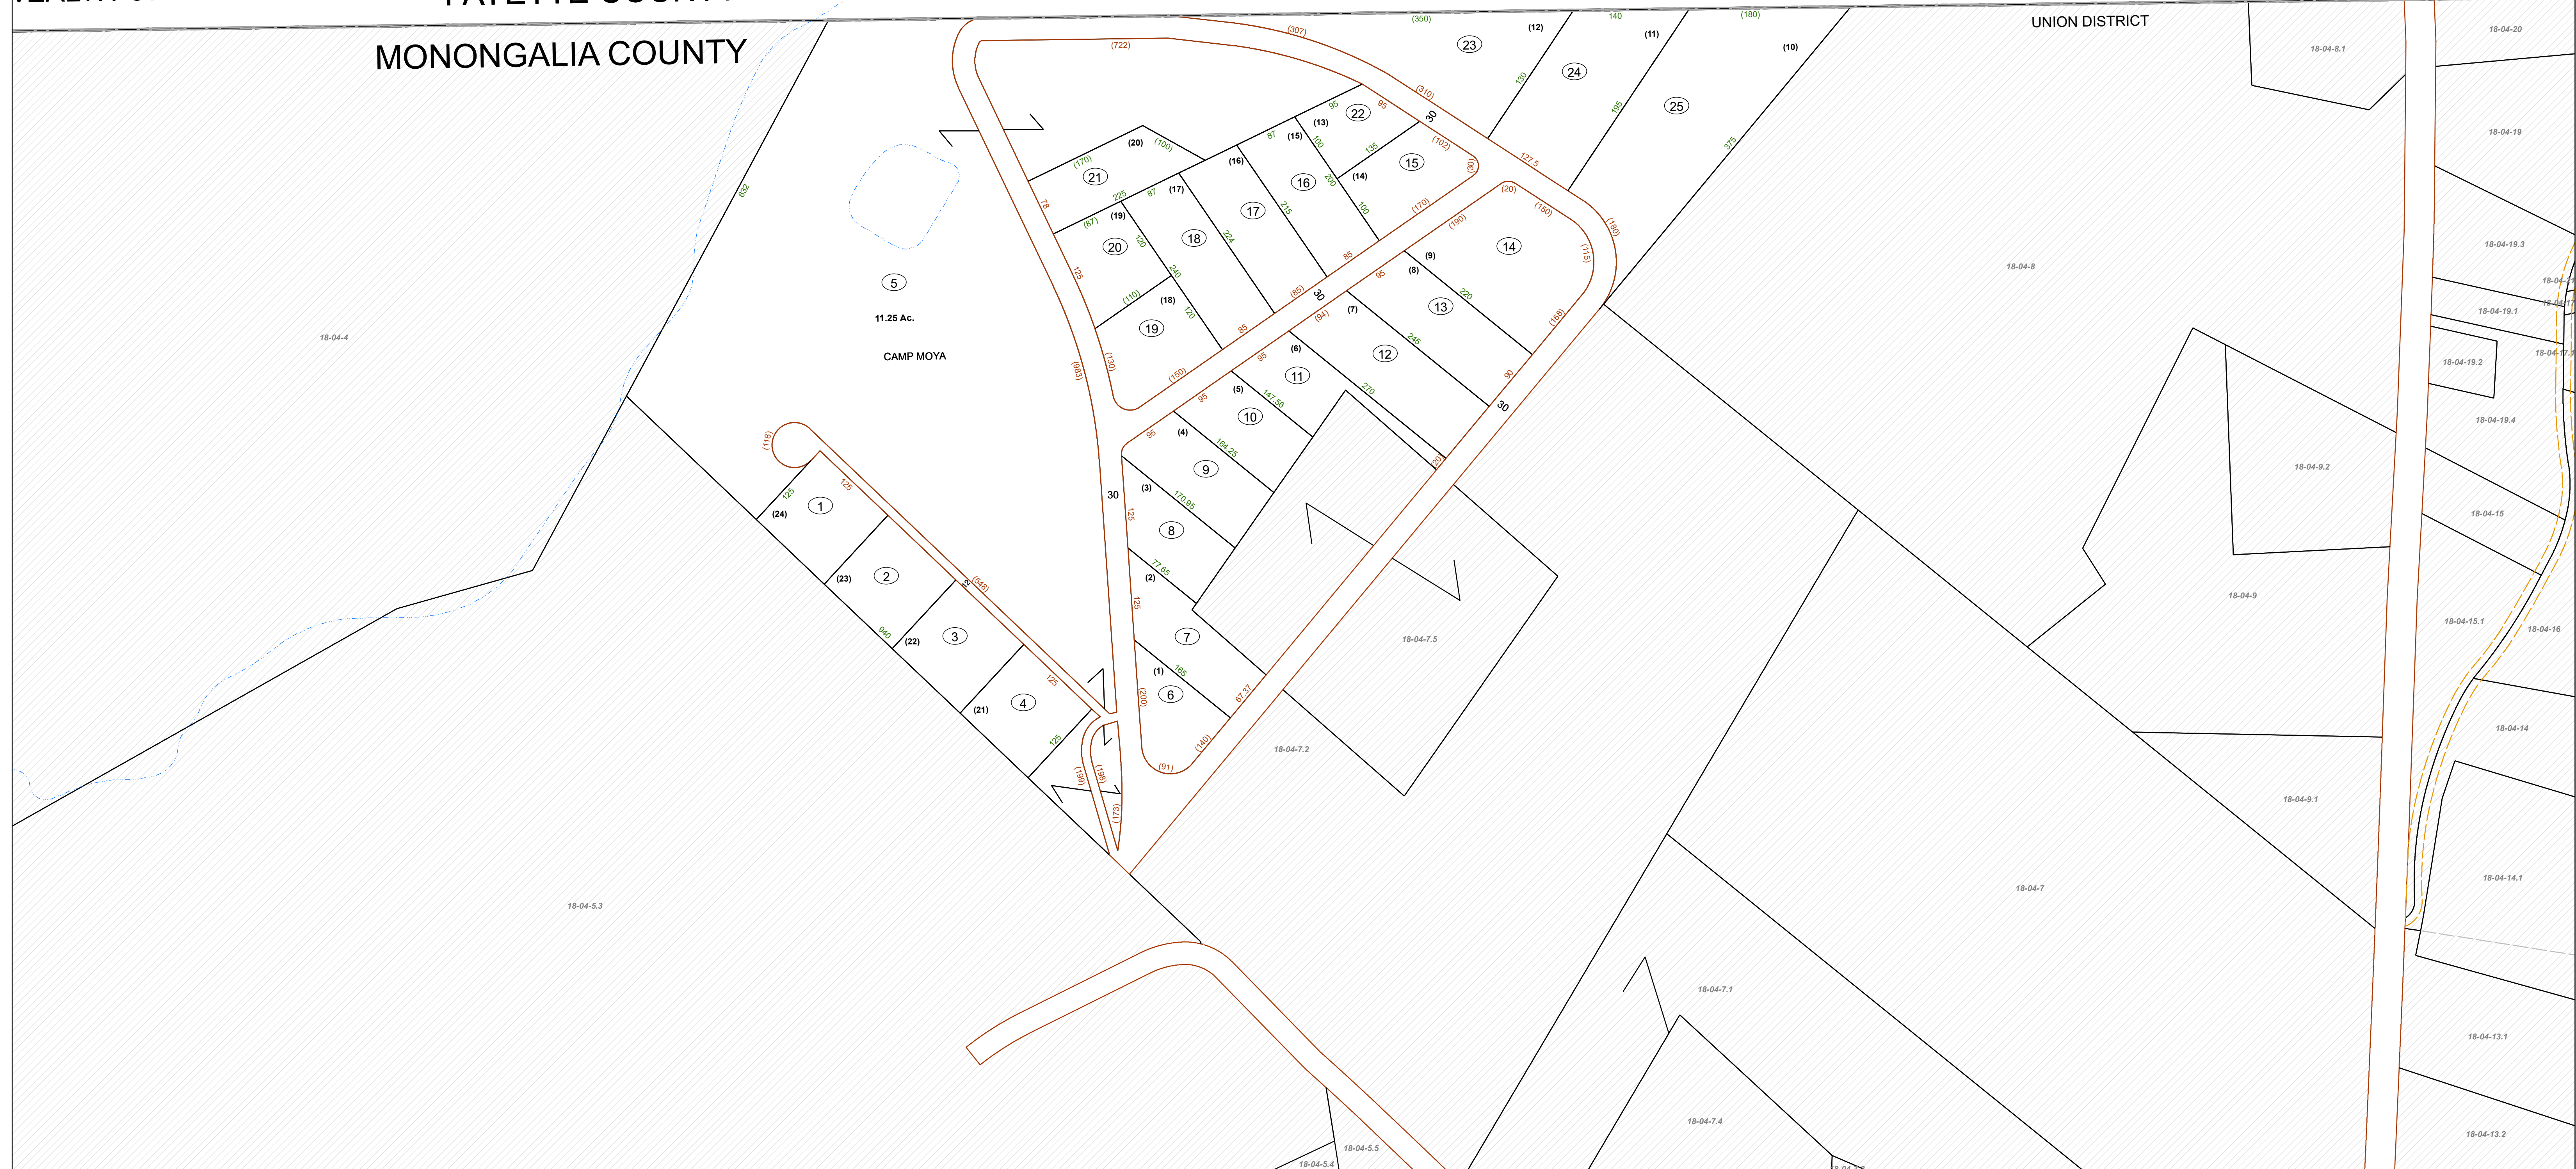


FOR TAX PURPOSES ONLY
 Prepared By:
Mark Musick
 Monongalia County Assessor

Legend

Property Line	—	Original Lot Line	- - - - -
Road Right of Way	—	Lot Number	(15)
Corporation Line	—	Parcel Number	(99)
District Line	- - - - -	Water	—
County Line	- - - - -	Railroad	—

R	1	Revised 6/1/15	9	17
O	2		10	18
V	3		11	19
I	4		12	20
S	5		13	21
I	6		14	22
O	7		15	23
N	8		16	24

STATE OF WEST VIRGINIA
COUNTY OF MONONGALIA
 Office of Assessor

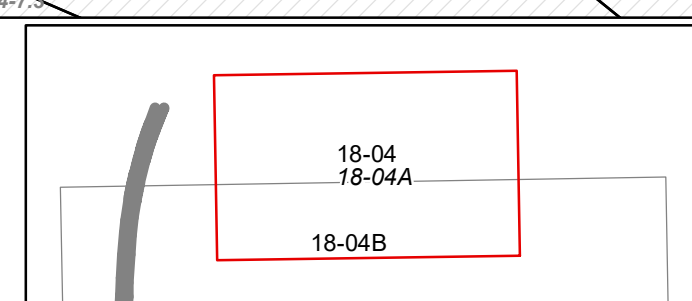

UNION DISTRICT
 District 18 Map No: 04A
 Date, Aerial Photography:
 Date, Map: 1/20/2022
 Scale: 1" = 100'