


4 Unic 07

		OHIO EST VIGINIA
	W	EST VIGIN
1495000		
	IER	
	OHIO RIVER	
INTY	01	22
WASHINGTON COUNTY PLEASANTS COUNTY		P/O 7-9-32.1
WAS. PLEASAN		Spring Run
		1.1 1.67 Ad
	P/O 7-9-32.1	
+ ER		
K.		P/O 7-9-32.1
	26 0.02 Ac.	
P/O 7-9-32.1		
P/0 7-9-27.4	Saint Marys Correctional Center	
25.1 ^{.34} Ac.	2 Center P/0 7-9-32	
25 ^{.56} AC. P/0 7-9-29		
P/O 7-9-29		P/O 7-9-32.1
ee Map 06-2 ee Map 06-11		
gend	Restriction "All finished tax maps created under the	Key Map
Original Lot Line Deed lot number (in parenthesis) (15)	provisions of legislation are the property of the county assessor who created them and the reproduction, copying, distribution, sale, or lease of such tax maps or copies	
Parcel or index number 15 Improvement 0 Railroad	Pleasants County Assessor is prohibited	– 4 5
	by law." The State Department of Revenue is hereby designated as an agent for all counties for the purpose of sale,reproduction and distribution of the tax maps.	U-8 9 10

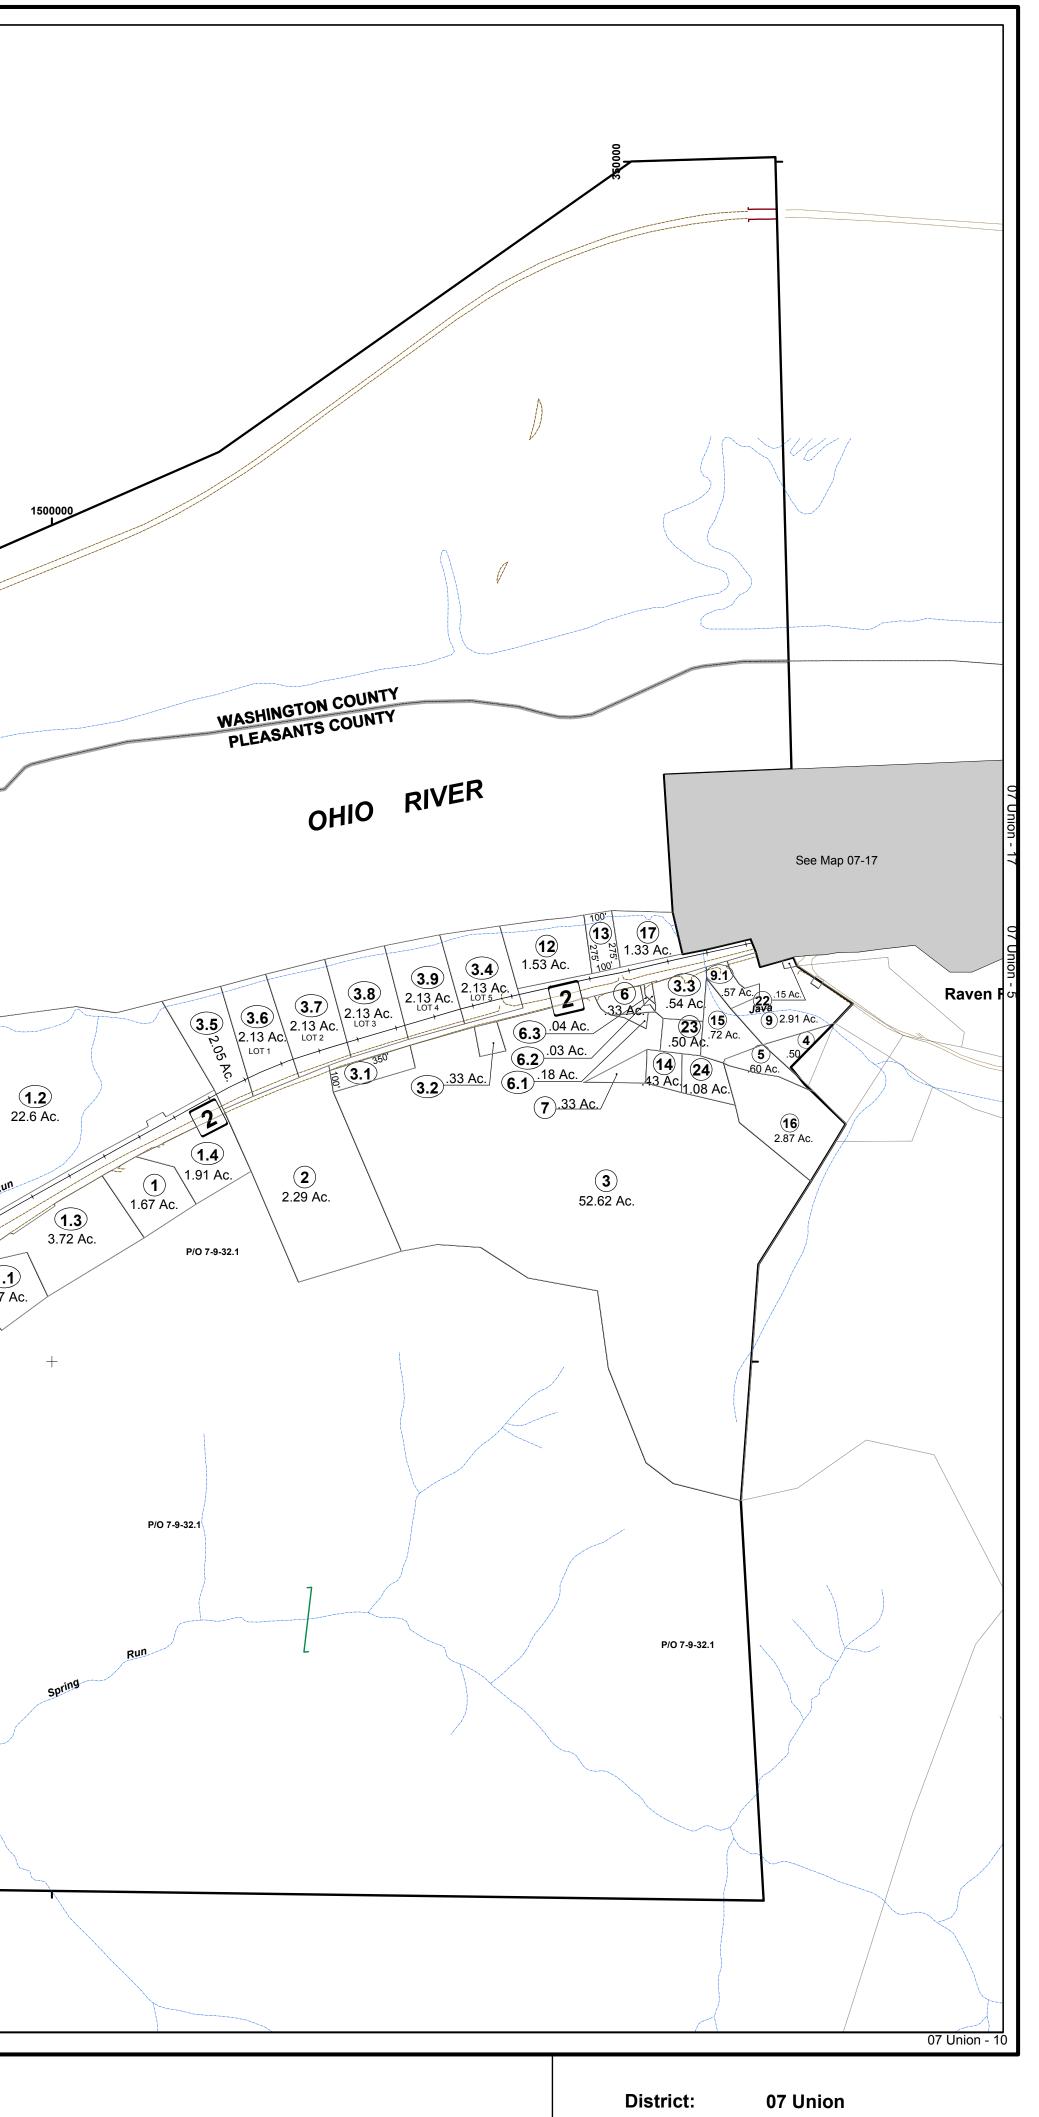

PLEASANTS COUNTY - WEST VIRGINIA

Office of Assessor

Map No: Drawn By: Date: Scale:

Benjamin T Sweeney March 16, 2021 1 inch = 400 feet