
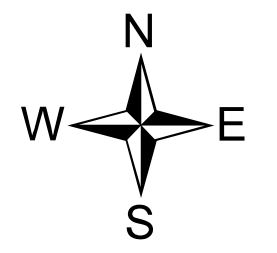


# MONONGLIA COUNTY

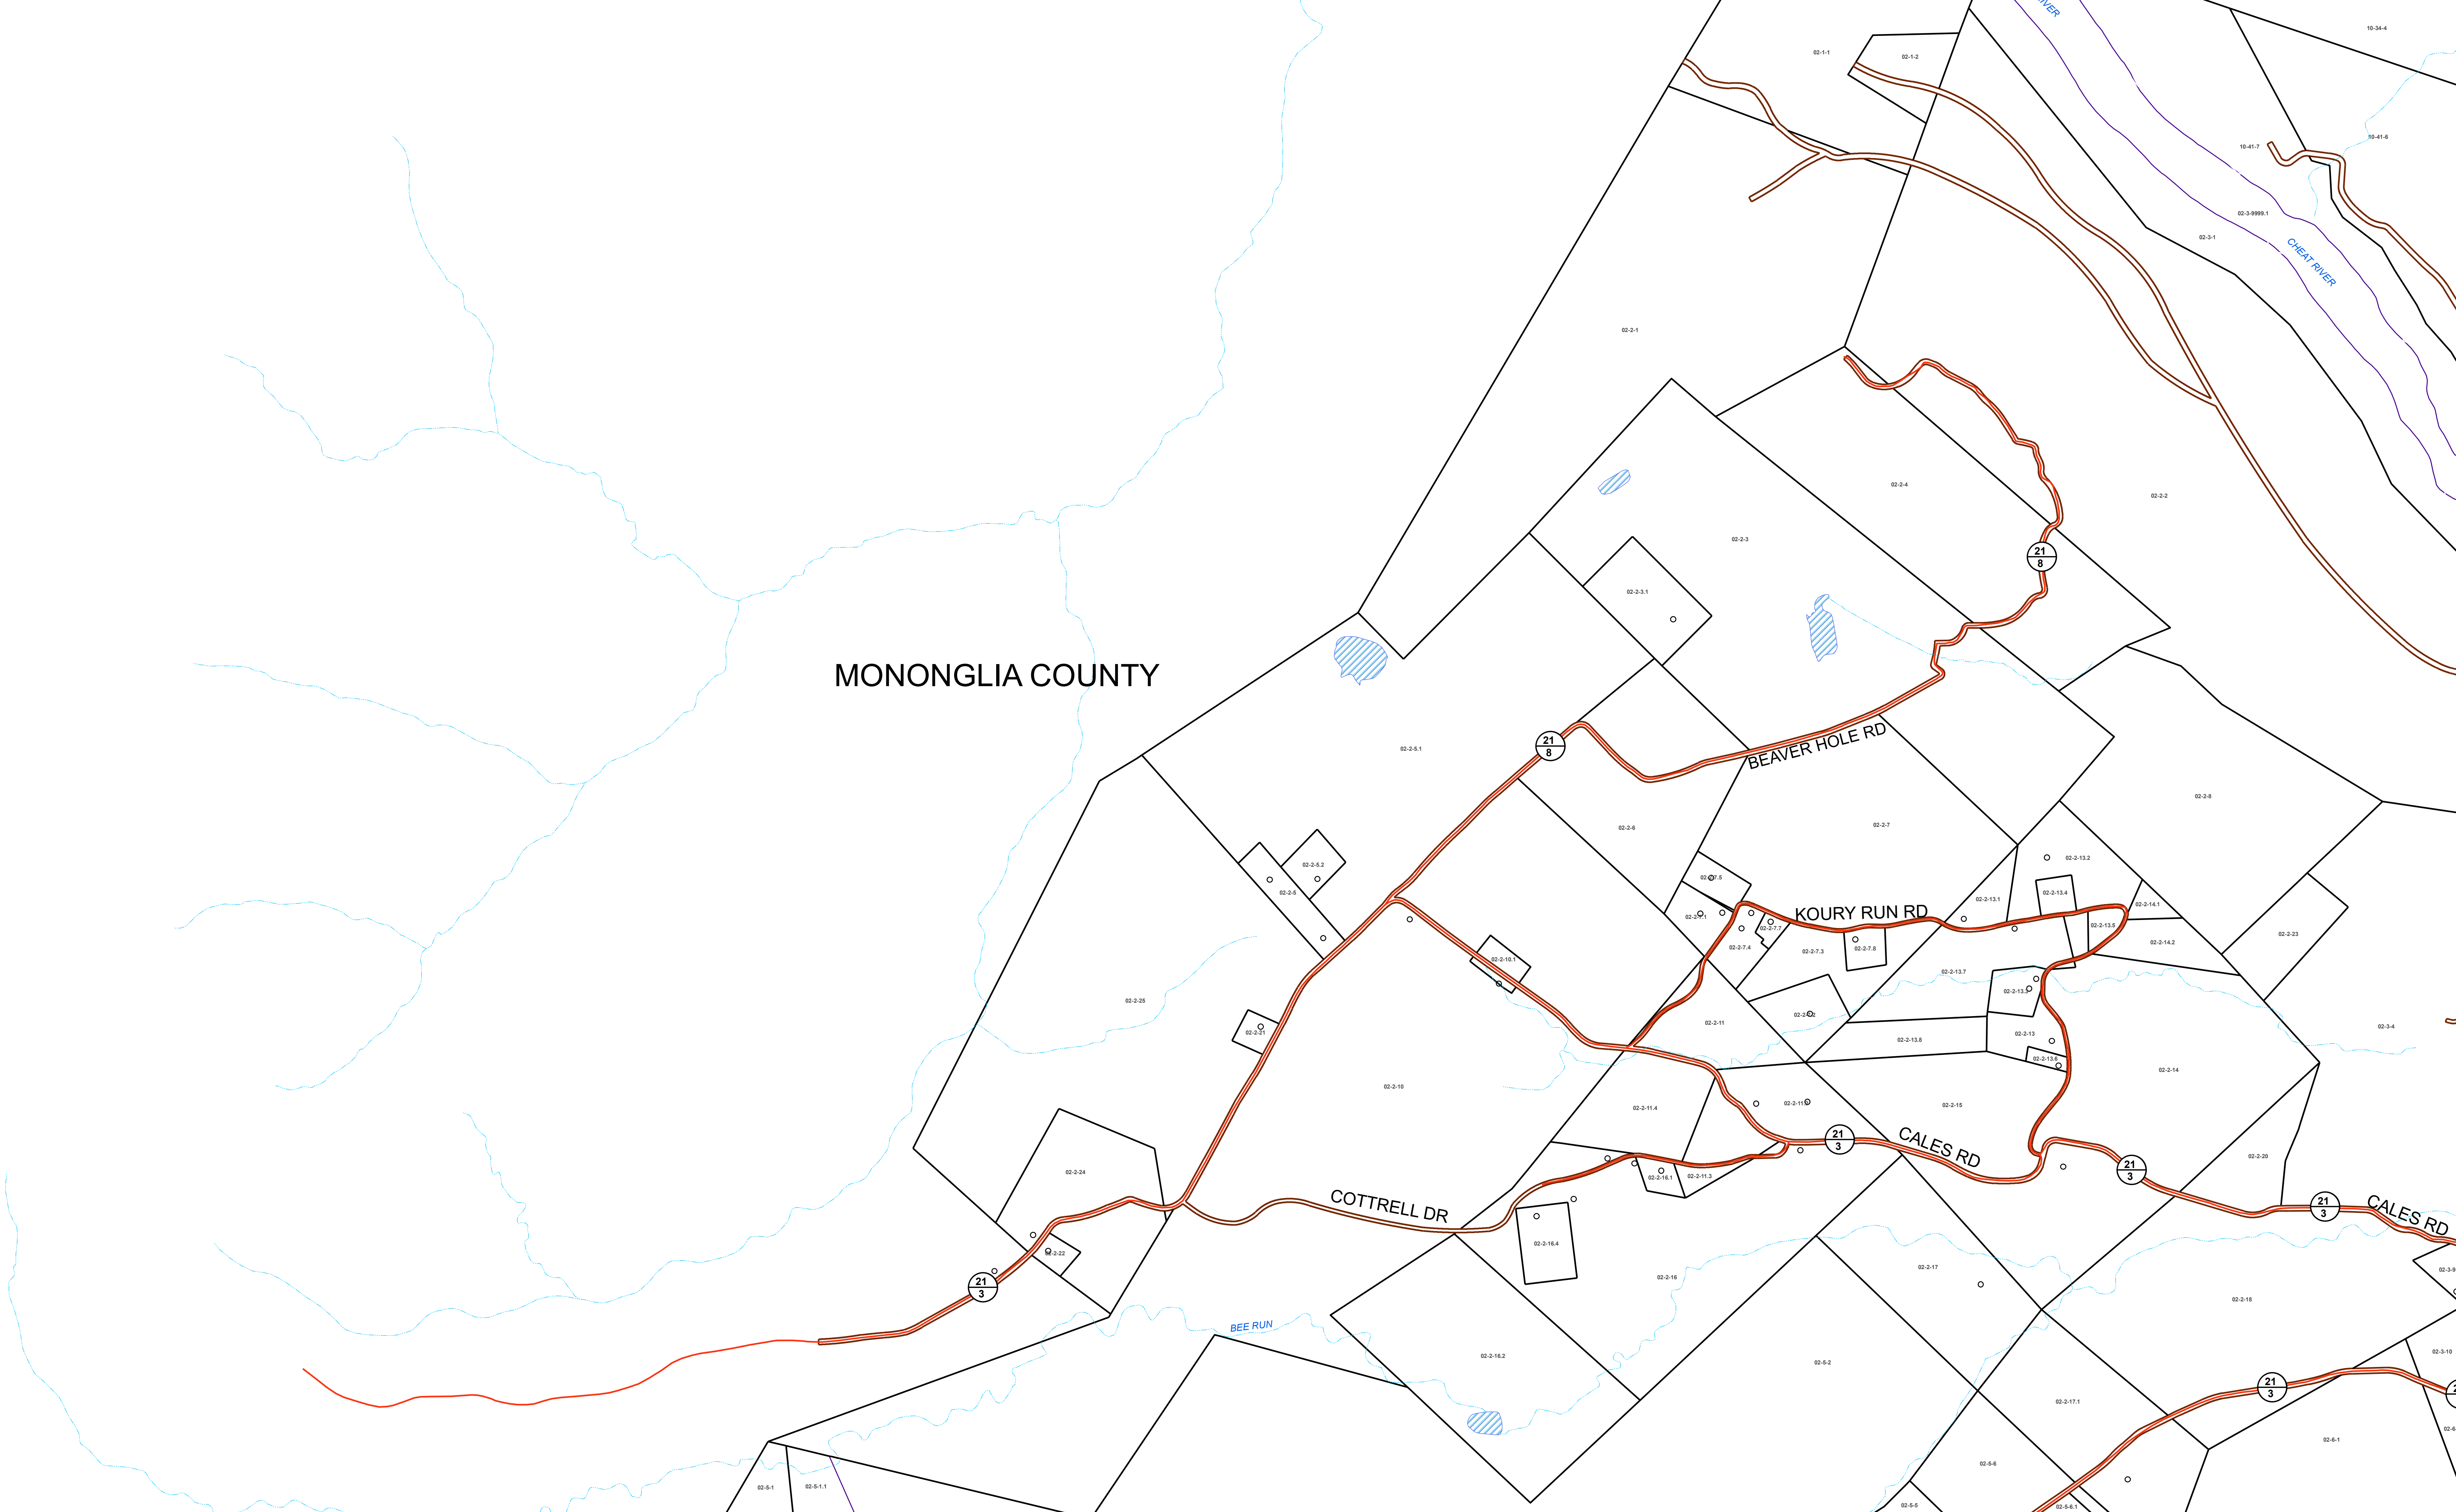

**FOR TAX PURPOSES ONLY**  
Prepared By:  
**Connie Ervin**  
Preston County Assessor

Parcel Line	Right-of-Way	Lot Line	Parcel Hook
Rail Road	Easement	Parcel Number	Stream

**PRESTON COUNTY - WEST VIRGINIA**  
Restriction  
**Reproduction of Tax Maps Prohibited by Law**  
No person may reproduce, modify, copy, distribute or sell copies of tax maps prepared by the county without having first obtained written permission of the County Assessor

10-34 02-1	10-35	08-7
10-40 02-2	10-41 02-3	10-42
02-4	02-5	08-22 02-6
		02-7

District: 10 Grant  
Map No: 40  
Date: 01/31/2022  
Scale: 1" = 400'