


PREPARED BY  
 THE MAPPING / GIS STAFF OF:  
**GARY WARNER**  
**PUTNAM COUNTY ASSESSOR**  
 3389 WINFIELD ROAD  
 WINFIELD, WV 25213  
 PHONE: (304) 586-0206  
 FAX: (304) 586-0226  
 Date: 1/18/2022

**FOR TAX PURPOSES ONLY**  
 ALL TAX MAPS CREATED UNDER THE PROVISIONS OF  
 REAPPRAISAL LEGISLATION ARE THE PROPERTY OF  
 PUTNAM COUNTY WEST VIRGINIA AND THE  
 REPRODUCTION, COPYING, DISTRIBUTION OR SALE  
 OF SUCH TAX MAPS OR ANY COPIES THEREOF  
 WITHOUT THE WRITTEN PERMISSION OF THE PUTNAM  
 COUNTY ASSESSOR IS PROHIBITED BY LAW.

LEGEND	
	Road ROW
	Parcel Boundary
	Lot line/Easement
	Road-Rail ROW
	District
	Rivers/Lakes
	Parcel Hook
	Parcel-Road ROW
	MapBooks
	Utility_Easement
	Parcel Number
	Routing Number
	Deed Lot Number

Revisions	
1.	10/26/2021 UPDATE (JSH)
2.	1/1/2019 UPDATE SUPPLIED TO STATE (JSH)
3.	1/14/2015 UPDATE SUPPLIED TO STATE (BAS)
4.	1/7/2016 UPDATE SUPPLIED TO STATE (BAS)
5.	1/7/2017 UPDATE SUPPLIED TO STATE (BAS)
6.	2/14/2017
7.	1/8/18 UPDATE SUPPLIED TO STATE (JSH)

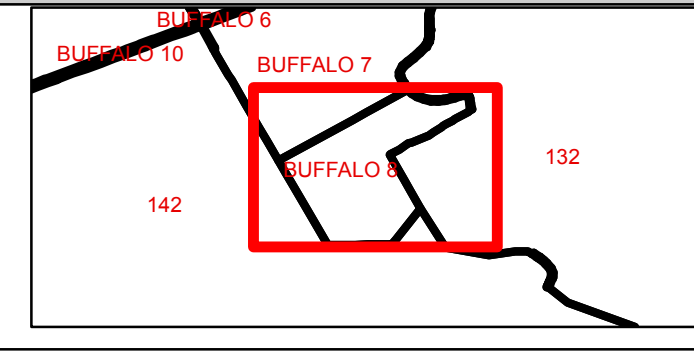

**PUTNAM COUNTY**  
 STATE OF WEST VIRGINIA  
 OFFICE OF ASSESSOR

Sheet No.: **BUFFALO 8**  
 District: **BUFFALO TOWN**  
 Date, Aerial Photography: 2021  
 Scale: 1" = 100'