


PREPARED BY THE MAPPING / GIS STAFF OF: GARY WARNER PUTNAM COUNTY ASSESSOR 3389 WINFIELD ROAD WINFIELD, WV 25213 PHONE: (304) 586-0206 FAX: (304) 586-0226

FOR TAX PURPOSES ONLY ALL TAX MAPS CREATED UNDER THE PROVISIONS OF REAPPRAISAL LEGISLATION ARE THE PROPERTY OF PUTNAM COUNTY WEST VIRGINIA AND THE REPRODUCTION, COPYING, DISTRIBUTION OR SALE OF SUCH TAX MAPS OR ANY COPIES THEREOF WITHOUT THE WRITTEN PERMISSION OF THE PUTNAM COUNTY ASSESSOR IS PROHIBITED BY LAW.

LEGEND table with symbols for Road ROW, Parcel Boundary, Road-Rail ROW, District, Rivers/Lakes, Parcel Hook, Lot line/Easement, Parcel-Road ROW, MapBooks, Utility_Easement, Parcel Number, Routing Number, Deed Lot Number.

Revisions table with 7 entries: 1. 10/26/2021 UPDATE (JSH), 2. 1/1/2019 UPDATE SUPPLIED TO STATE (JSH), 3. 1/14/2015 UPDATE SUPPLIED TO STATE (BAS), 4. 1/7/2016 UPDATE SUPPLIED TO STATE (BAS), 5. 1/7/2017 UPDATE SUPPLIED TO STATE (BAS), 6. 2/14/2017, 7. 1/8/18 UPDATE SUPPLIED TO STATE (JSH)

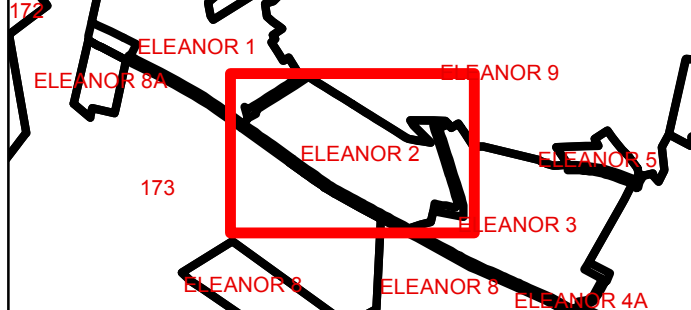

PUTNAM COUNTY STATE OF WEST VIRGINIA OFFICE OF ASSESSOR

Sheet No.: ELEANOR 2 District: ELEANOR TOWN Date, Aerial Photography: 2021 Scale: 1" = 100'