


PUTNAM COUNTY
WEST VIRGINIA
NOT TO SCALE

LOCATION MAP

LEGEND


- ANNEXATION LINE
- PROPERTY CORNER
- - - C/A R.O.W. CONTROLLED ACCESS RIGHT OF WAY
- - - WATERS EDGE (AVERAGE)
- ||||| RAILROAD LINE

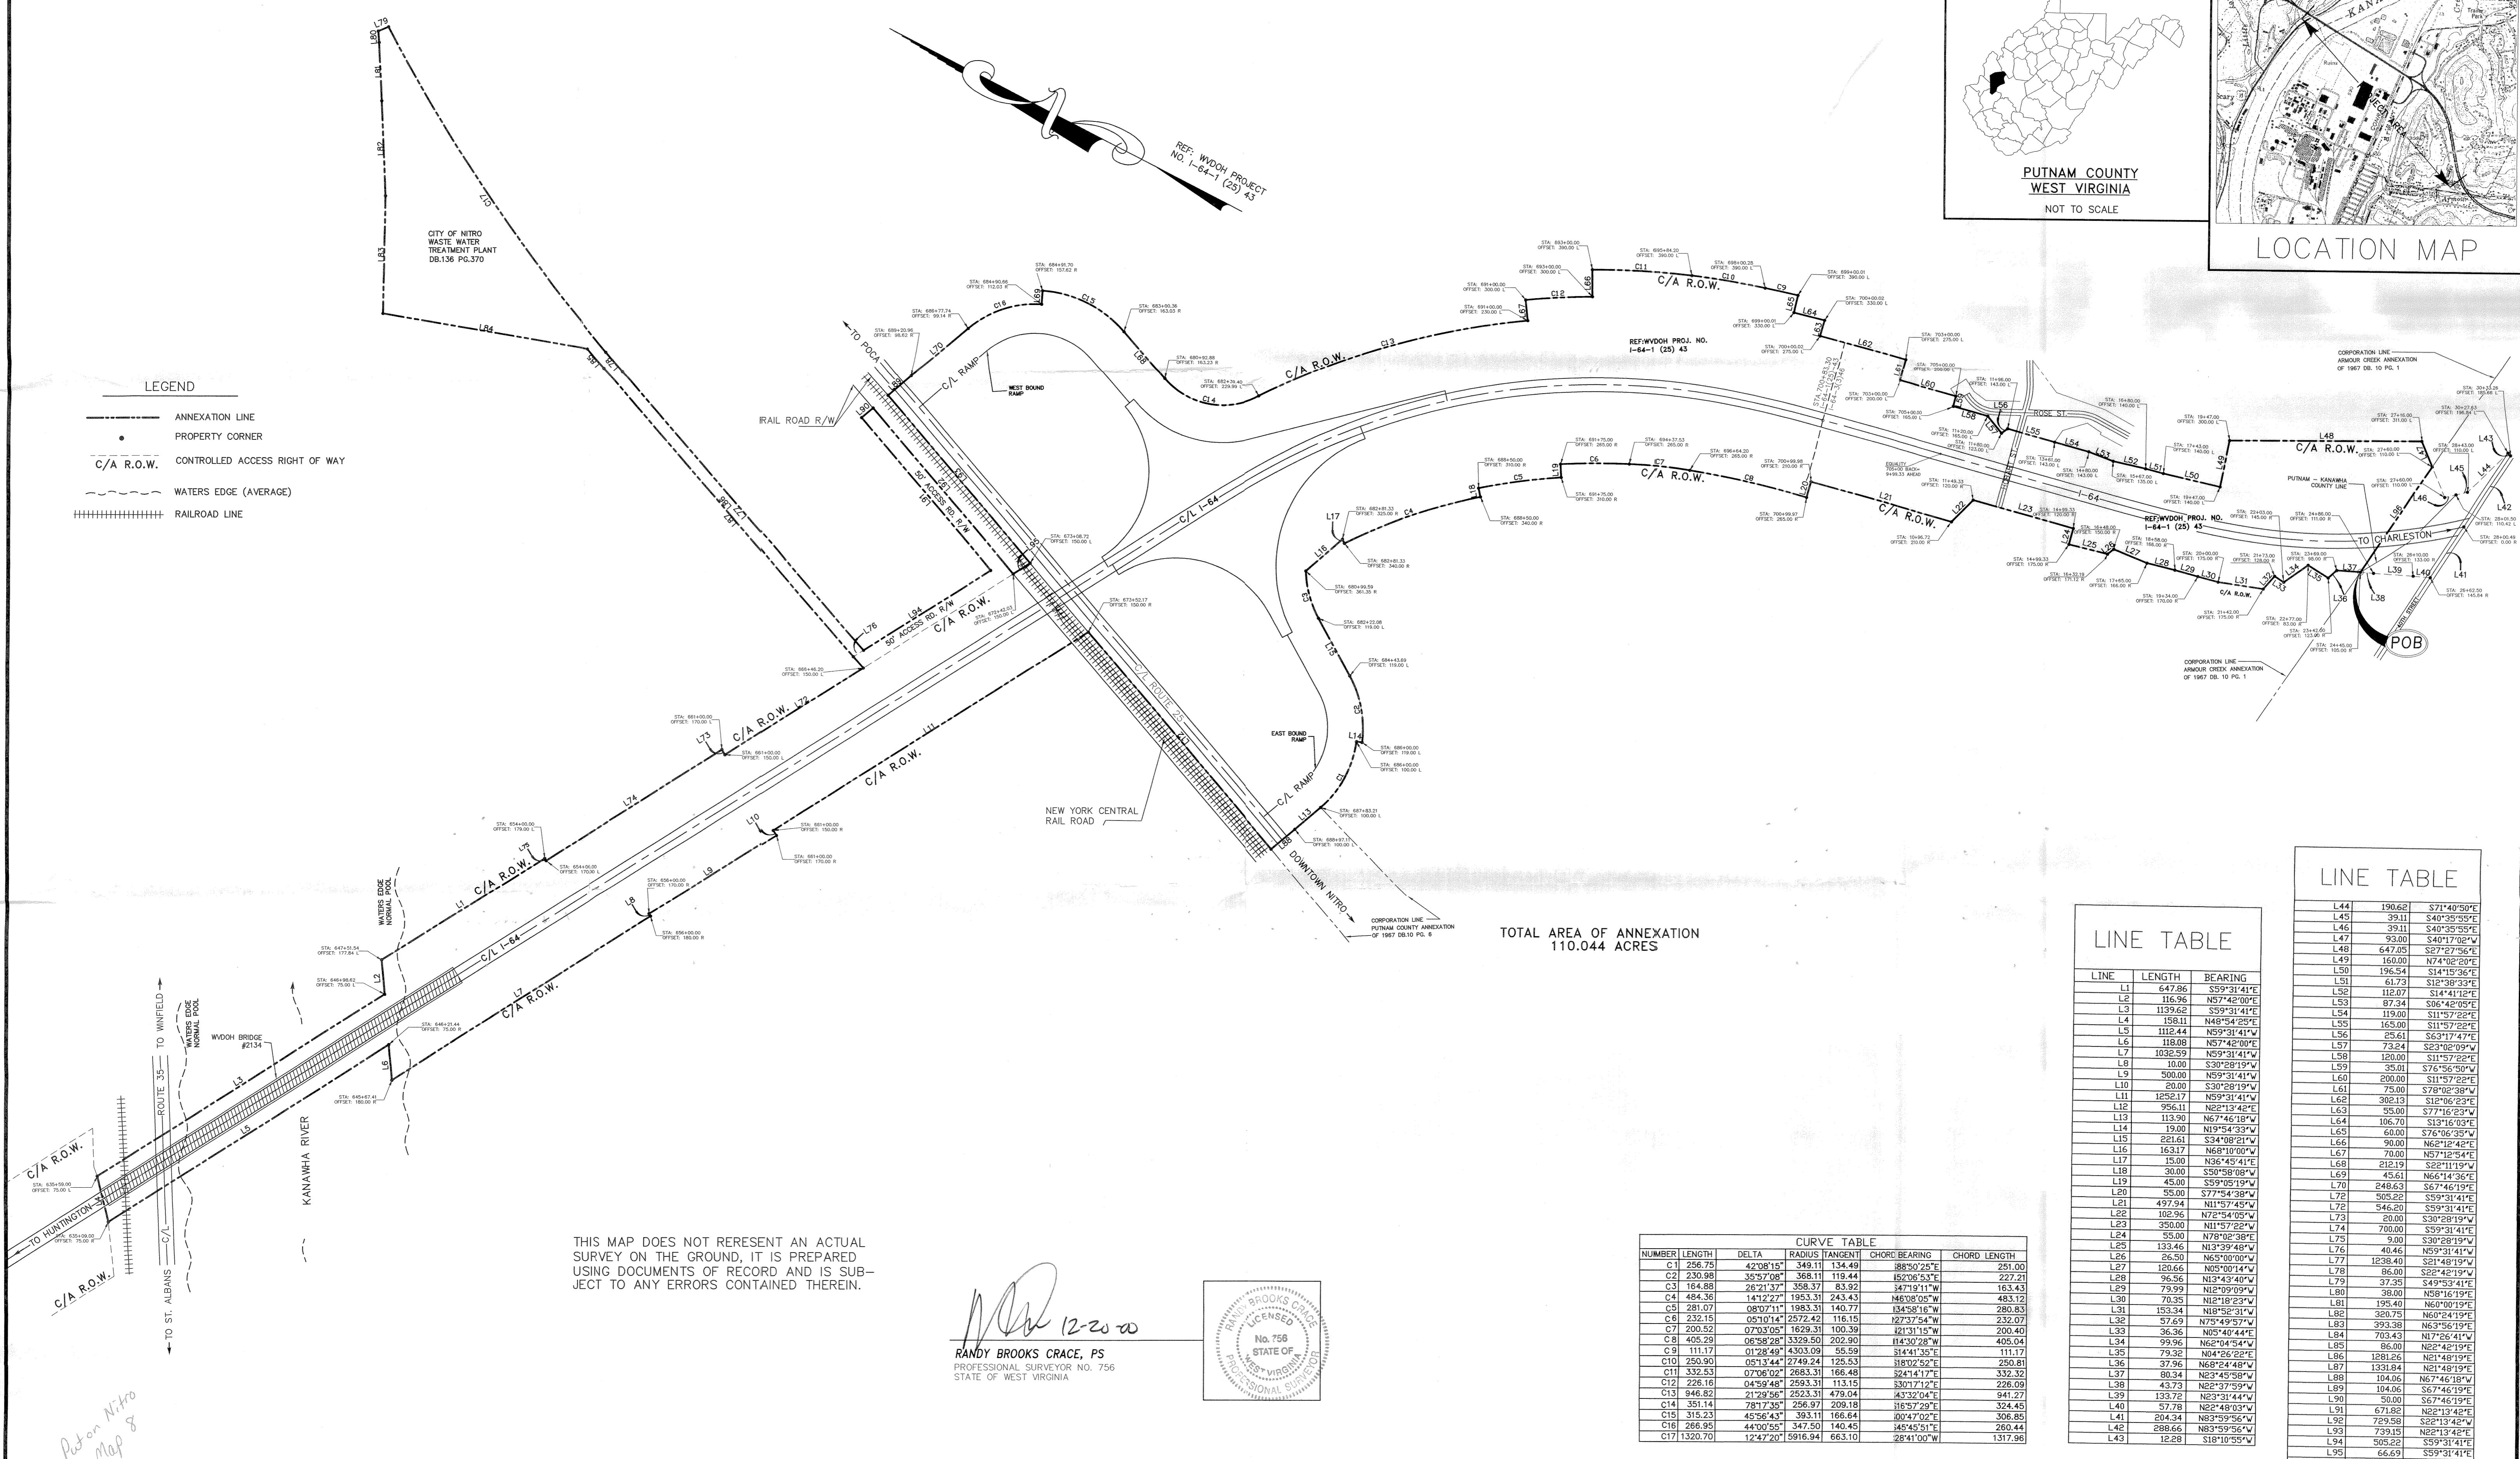

TOTAL AREA OF ANNEXATION
110.044 ACRES

THIS MAP DOES NOT REPRESENT AN ACTUAL SURVEY ON THE GROUND, IT IS PREPARED USING DOCUMENTS OF RECORD AND IS SUBJECT TO ANY ERRORS CONTAINED THEREIN.

Randy Brooks
12-20-00
RANDY BROOKS CRACE, PS
PROFESSIONAL SURVEYOR NO. 756
STATE OF WEST VIRGINIA

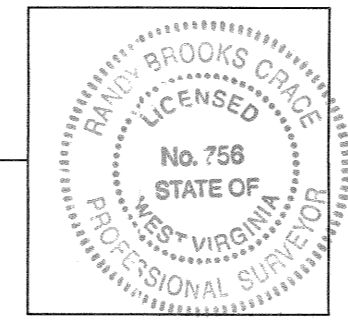

LINE TABLE


LINE	LENGTH	BEARING
L1	647.86	S59°31'41"E
L2	116.96	N57°42'00"E
L3	1139.62	S59°31'41"E
L4	158.11	N48°54'25"E
L5	1112.44	N59°31'41"W
L6	118.08	N57°42'00"E
L7	1032.59	N59°31'41"W
L8	10.00	S39°28'19"W
L9	500.00	N59°31'41"W
L10	20.00	S39°28'19"W
L11	1252.17	N59°31'41"W
L12	956.11	N2°13'42"E
L13	113.90	N67°46'18"W
L14	13.00	N19°54'23"W
L15	221.61	S34°08'21"W
L16	163.17	N68°10'00"W
L17	35.00	N36°49'41"E
L18	30.00	S59°05'19"W
L19	45.00	S59°05'19"W
L20	55.00	S77°54'38"W
L21	497.94	N11°57'45"W
L22	102.95	N7°54'05"W
L23	350.00	N11°57'22"W
L24	55.00	N78°02'38"E
L25	133.46	N13°39'48"W
L26	25.50	N53°00'00"W
L27	120.66	N60°00'14"W
L28	96.56	N19°43'40"W
L29	79.99	N12°09'09"W
L30	70.35	N19°48'23"W
L31	153.34	N18°32'31"W
L32	57.69	N75°49'57"W
L33	36.36	N05°40'44"E
L34	99.96	N64°54'54"W
L35	79.32	N04°26'22"E
L36	37.96	N68°24'48"W
L37	80.34	N23°45'58"W
L38	43.73	N2°37'39"W
L39	133.72	N23°31'44"W
L40	57.78	N2°48'03"W
L41	204.34	N83°59'56"W
L42	288.66	N83°59'56"W
L43	12.28	S18°10'55"W

LINE TABLE

L44	190.62	S71°40'50"E
L45	39.11	S40°35'55"E
L46	93.00	S40°35'55"E
L47	93.00	S40°17'02"W
L48	647.05	S27°27'56"E
L49	160.00	N74°02'02"E
L50	196.54	S14°15'36"E
L51	61.73	S12°38'33"E
L52	112.07	S14°41'12"E
L53	87.34	S08°42'05"E
L54	119.00	S11°57'22"E
L55	165.00	S11°57'22"E
L56	25.61	S63°17'47"E
L57	73.24	S23°02'09"W
L58	120.00	S11°57'22"E
L59	35.01	S76°56'50"W
L60	200.00	S11°57'22"E
L61	75.00	S78°02'38"W
L62	302.19	S12°12'22"E
L63	55.00	S77°16'23"W
L64	186.70	S13°16'03"E
L65	60.00	S76°06'35"W
L66	90.00	N62°12'42"E
L67	70.00	N57°12'54"E
L68	212.19	S22°11'19"W
L69	45.61	N66°14'36"E
L70	248.63	S67°46'19"E
L71	505.22	S59°31'41"E
L72	946.20	S59°31'41"E
L73	20.00	S39°28'19"W
L74	700.00	S39°31'41"E
L75	9.00	S39°28'19"W
L76	40.46	N59°31'41"W
L77	1238.40	S21°48'19"W
L78	86.00	S22°42'19"W
L79	37.35	S49°53'41"E
L80	38.00	N58°19'19"E
L81	195.40	N60°00'19"E
L82	320.75	N60°24'19"E
L83	393.38	N62°12'42"E
L84	703.43	N17°26'41"W
L85	86.00	N22°42'19"E
L86	1281.25	N14°48'19"E
L87	153.84	N21°48'19"E
L88	104.06	N67°46'19"W
L89	104.06	S67°46'19"E
L90	50.00	S67°46'19"E
L91	671.82	N23°12'42"E
L92	729.58	S23°12'42"E
L93	739.15	N23°12'42"E
L94	505.22	S59°31'41"E
L95	66.69	S59°31'41"E
L96	430.24	N83°07'08"W

CURVE TABLE

NUMBER	LENGTH	DELTA	RADIUS	TANGENT	CHORD BEARING	CHORD LENGTH
C1	256.75	42°08'15"	349.11	134.49	S88°50'28"E	251.00
C2	230.98	35°57'08"	368.11	119.44	S20°06'53"E	227.21
C3	164.88	26°21'37"	358.37	83.92	S47°19'11"W	163.43
C4	484.36	14°12'27"	185.31	243.43	N63°05'05"W	483.12
C5	281.07	08°07'11"	1983.31	140.77	S34°58'16"W	280.83
C6	232.15	05°10'14"	2572.42	116.15	S27°37'54"W	232.07
C7	200.52	07°03'05"	1629.31	100.39	S21°31'19"W	200.40
C8	405.29	02°58'28"	3329.50	202.90	N14°30'28"W	405.04
C9	111.17	01°28'49"	4303.09	55.59	S14°41'35"E	111.17
C10	250.90	05°13'44"	2749.24	125.53	S18°02'52"E	250.81
C11	332.53	07°06'02"	2683.31	166.48	S24°41'17"E	332.32
C12	228.16	04°59'48"	2593.31	113.15	S30°17'27"E	228.09
C13	946.82	21°28'56"	2523.31	479.04	S43°32'04"E	941.27
C14	351.14	7°17'35"	256.97	209.18	S18°57'29"E	324.45
C15	315.23	45°56'43"	393.11	166.64	S02°47'02"E	306.85
C16	266.95	44°00'55"	347.50	140.45	S48°45'51"E	260.44
C17	1320.70	12°47'20"	5916.94	663.10	S28°41'00"W	1317.96

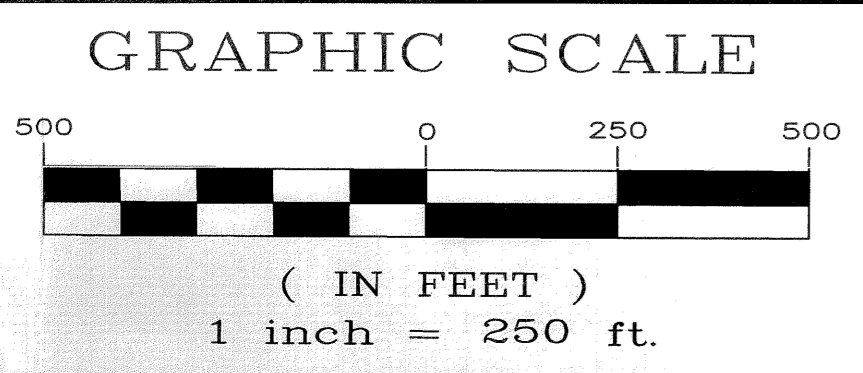

NO.	DATE	REVISIONS	BY	NO.	DATE	REVISIONS	BY
				1	12/18/00	REVISED ANNEXATION LIMITS	SHC

S & S ENGINEERS, INC.

501 EAGLE MTN. ROAD
CHARLESTON, WV 25311
PHONE (304) 342-7168
FAX (304) 342-7169

CITY OF NITRO
ANNEXATION MAP

PUTNAM COUNTY
WEST VIRGINIA

NITRO ANNEXATION
I-64 AREA NORTH

DRAWN	CHECKED	APPROVED	DATE	SCALE
SHC	HAM	AMS	DEC.18,2000	AS SHOWN

DWG. NO. C:\SDSK\PROJ\NITRO_ANNEX.DWG

SHEET NUMBER

1

OF 1

REV.

NITRO_ANNEX.DWG