

**PREPARED BY
THE MAPPING / GIS STAFF OF:**


FOR TAX PURPOSES ONLY

ALL TAX MAPS CREATED UNDER THE PROVISIONS OF
REAPPRAISAL LEGISLATION ARE THE PROPERTY OF
PUTNAM COUNTY WEST VIRGINIA AND THE
REPRODUCTION, COPYING, DISTRIBUTION OR SALE
OF SUCH TAX MAPS OR ANY COPIES THEREOF
WITHOUT THE WRITTEN PERMISSION OF THE PUTNAM
COUNTY ASSESSOR IS PROHIBITED BY LAW.

Date: 1/18/2022

LEGEND	
Road ROW	Parcel Hook
Parcel Boundary	Lot line/Easement
Road-Rail ROW	Parcel-Road ROW
District	MapBooks
Rivers/Lakes	Utility_Easement 23 Parcel Number 001 Routing Number (12) Deed Lot Number

	Revisions
1.	10/26/2021 UPDATE (JSH)
2.	1/1/2019 UPDATE SUPPLIED TO STATE
3.	1/14/2015 UPDATE SUPPLIED TO STATE
4.	1/7/2016 UPDATE SUPPLIED TO STATE
5.	1/7/2017 UPDATE SUPPLIED TO STATE
6.	2/14/2017
7.	1/8/18 UPDATE SUPPLIED TO STATE (JS)

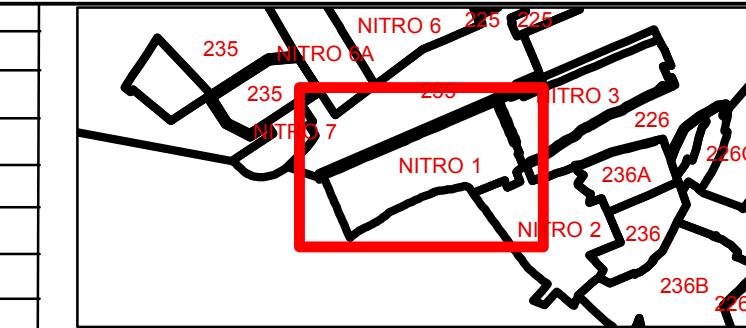

PUTNAM COUNTY

STATE OF WEST VIRGINIA

OFFICE OF ASSESSOR

Sheet No.: NITRO 1

District: NITRO TOWN

te, Aerial Photography: 2021

Scale: 1" = 100'