

PREPARED BY
 THE MAPPING / GIS STAFF OF:
GARY WARNER
PUTNAM COUNTY ASSESSOR
 3389 WINFIELD ROAD
 WINFIELD, WV 25213
 PHONE: (304) 586-0206
 FAX: (304) 586-0226
 Date: 1/18/2022


FOR TAX PURPOSES ONLY
 ALL TAX MAPS CREATED UNDER THE PROVISIONS OF
 REAPPRAISAL LEGISLATION ARE THE PROPERTY OF
 PUTNAM COUNTY WEST VIRGINIA AND THE
 REPRODUCTION, COPYING, DISTRIBUTION OR SALE
 OF SUCH TAX MAPS OR ANY COPIES THEREOF
 WITHOUT THE WRITTEN PERMISSION OF THE PUTNAM
 COUNTY ASSESSOR IS PROHIBITED BY LAW.

LEGEND

| | | |
|-----------------|-------------------|------------------|
| Road ROW | Parcel Hook | Utility_Easement |
| Parcel Boundary | Lot line/Easement | Parcel Number |
| Road-Rail ROW | Parcel-Road ROW | Routing Number |
| District | MapBooks | Deed Lot Number |
| Rivers/Lakes | | |

Revisions

| |
|---|
| 1. 10/26/2021 UPDATE (JSH) |
| 2. 1/1/2019 UPDATE SUPPLIED TO STATE (JSH) |
| 3. 1/14/2015 UPDATE SUPPLIED TO STATE (BAS) |
| 4. 1/7/2016 UPDATE SUPPLIED TO STATE (BAS) |
| 5. 1/7/2017 UPDATE SUPPLIED TO STATE (BAS) |
| 6. 2/14/2017 |
| 7. 1/8/18 UPDATE SUPPLIED TO STATE (JSH) |

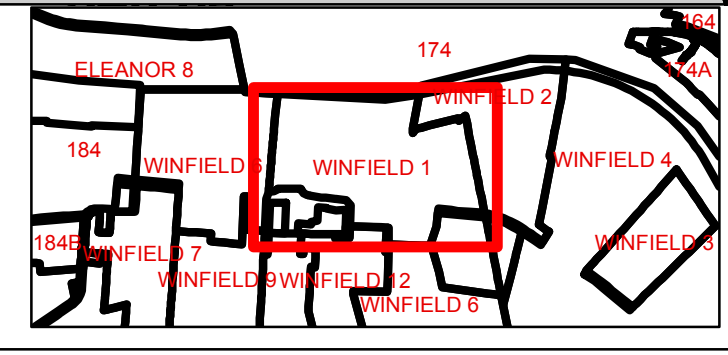

PUTNAM COUNTY
 STATE OF WEST VIRGINIA
 OFFICE OF ASSESSOR

Sheet No.: **WINFIELD 1**
 District: WINFIELD TOWN
 Date, Aerial Photography: 2021
 Scale: 1" = 100'