FOR TAX PURPOSES ONLY


Prepared by

RITCHIE COUNTY ASSESSOR'S OFFICE ARLENE MOSSOR, ASSESSOR HARRISVILLE, W.Va.

Property line Edge of pavement or roadway Corporation line District line County line

Waterways

LEGEND Original lot line _____ _____ Deed lot number Parcel or index number ···—·· Improvement •---• Railroad _____

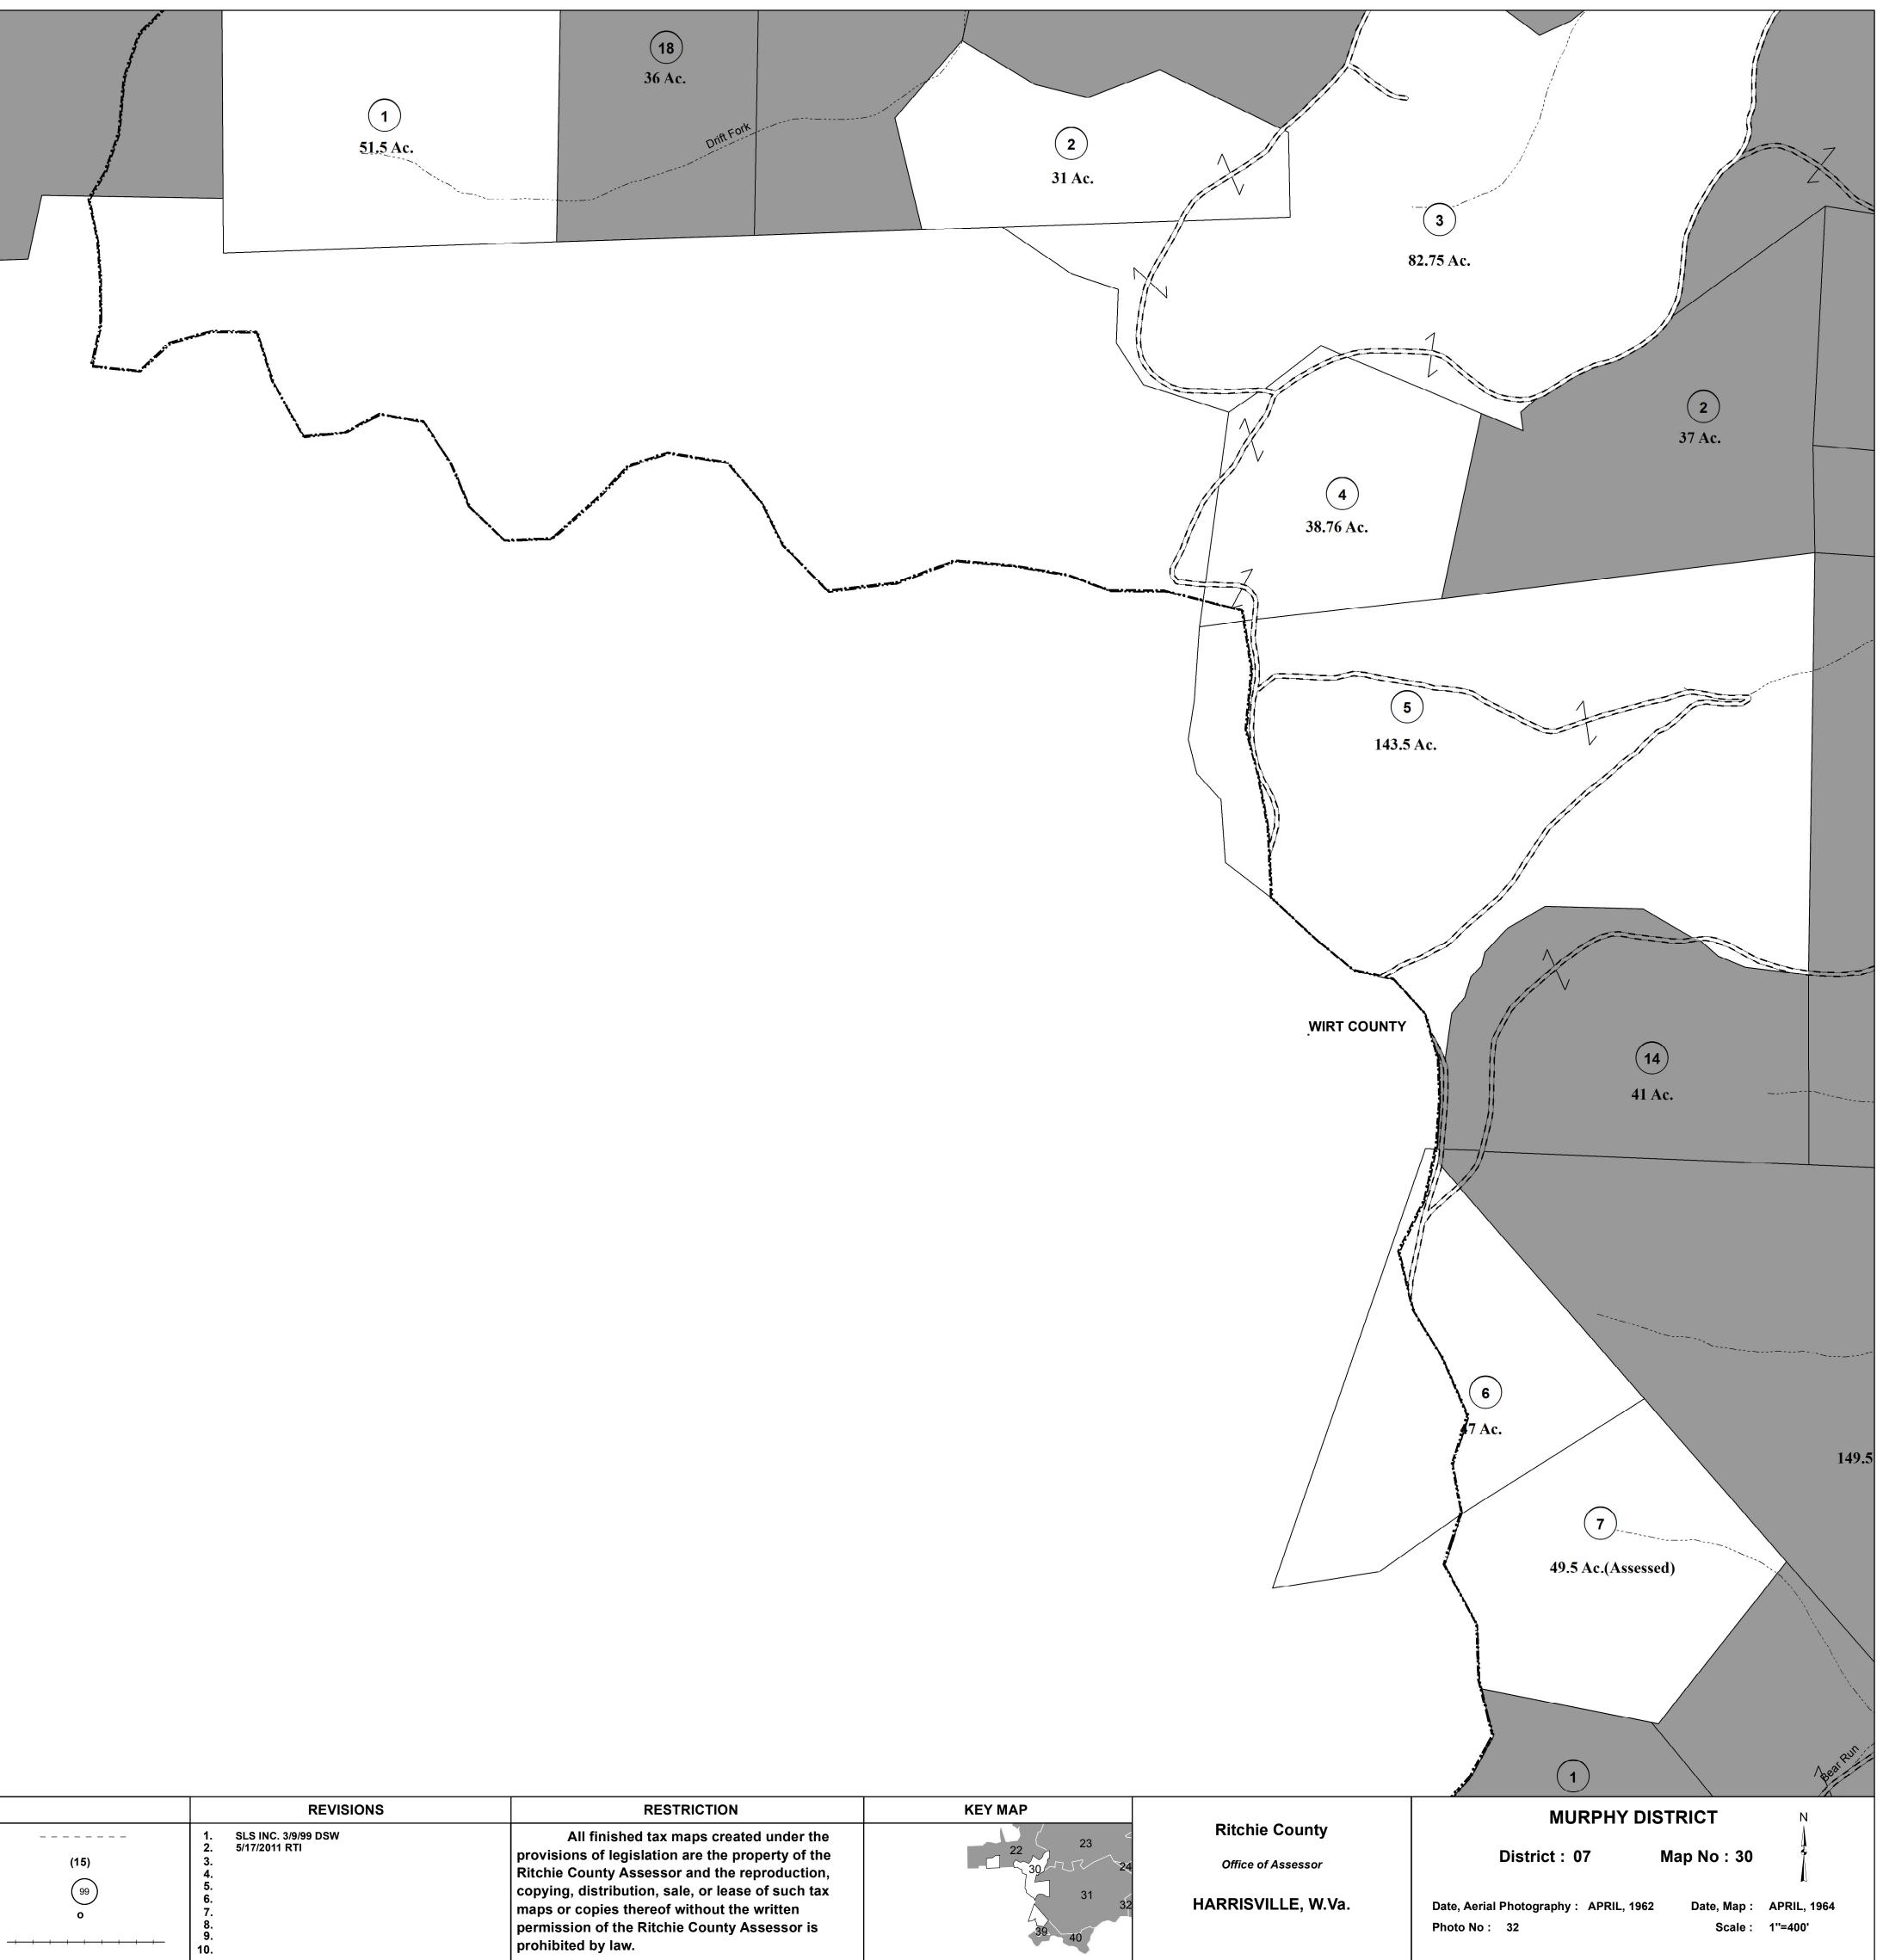

	REVISIONS	RESTRICTION	KEY MAP
(15) (99) o	1. SLS INC. 3/9/99 DSW 2. 5/17/2011 RTI 3. 4. 5. 6. 7. 8. 9. 10.	All finished tax maps created under the provisions of legislation are the property of the Ritchie County Assessor and the reproduction, copying, distribution, sale, or lease of such tax maps or copies thereof without the written permission of the Ritchie County Assessor is prohibited by law.	22 30 31 39 40