

G SANDY CREEK

ROCK BRANCH CREEK

59


THOROFARE RD

GRANDVIEW ESTATES RD

VISTA LN

GRANDVIEW ESTATES RD

GRANDVIEW ESTATES

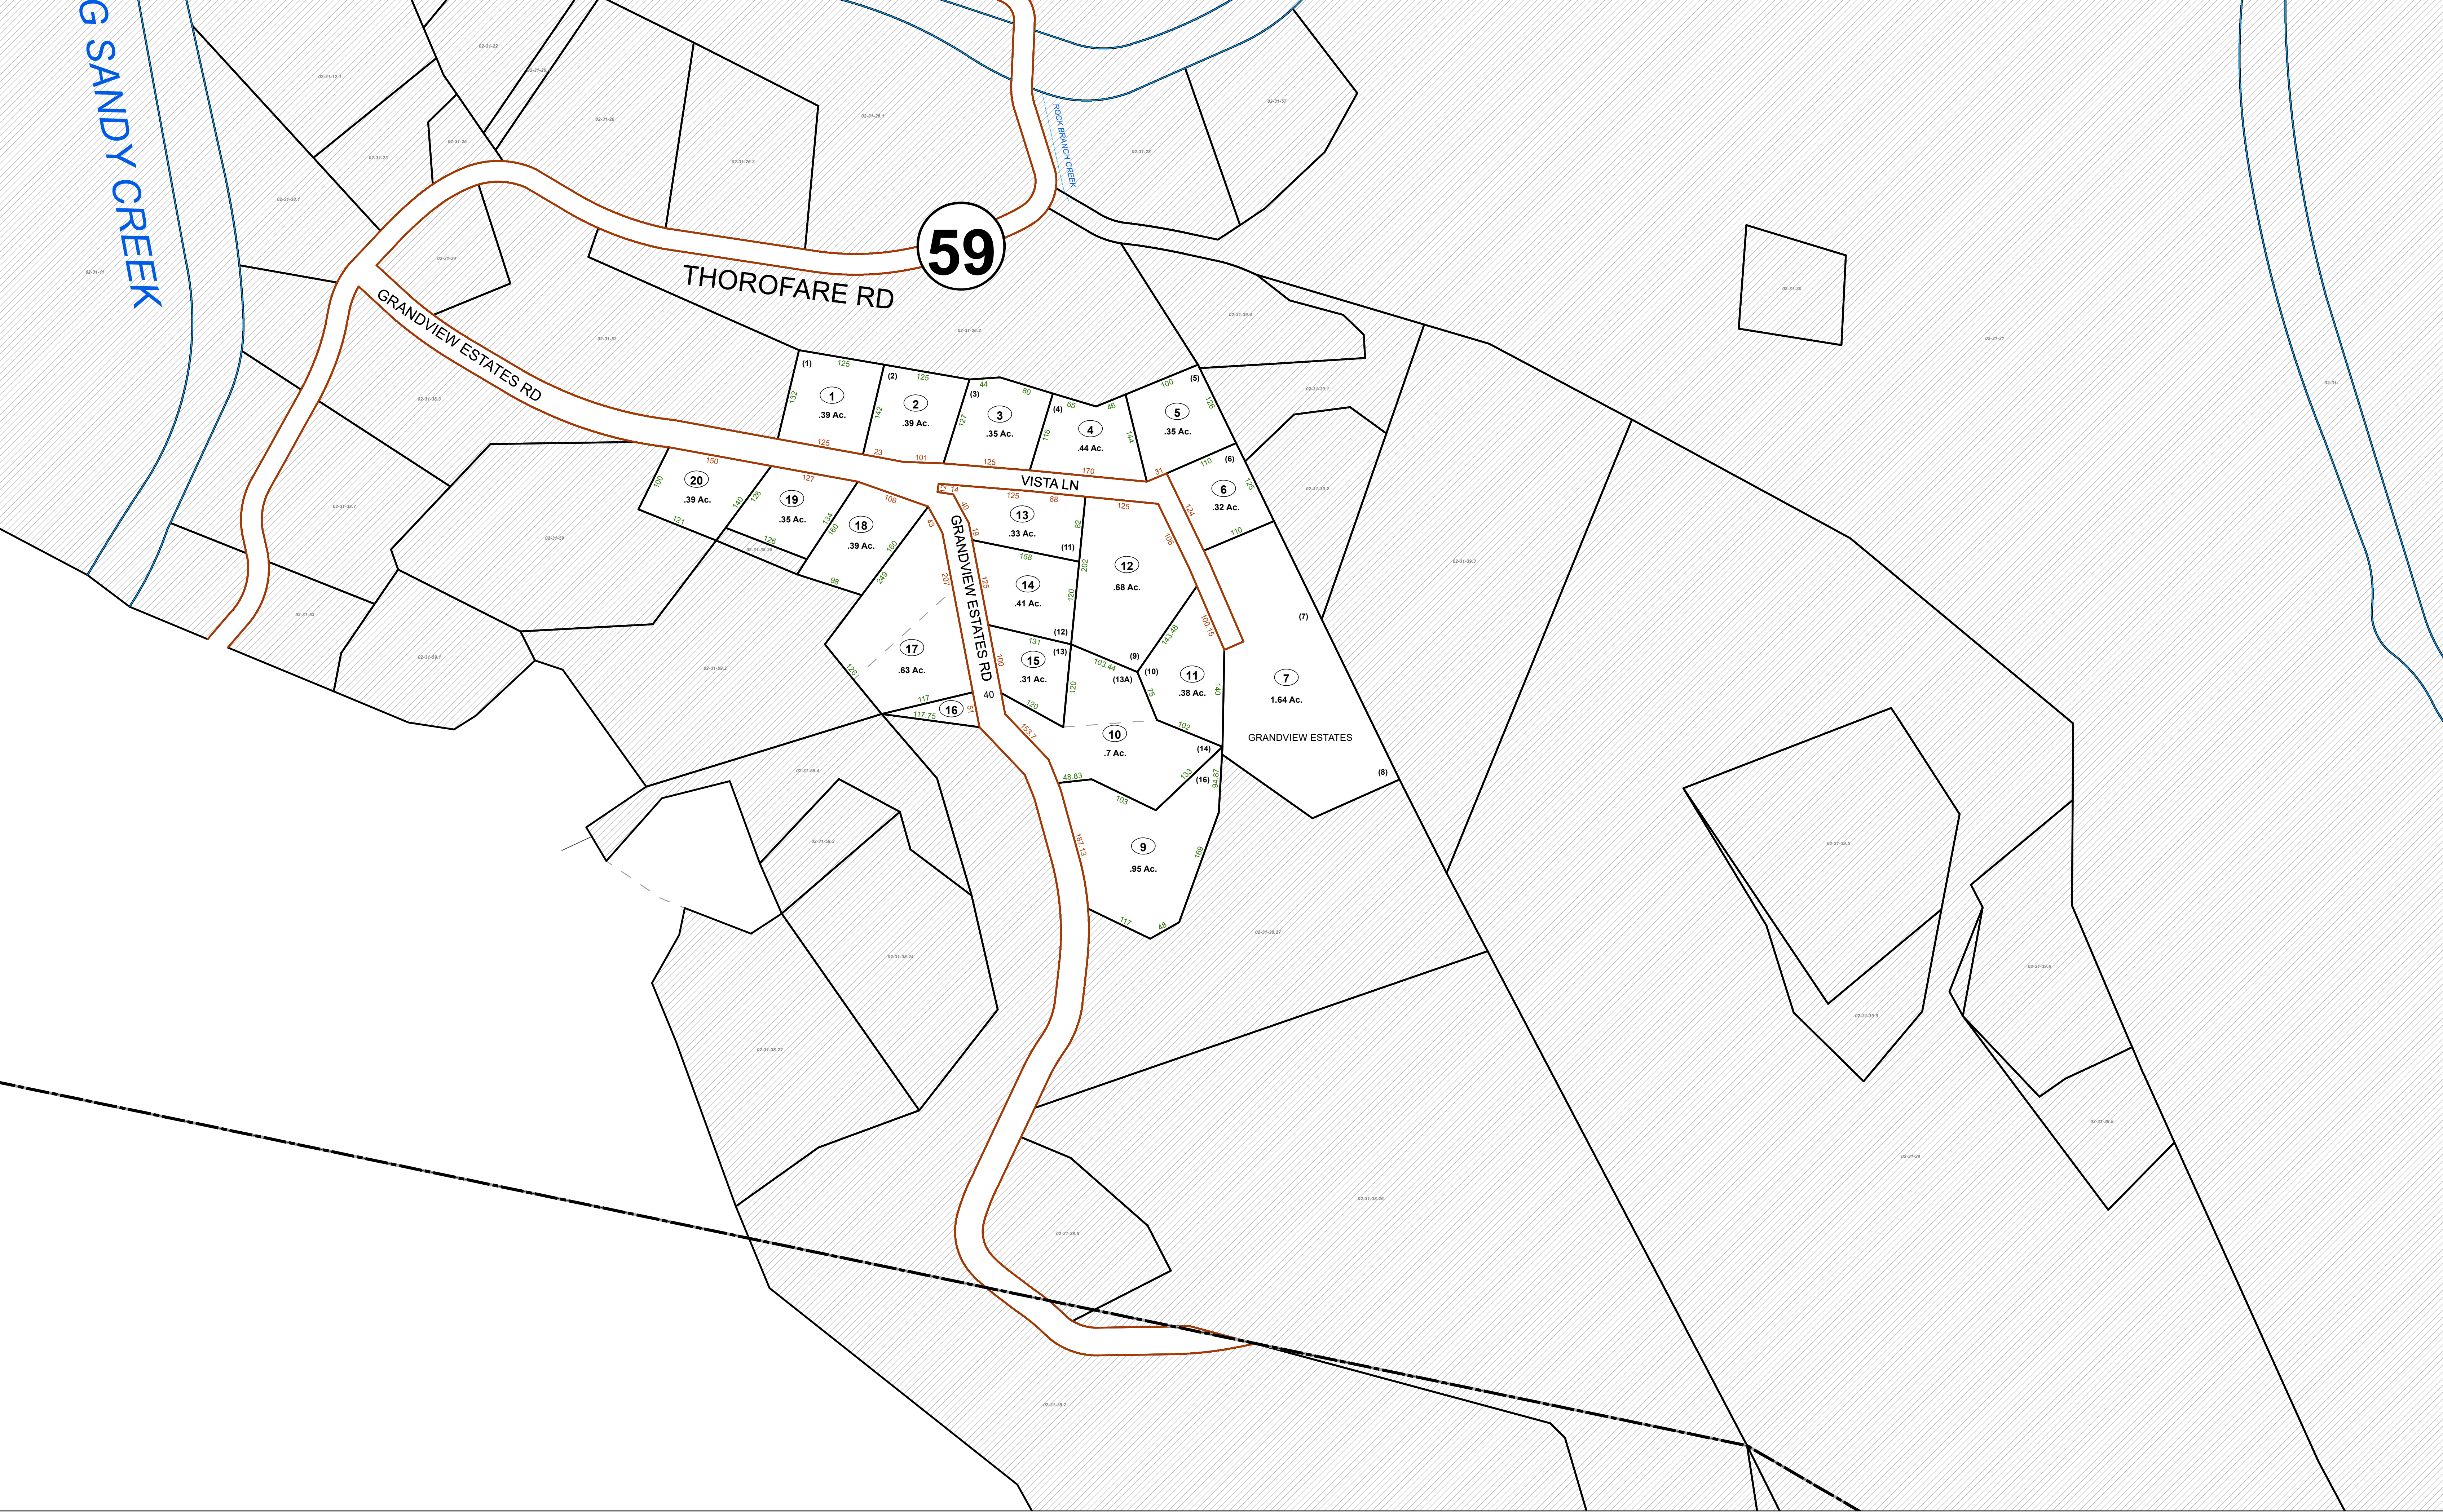

FOR TAX PURPOSES ONLY


Prepared By:
Emily C Westfall
Roane County Assessor

Legend

Property Line	Original Lot Line
Road Right of Way	Lot Number (15)
Corporation Line	Parcel Number (99)
District Line	Water
County Line	Railroad

R	1	Revised 2/11/2021	9		17
e	2		10		18
v	3		11		19
i	4		12		20
s	5		13		21
i	6		14		22
o	7		15		23
n	8		16		24

STATE OF WEST VIRGINIA
COUNTY OF ROANE
Office of Assessor

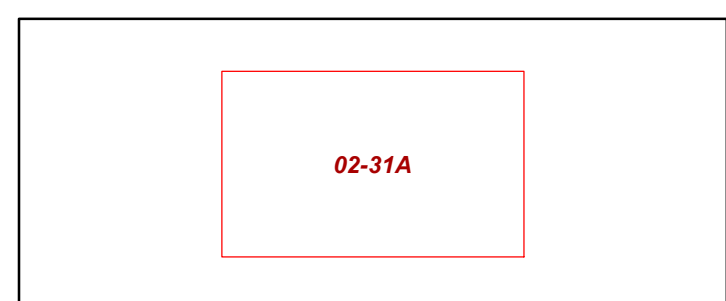

GEARY DISTRICT
Map: 31A
Date, Aerial Photography: 2019
Date, Map: 2/15/2021
Scale: 1 inch = 100 feet