


CALHOUN COUNTY
ROANE COUNTY

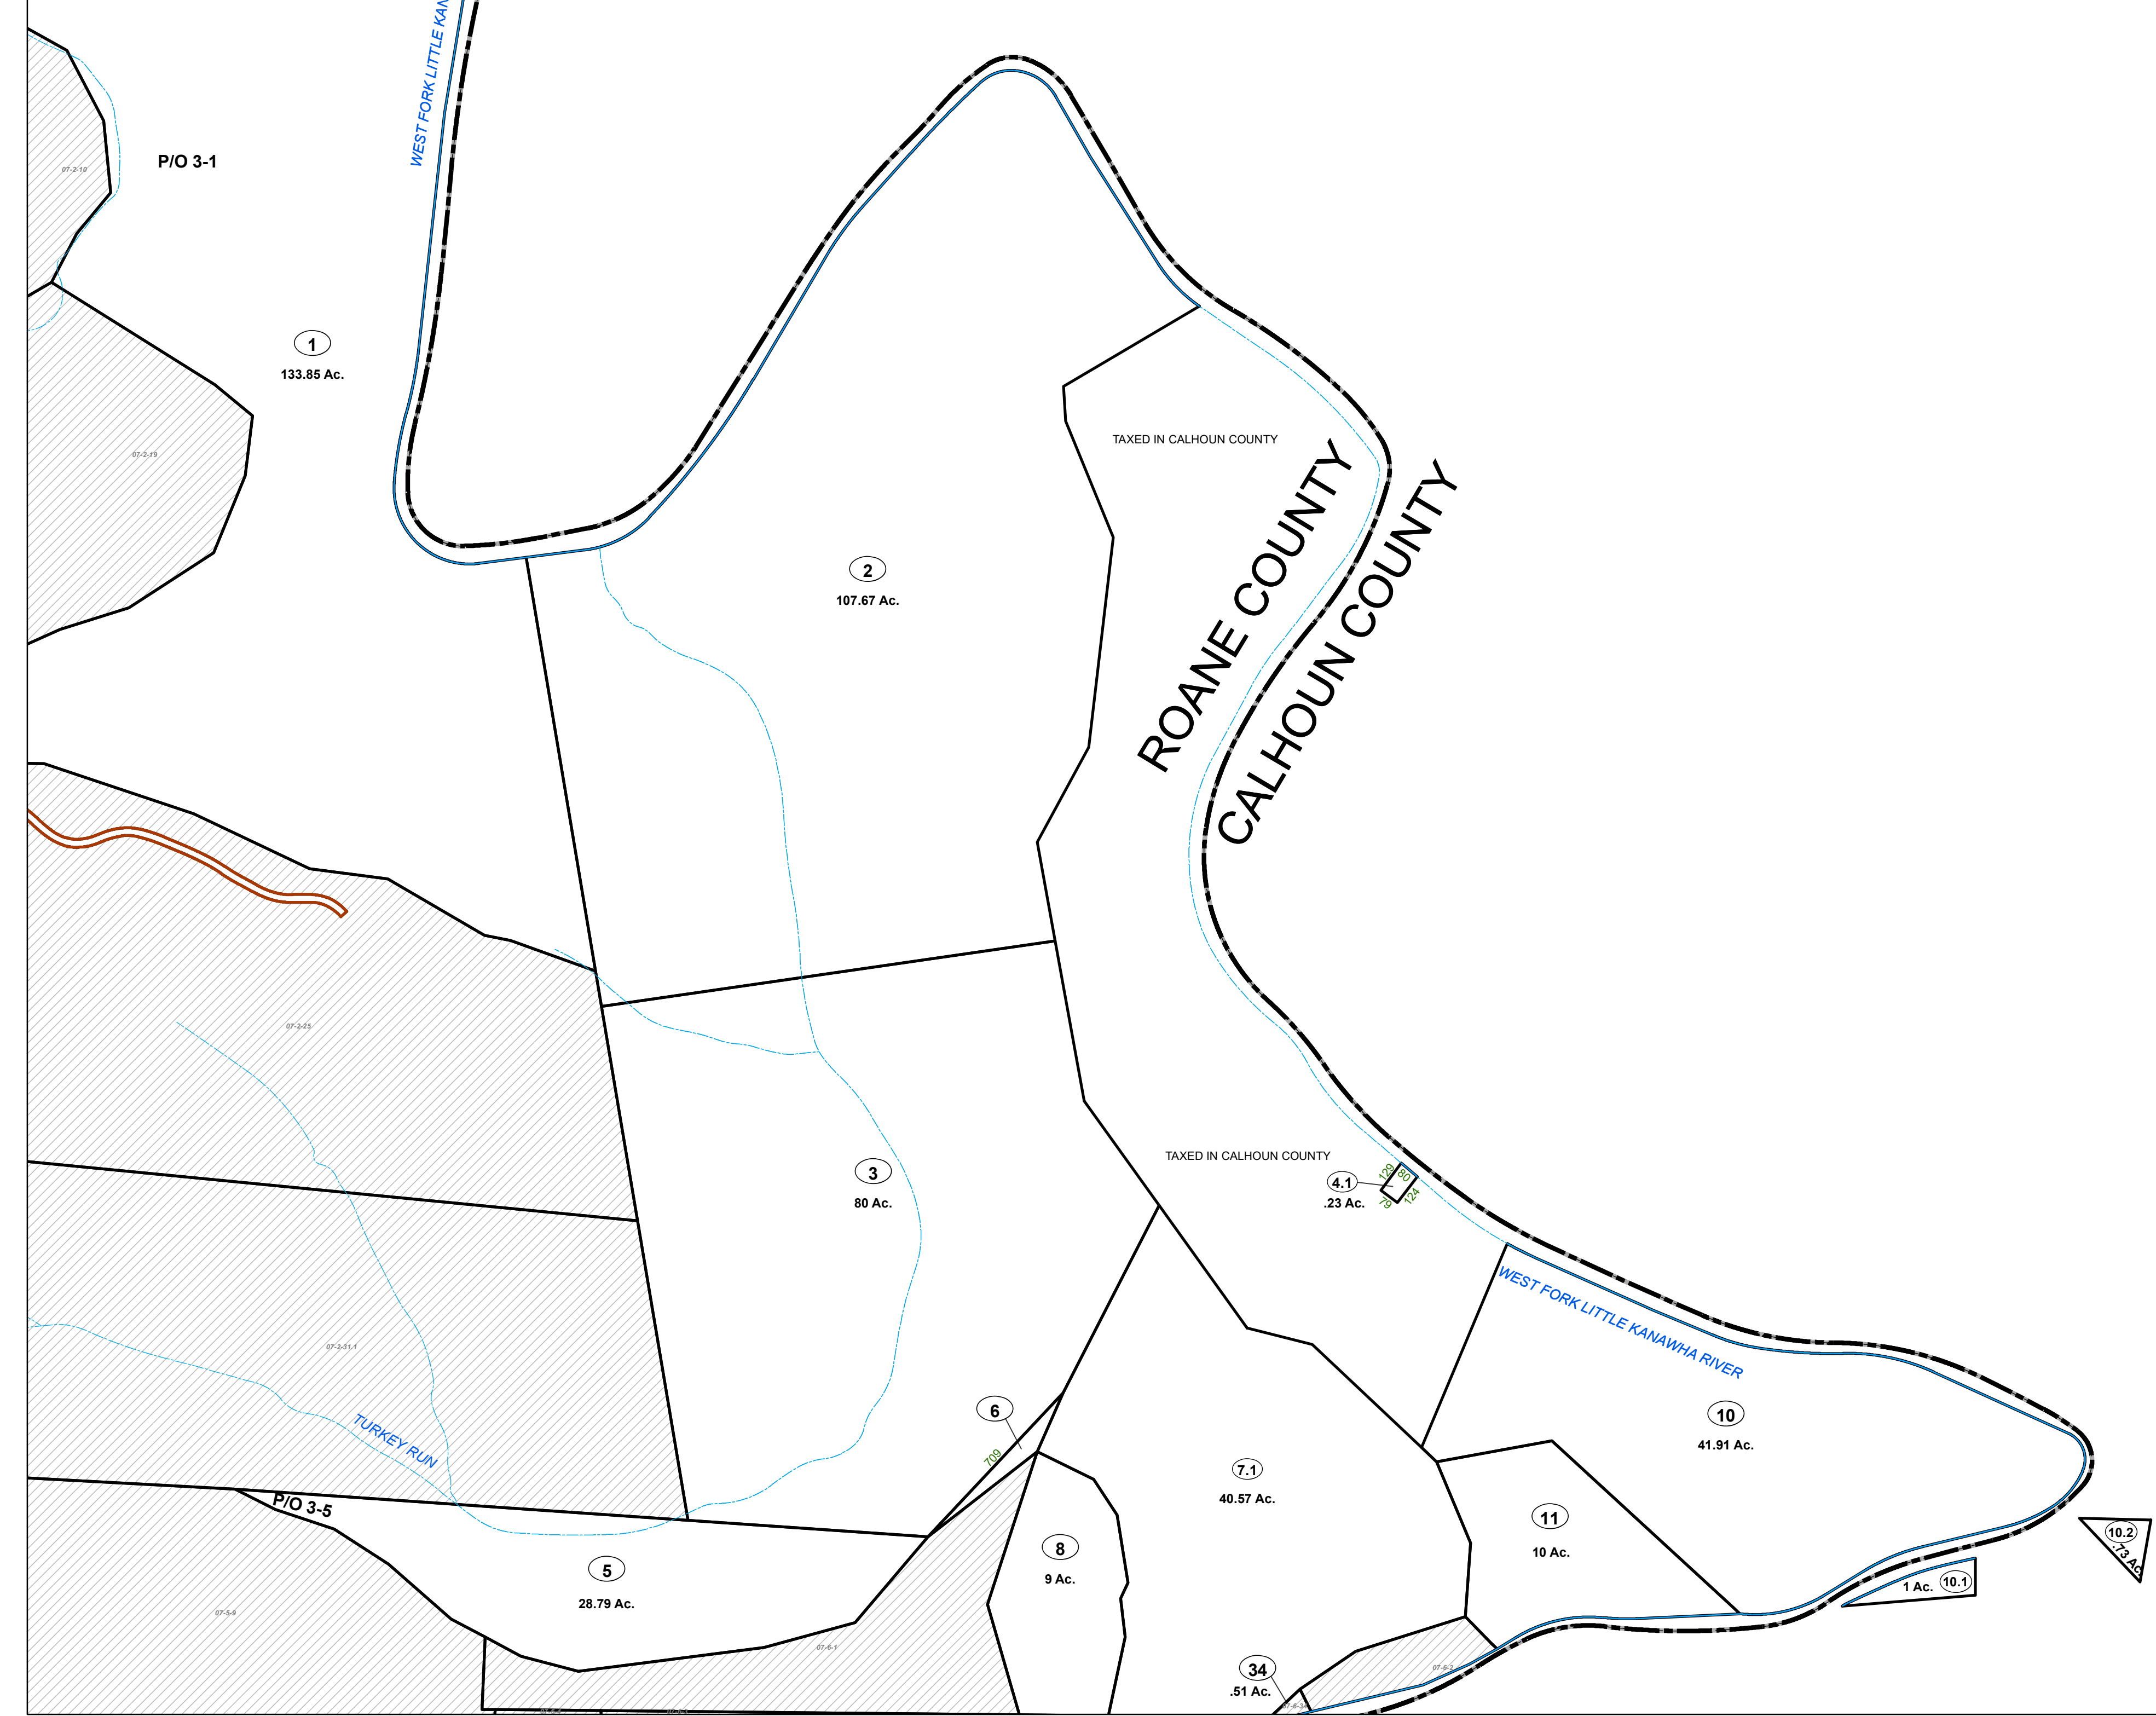


FOR TAX PURPOSES ONLY
Prepared By:
Emily C Westfall
Roane County Assessor

Legend

| | | |
|-------------------|-------------------|--------------------|
| Property Line | Original Lot Line | Lot Number (15) |
| Road Right of Way | Corporation Line | Parcel Number (99) |
| District Line | Water | Railroad |
| County Line | | |

| | | | | | |
|---|---|-------------------|----|--|----|
| R | 1 | Revised 2/11/2021 | 9 | | 17 |
| e | 2 | Revised 1/25/2022 | 10 | | 18 |
| v | 3 | | 11 | | 19 |
| i | 4 | | 12 | | 20 |
| s | 5 | | 13 | | 21 |
| i | 6 | | 14 | | 22 |
| n | 7 | | 15 | | 23 |
| s | 8 | | 16 | | 24 |

STATE OF WEST VIRGINIA
COUNTY OF ROANE
Office of Assessor

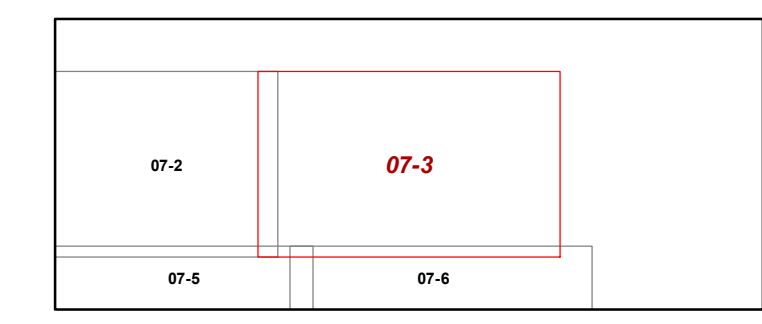

SPENCER DISTRICT
Map: 3
Date, Aerial Photography: 2019
Date, Map: 1/25/2022
Scale: 1 inch = 400 feet