


32

APPALACHIAN HWY
TON RUN RD

SYNERGY HWY

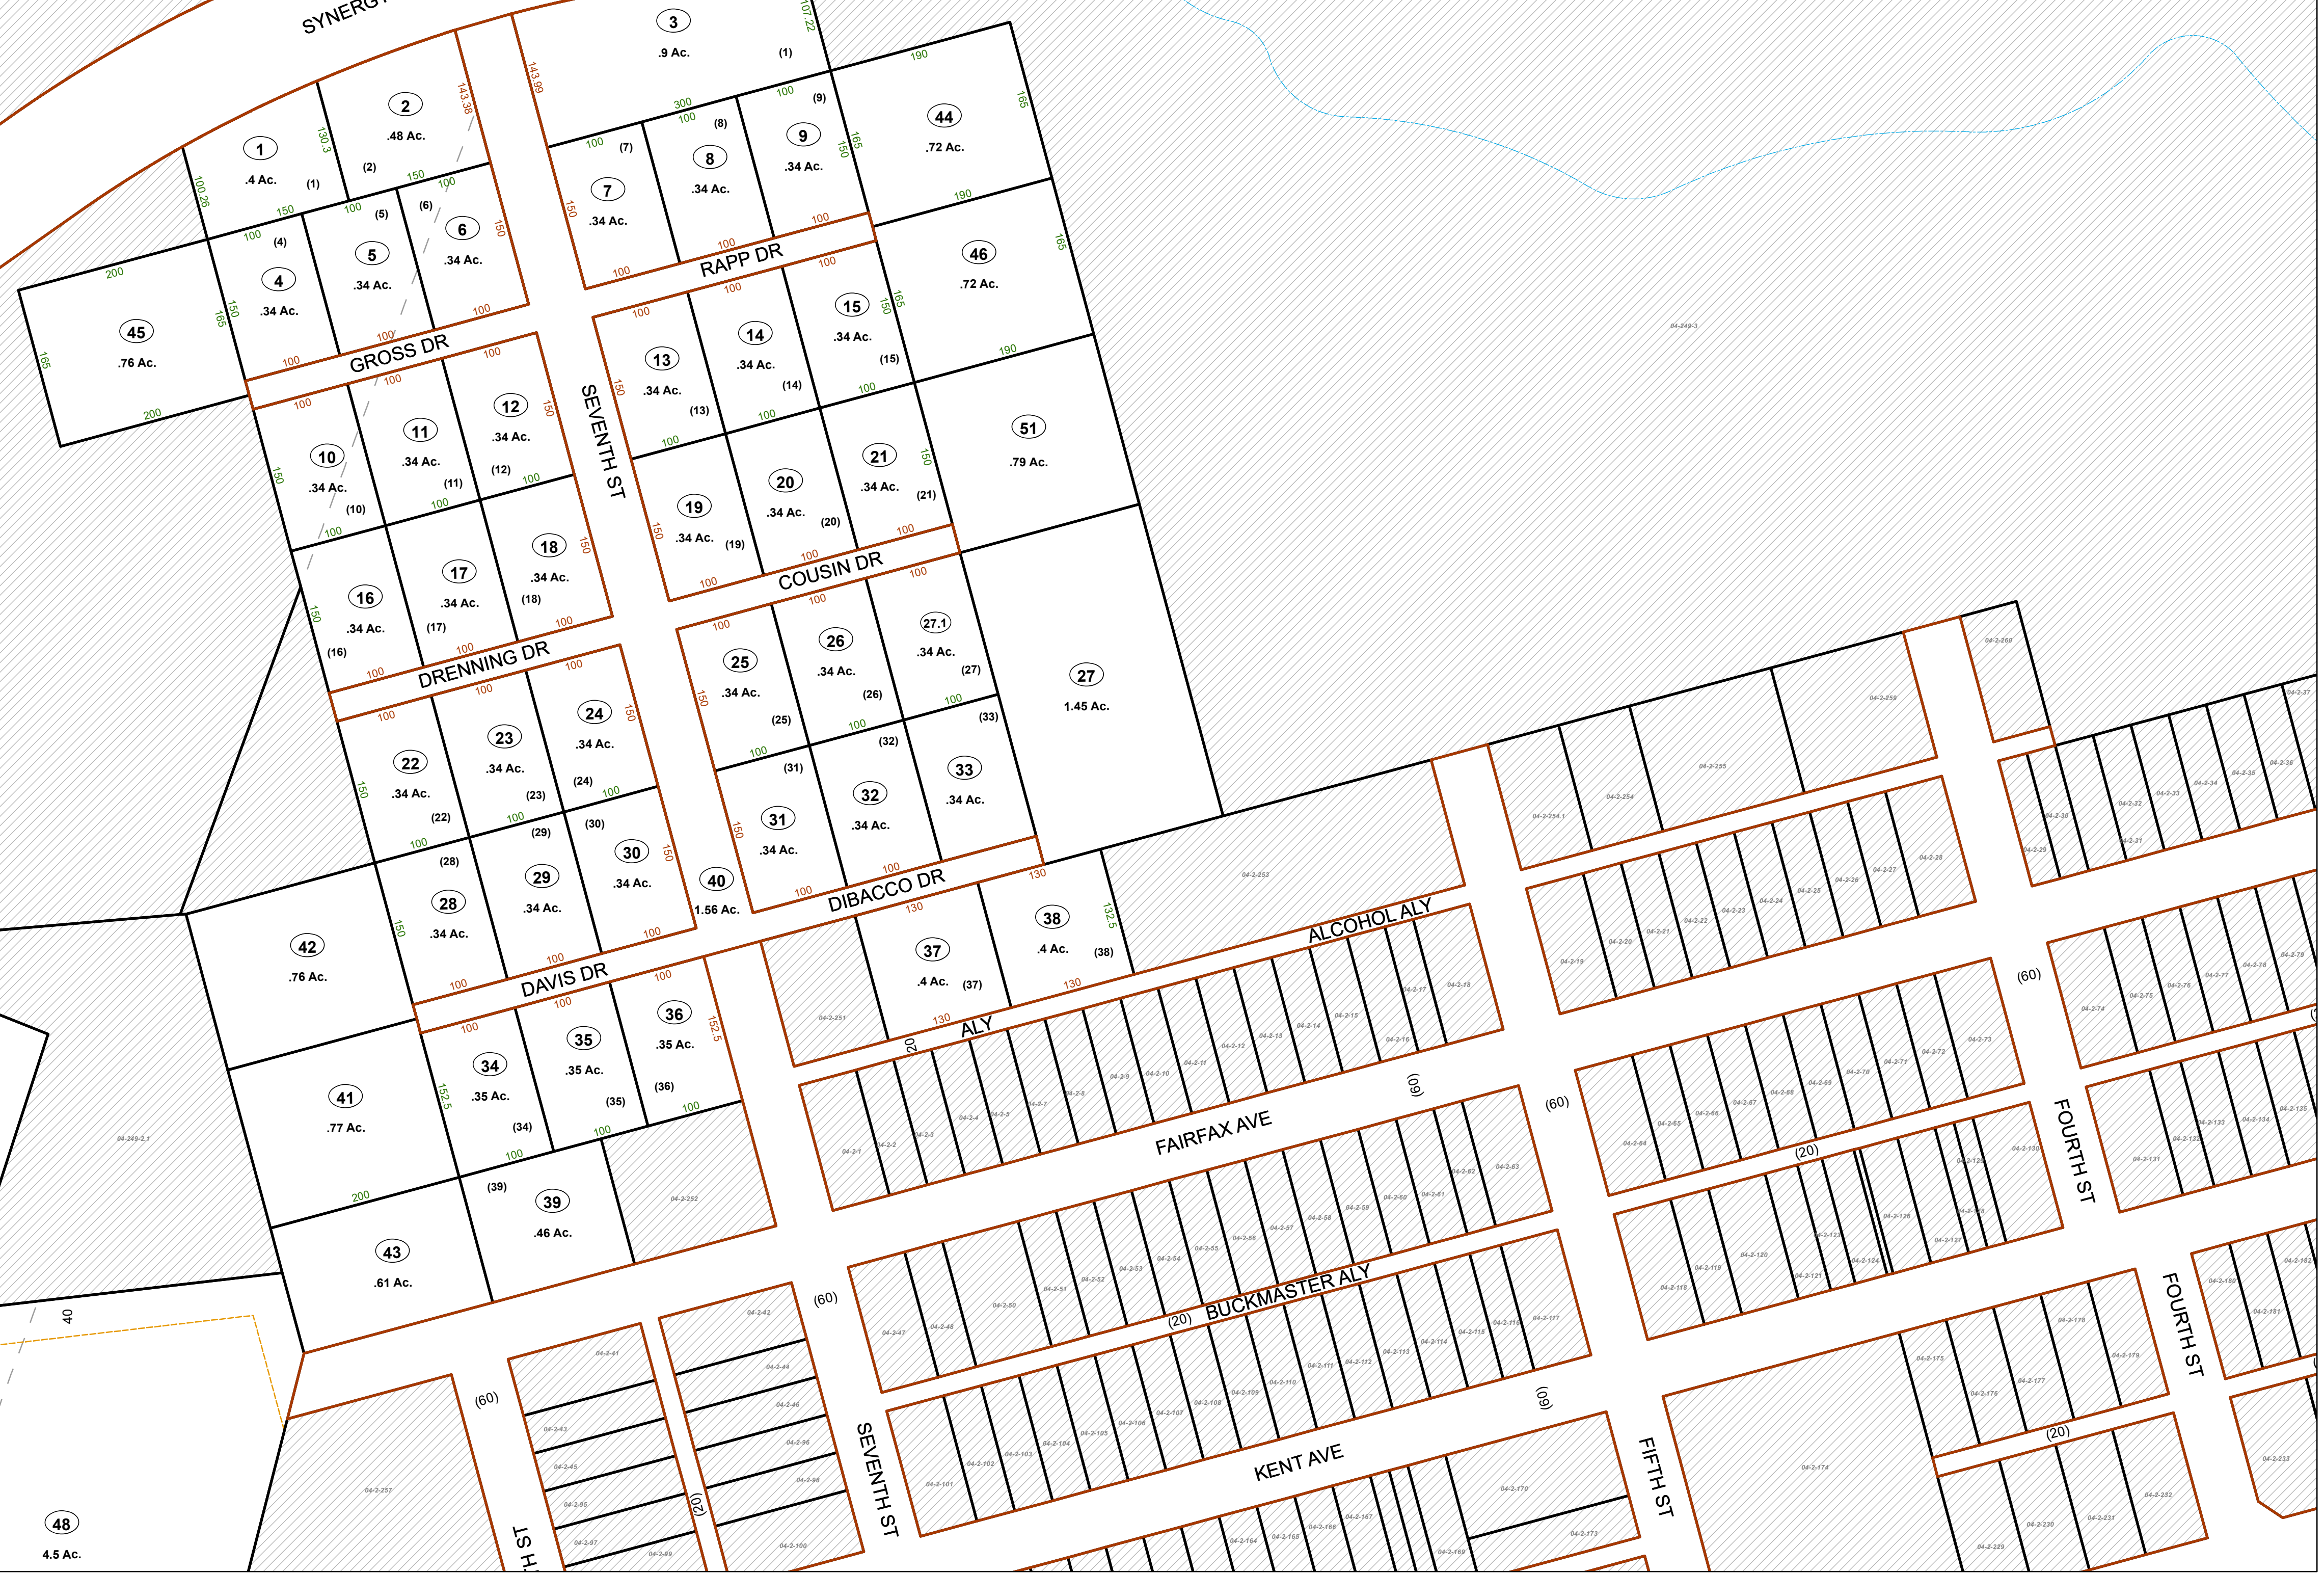

47
3.23 Ac.

49
1 Ac.

48
4.5 Ac.


FOR TAX PURPOSES ONLY
Prepared By:
James 'Chris' Michael
Tucker County Assessor

Legend

Property Line	Original Lot Line	Lot Number (15)
Road Right of Way	Corporation Line	Parcel Number (99)
District Line	Water	Railroad
County Line		

Revisions	1	Revised 6/28/2021	9	17
	2		10	18
	3		11	19
	4		12	20
	5		13	21
	6		14	22
	7		15	23
	8		16	24

STATE OF WEST VIRGINIA
COUNTY OF TUCKER
Office of Assessor

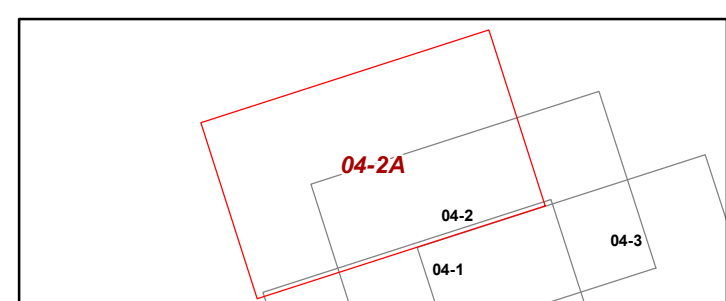

DAVIS CORPORATION
Map: 2A
Date, Aerial Photography: 2019
Date, Map: 5/5/2022
Scale: 1 inch = 100 feet