


CORTLAND RD

DEER RUN RD

DAVIS

DRY FORK

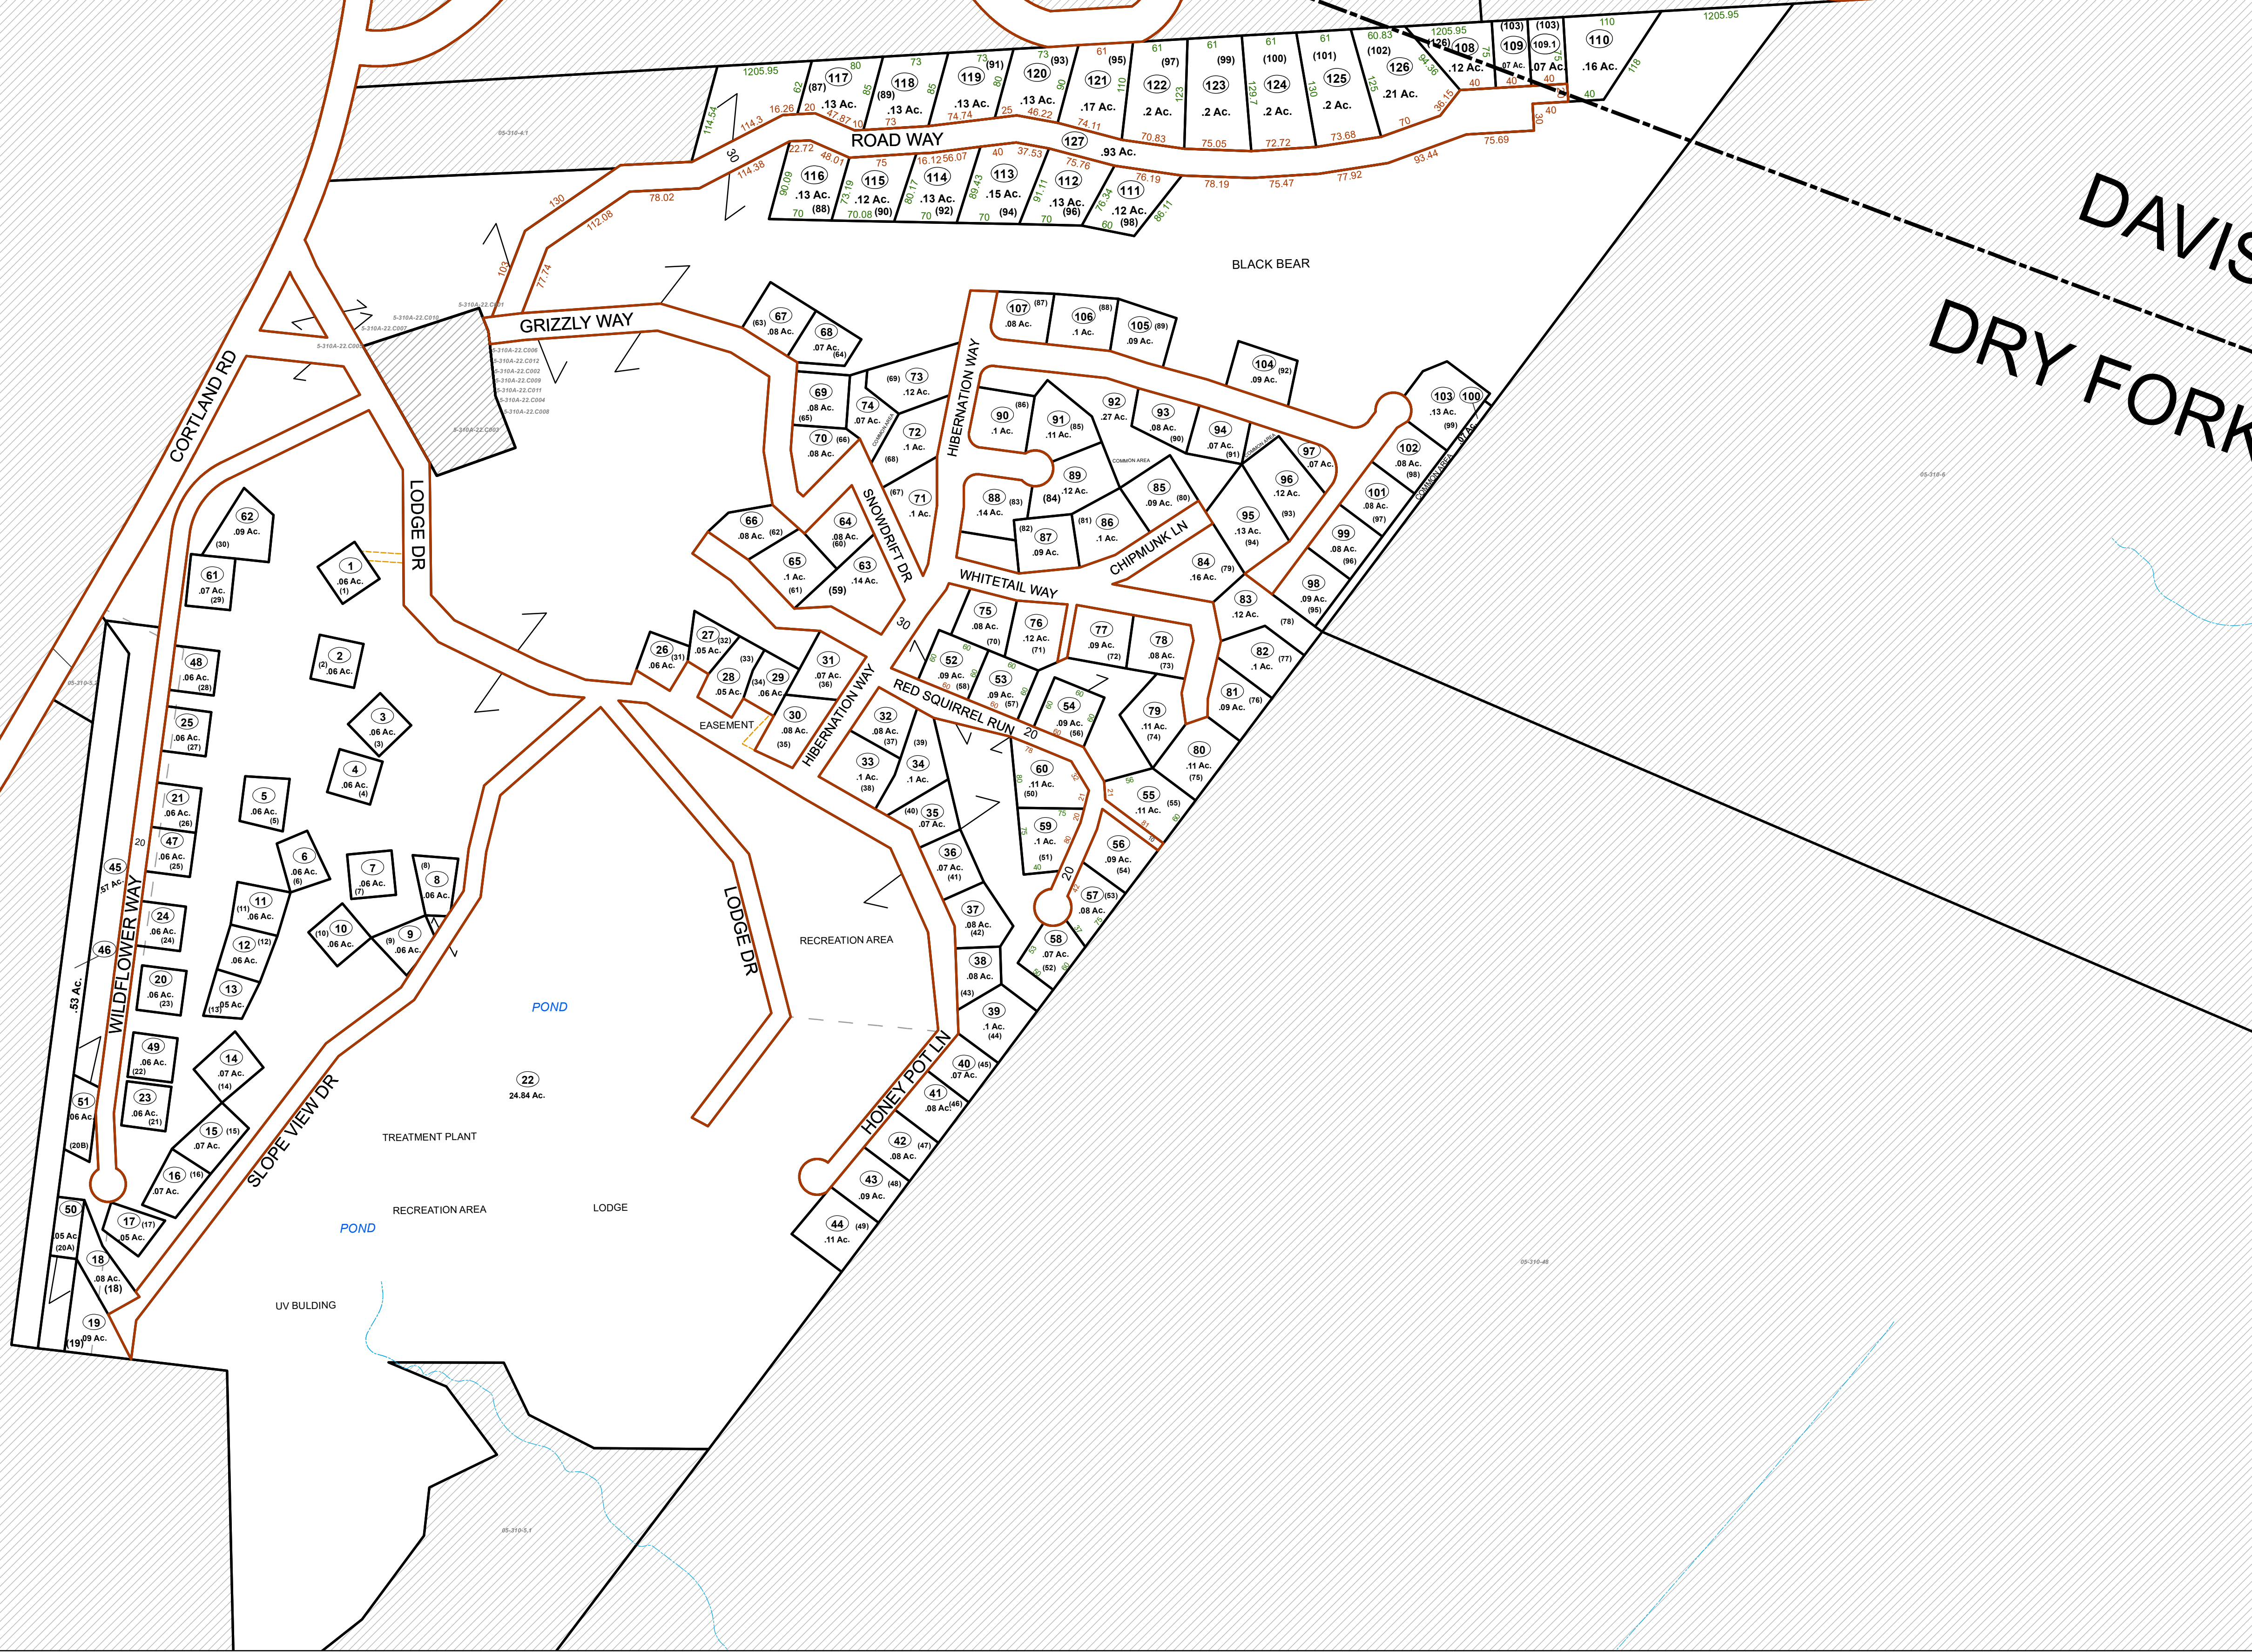


FOR TAX PURPOSES ONLY
 Prepared By:
James 'Chris' Michael
 Tucker County Assessor

Legend

Property Line	Original Lot Line	Lot Number (15)
Road Right of Way	Corporation Line	Parcel Number (99)
District Line	Water	Railroad
County Line		

R	1	Revised 6/28/2021	9	17
e	2		10	18
v	3		11	19
i	4		12	20
s	5		13	21
i	6		14	22
o	7		15	23
n	8		16	24

STATE OF WEST VIRGINIA
COUNTY OF TUCKER
 Office of Assessor

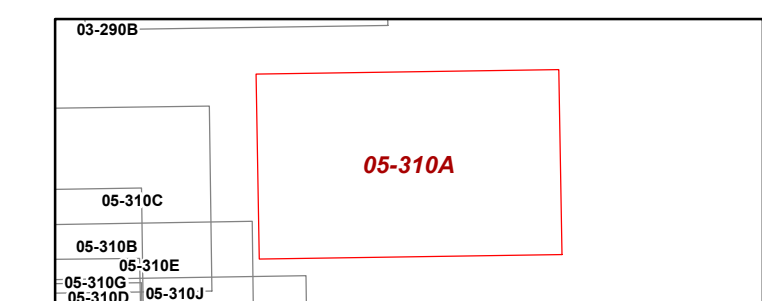

DRY FORK DISTRICT
 Map: 310A
 Date, Aerial Photography: 2019
 Date, Map: 5/5/2022
 Scale: 1 inch = 100 feet