

OHIO

OHIO RIVER

2  
8.94 AC.

1.1  
3.66 AC.

1  
1.56 AC.

1.2  
3.66 AC.

5  
9.25 AC.

1.1  
1.27 AC.


OHIO RIVER

NORFOLK & WESTERN RR

CORPORATION LIMIT  
KENOVA CORPORATION  
CEREDO CORPORATION

45

NORFOLK & WESTERN RR

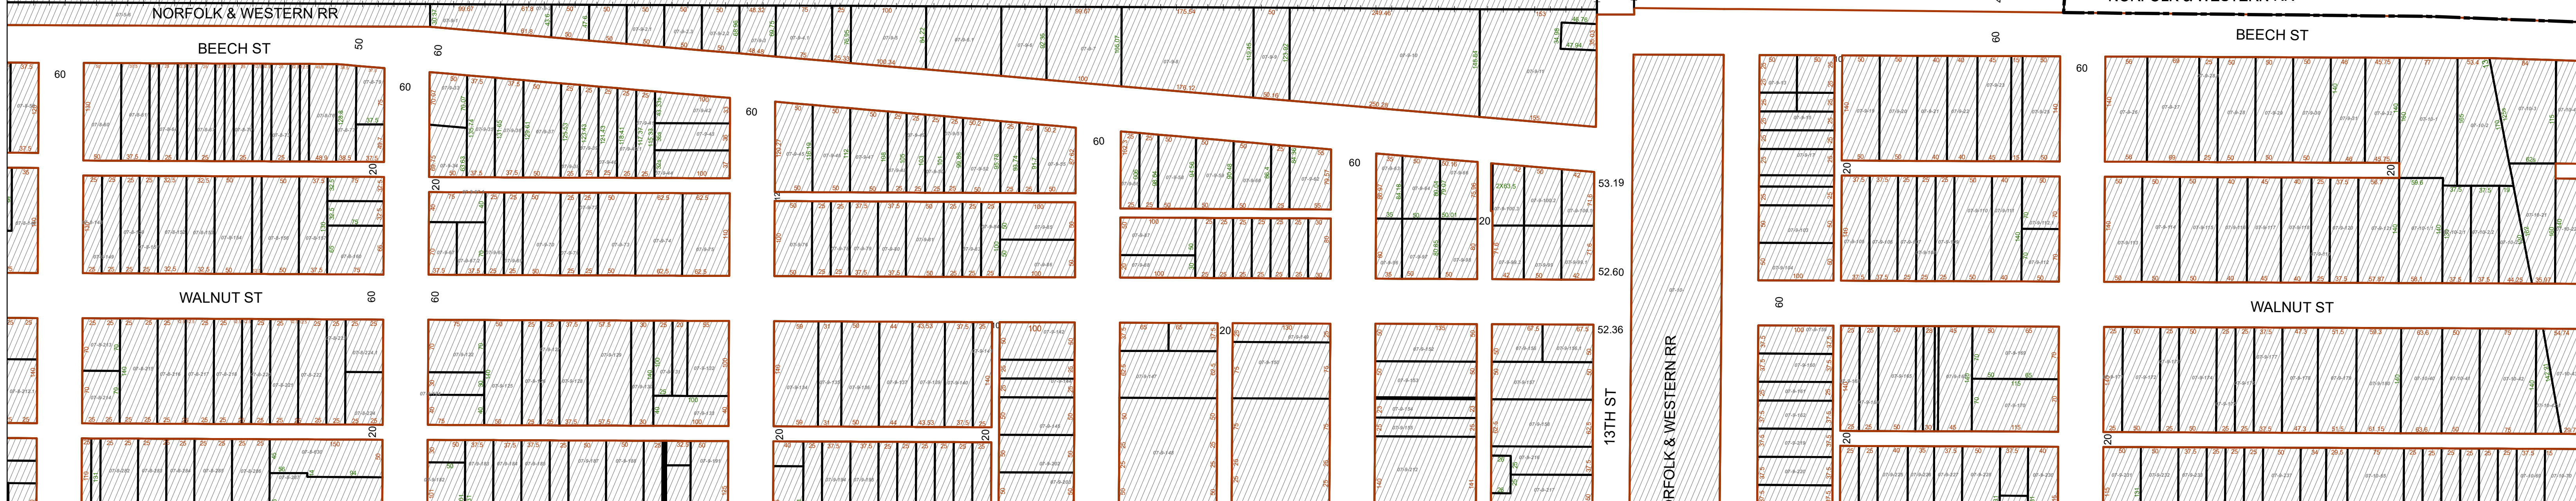

FOR TAX PURPOSES ONLY


Prepared By:  
**Rick Browning**  
Wayne County Assessor

**Legend**

Property Line	Original Lot Line
Road Right of Way	Lot Number (15)
Corporation Line	Parcel Number (99)
District Line	Water
County Line	Railroad

R	1	Revised 9-3-2019	9	17
0	2	Revised 01-28-2020	10	18
V	3	Revised 01-28-2021	11	19
I	4	Revised 01-28-2022	12	20
S	5		13	21
I	6		14	22
O	7		15	23
N	8		16	24

**STATE OF WEST VIRGINIA**  
**COUNTY OF WAYNE**  
Office of Assessor

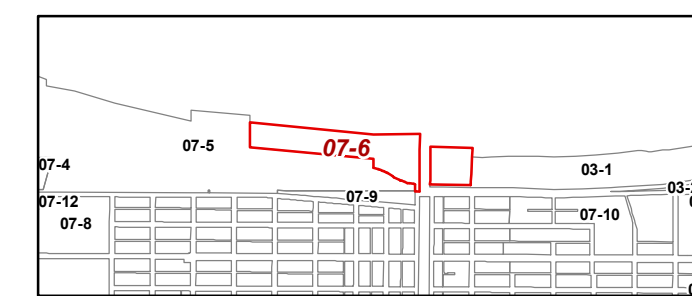

KENOVA

Map: 6

Date, Aerial Photography: 2019

Date, Map: 1/25/2022

Scale: 1" = 100'