


STATE OF OHIO
MONROE COUNTY

BALTIMORE LAND OHIO R.R.

NEW MARTINSVILLE

PROCTOR DISTRICT

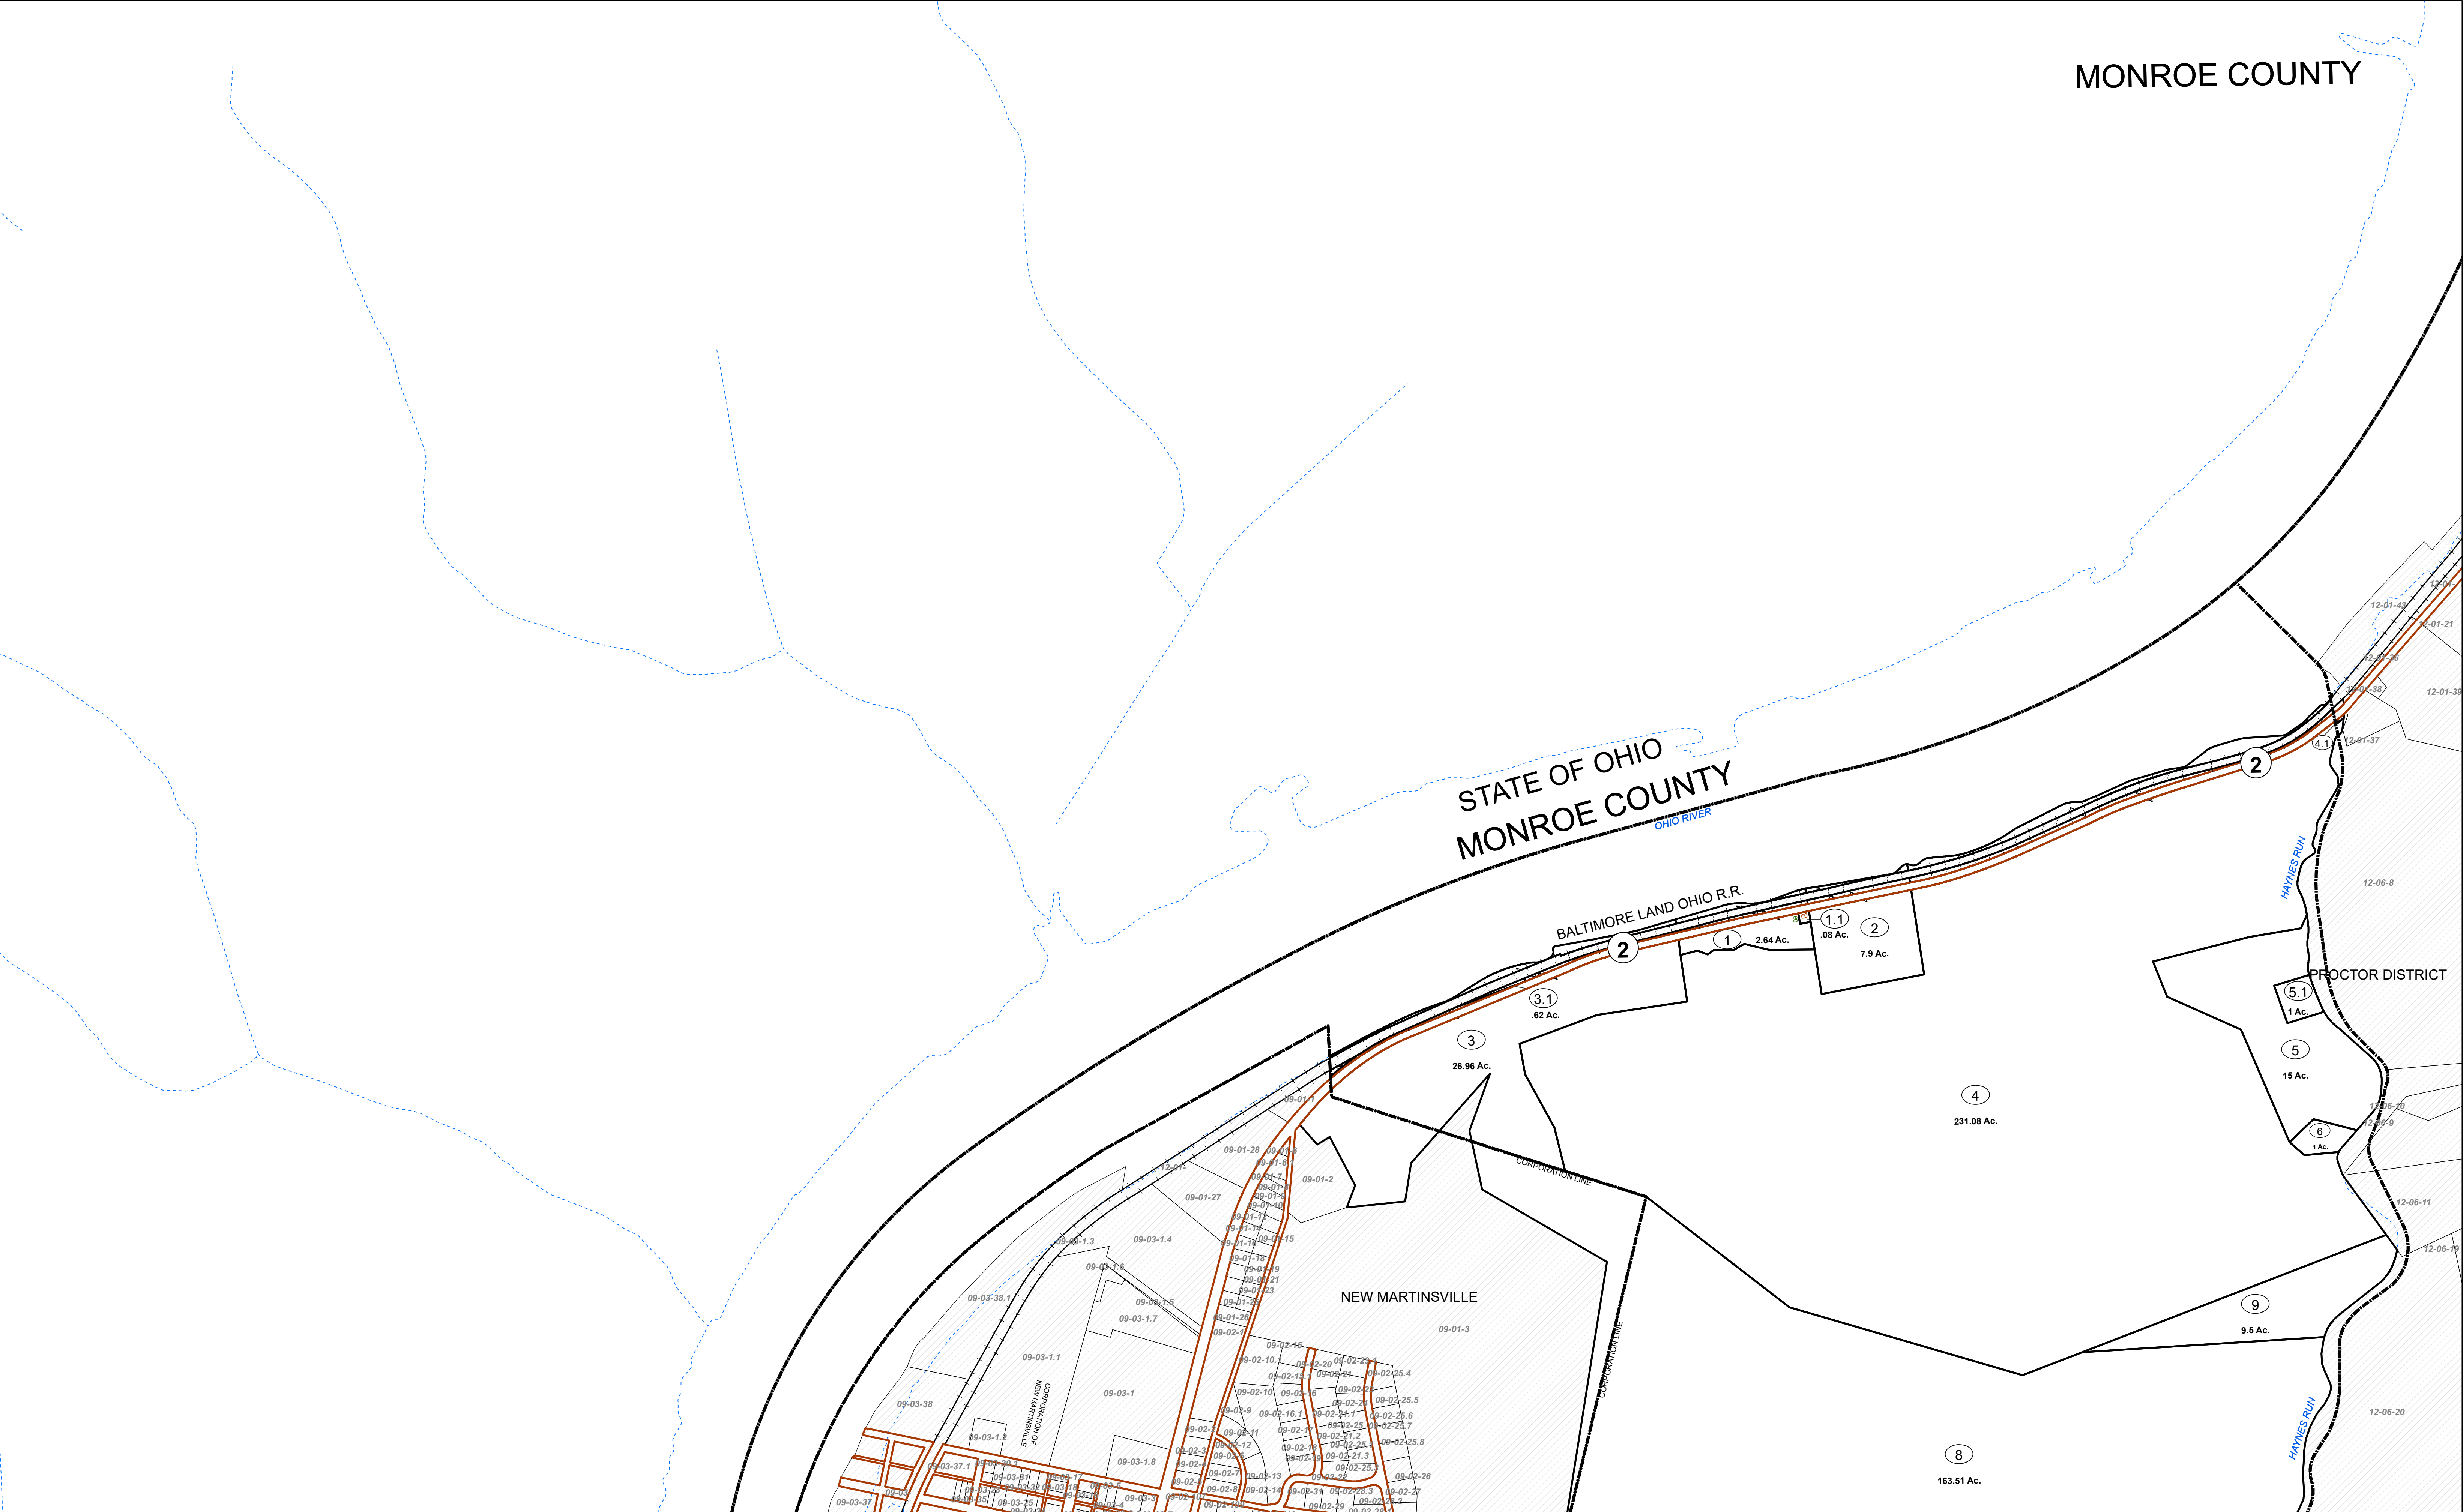


FOR TAX PURPOSES ONLY
Prepared by Wetzel County, WV

Legend

Property Line	Original Lot Line	Lot Number	(15)
Road Right of Way	Parcel Number	Water	(99)
Corporation Line	Water	Railroad	
District Line			
County Line			

R	1	Revised 7/1/85	9	Revised 7/15/99	17
O	2	Revised 7/1/81	10	Revised 6/29/10	18
V	3	Revised 7/1/84	11	Revised 10/5/2011	19
J	4	Revised 7/1/87	12	Revised 01/25/2019	20
S	5	Revised 7/1/91	13	Revised 07/11/2019	21
I	6	Revised 12/1/96	14	Revised 01/11/2020	22
O	7	Revised 6/1/05	15	Revised 01/11/2021	23
N	8	Revised 10/1/07	16	Revised 01/11/2022	24

STATE OF WEST VIRGINIA
COUNTY OF WETZEL
Office of Assessor

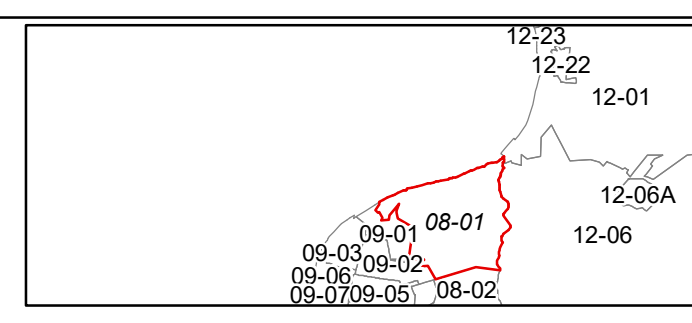

MAGNOLIA DISTRICT
SHEET 01

Date, Map: Jan 2019
Scale: 1" = 400'