


For Tax Purposes Only this				Legend			
is not Authoritative Data This product was developed for taxation	290	290	290	- - Previous Deed Property	Deed lot Number District Number	(15) 01	POST OFFICE CEMT.
purposes and is therefore not suitable for legal, Engineering, or surveying purposes.	290	291	290	→ Railroad Right of Way	Parcel or Index Number	19/25	LIBARY
Users of this information should review or consult the primary data and information	290	290	290	 Road and Railroad R/W Road Easement 	HOSPITAL SCHOOL	H I	CHURCH AIRPORT
sources to ascertain the appropriate usage of information. Do not copy	Pre	epared by: RE	' IS	——— Road Right of Way	District_Lines		FIRE STATION

Prepared by: RDS

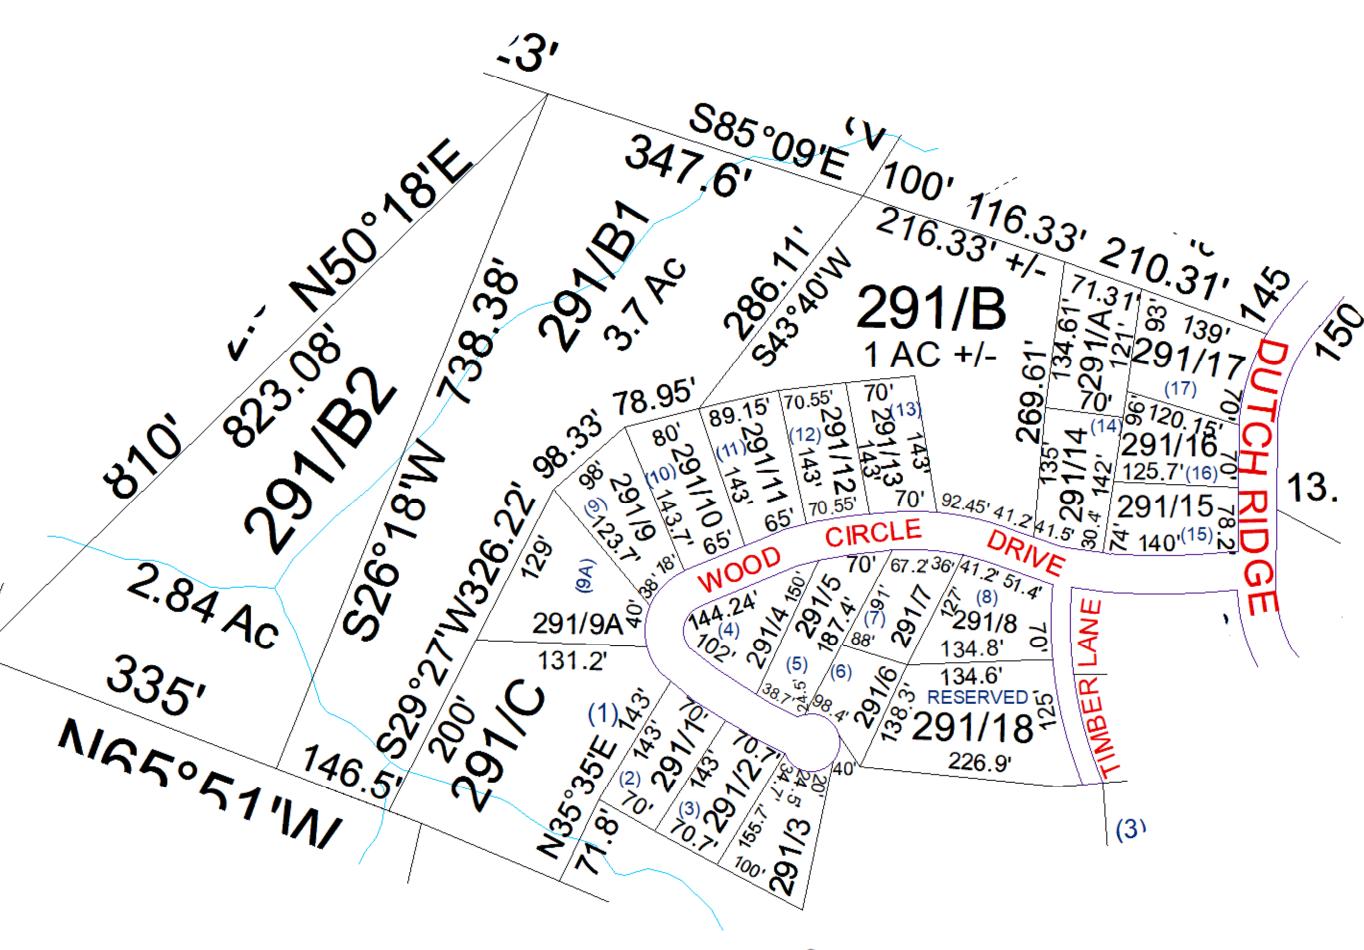

64

1	7	13	
2	8	14	
3	9	15	SIAI
4	10	16	
5	11	17	
6	12	18	

Clay-291

ATE OF WEST VIRGINIA Office of Assessor

District	SubDivision
01 - CLAY	VALLEY VIEW ACRES

SHEET NO: 291

Date: 01/14/2022 Date, Aerial Photography: 2016 Scale : 1" = 100'