
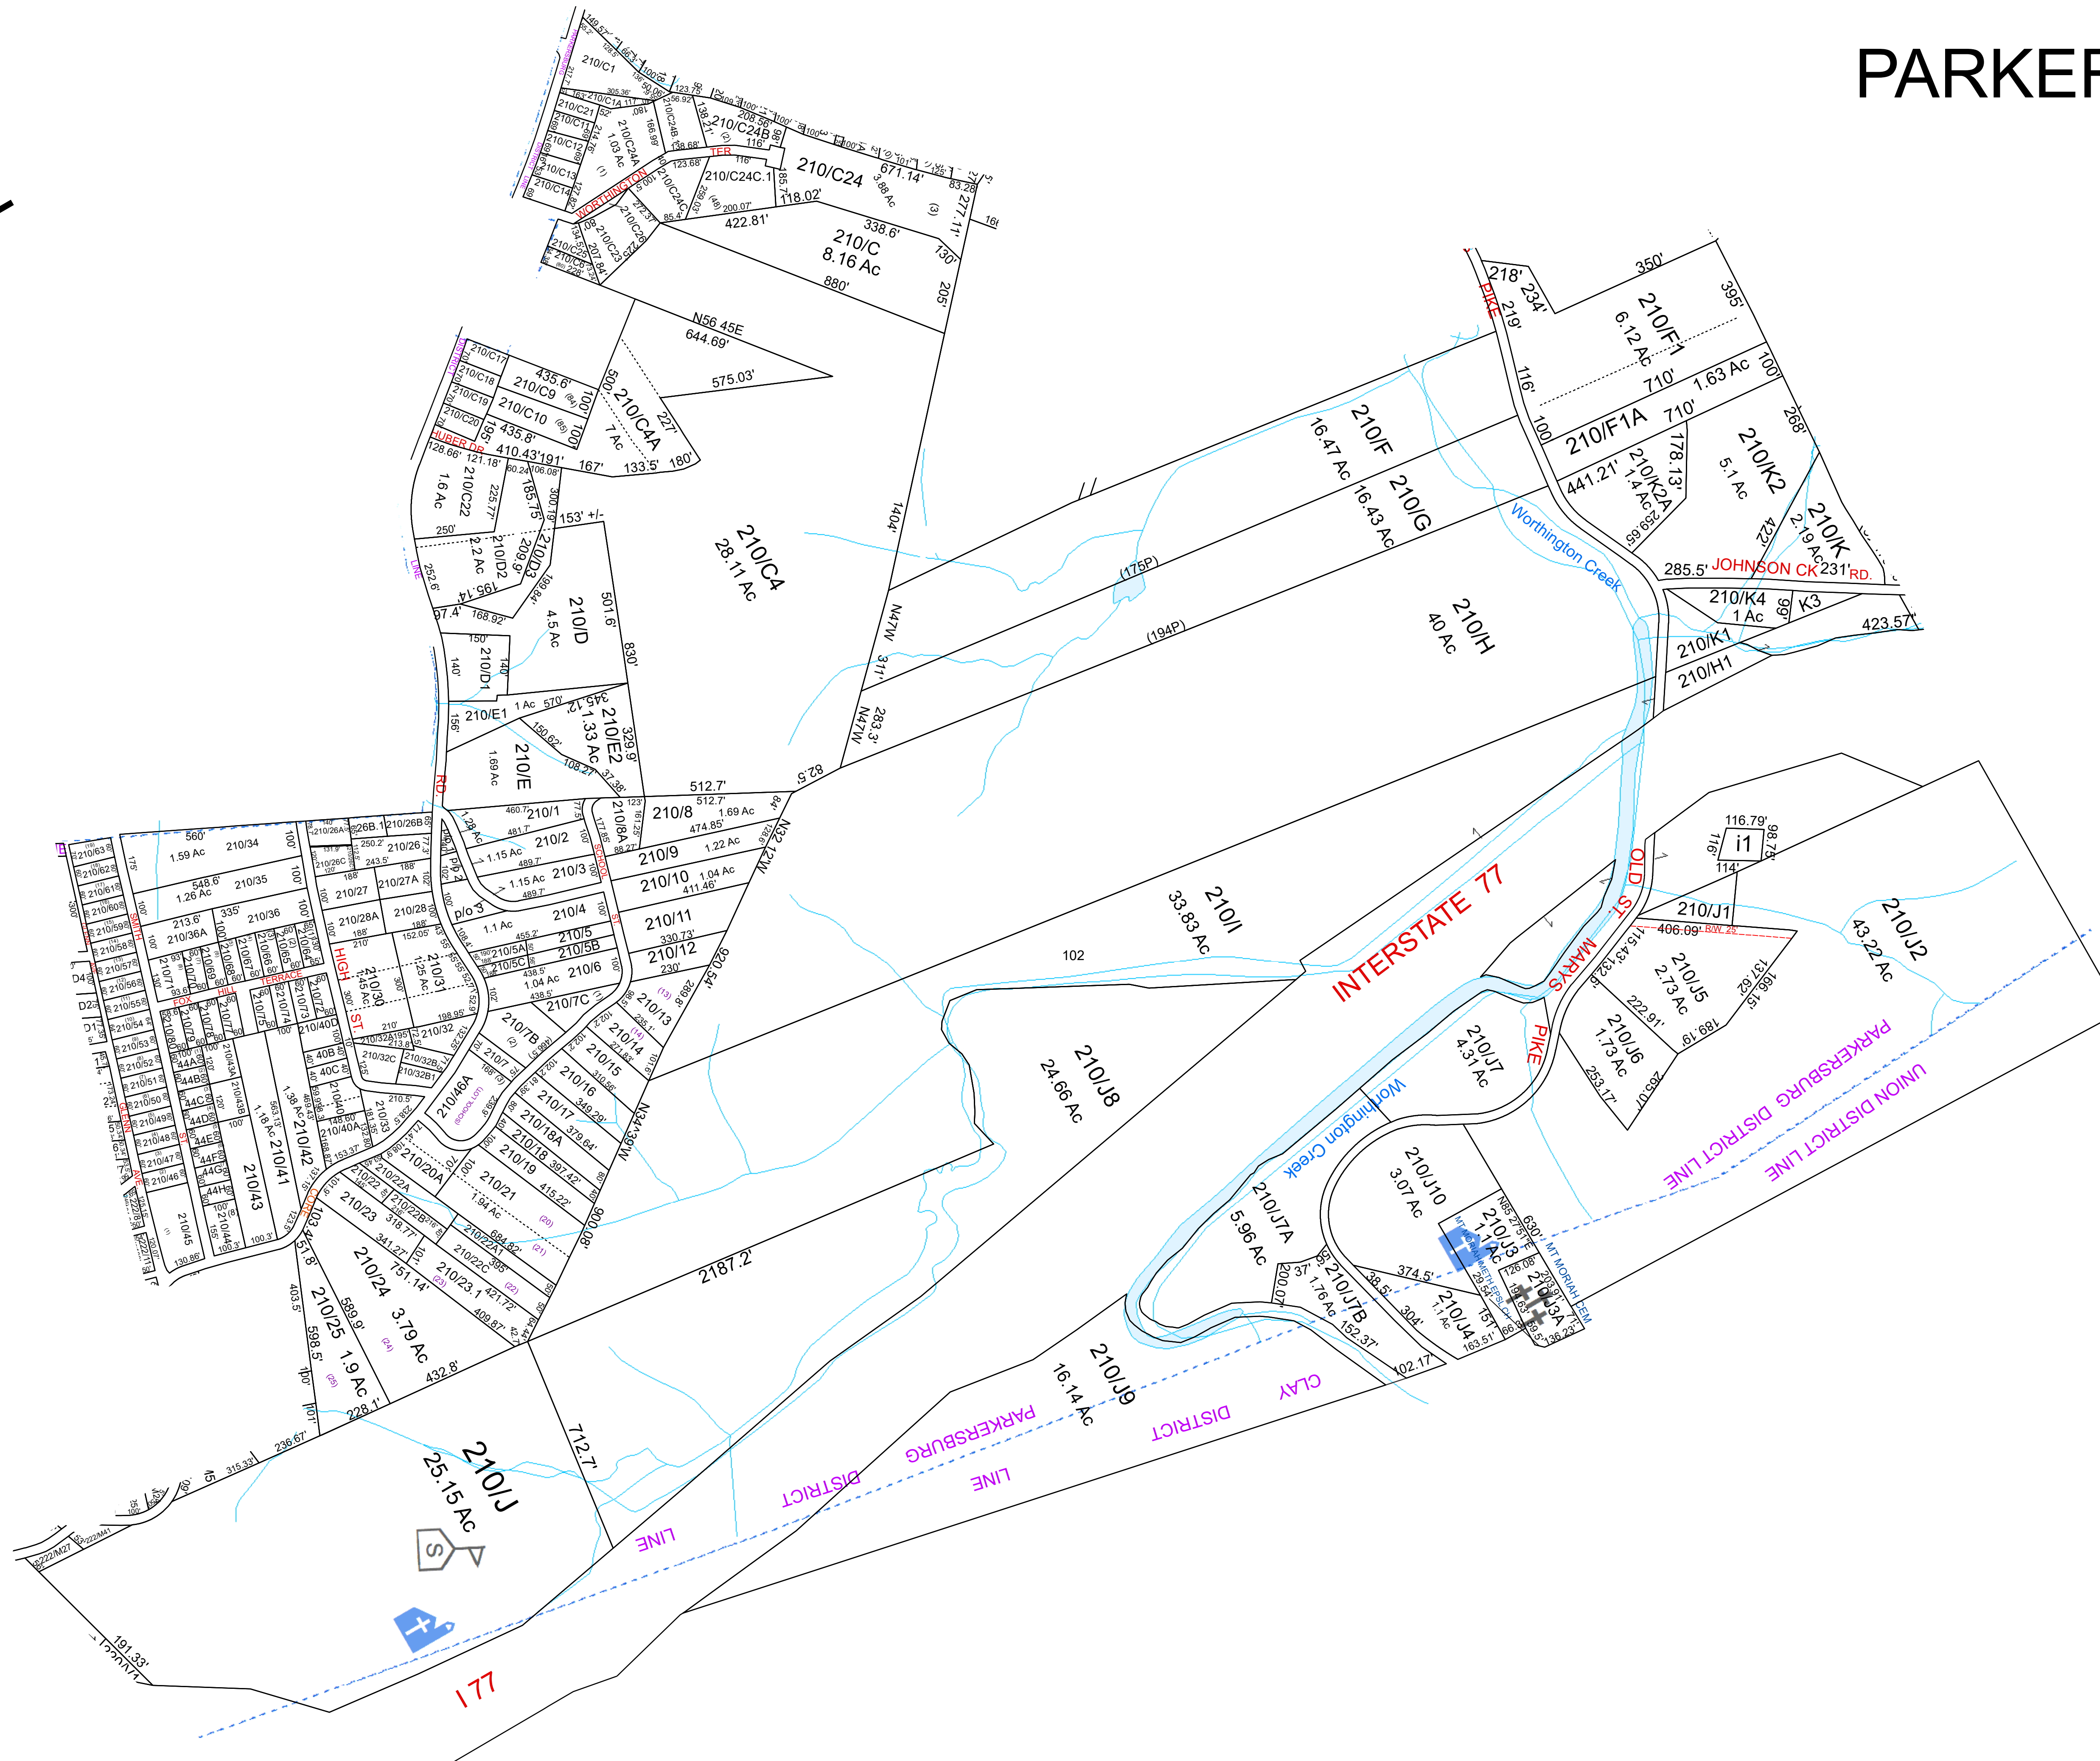


# PARKERSBURG 210

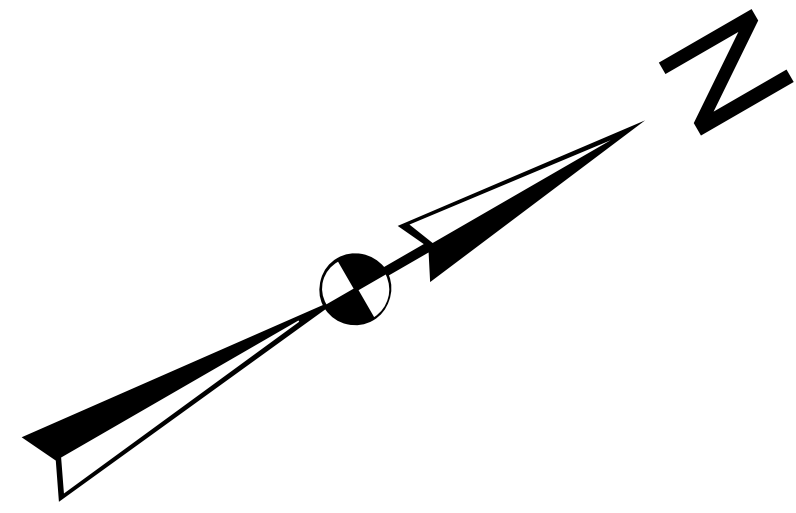

For Tax Purposes Only this is not Authoritative Data. This product was developed for taxation purposes and is therefore not suitable for legal, Engineering, or surveying purposes. Users of this information should review or consult the primary data and information sources to ascertain the appropriate usage of information. Do not copy.

|     |     |     |
|-----|-----|-----|
| 180 | 190 | 450 |
| 35  | 210 | 10  |
| 102 | 220 | 220 |

Mapper: KPD

| Legend |                          |
|--------|--------------------------|
|        | Previous Deed            |
|        | Property                 |
|        | Railroad Right of Way    |
|        | Road and Railroad RW     |
|        | Road Easement            |
|        | Road Right of Way        |
|        | Deed lot Number (15)     |
|        | MAP / Parcel Number 1925 |
|        | District Number 04       |
|        | HOSPITAL                 |
|        | POST OFFICE              |
|        | SCHOOL                   |
|        | District Lines           |
|        | CENT. LIBRARY            |
|        | AIRPORT                  |
|        | CHURCH                   |
|        | FIRE STATION             |

| Revisions |                                    |    |    |
|-----------|------------------------------------|----|----|
| 1         | J3 revised by Plat 785/789 SV 1/13 | 7  | 13 |
| 2         | Pcl J3A created SV 6/26/15         | 8  | 14 |
| 3         | Pcl D3 created SV 3/16/17          | 9  | 15 |
| 4         |                                    | 10 | 16 |
| 5         |                                    | 11 | 17 |
| 6         |                                    | 12 | 18 |

**WOOD COUNTY**  
STATE OF WEST VIRGINIA  
Office of Assessor

|                                |                  |
|--------------------------------|------------------|
| District                       | Subdivision      |
| <b>PARKERSBURG DISTRICT 04</b> |                  |
| <b>SHEET NO: 210</b>           |                  |
| Date, Aerial Photography: 2016 | Date: 01/14/2022 |
|                                | Scale: 1" = 300' |