


N

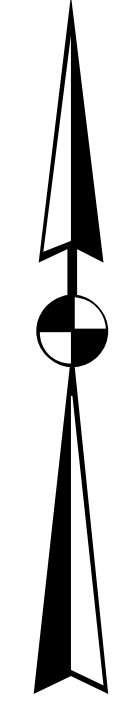

PARKERSBURG 240



For Tax Purposes Only this is not Authoritative Data
 This product was developed for taxation purposes and is therefore not suitable for legal, Engineering, or surveying purposes. Users of this information should review or consult the primary data and information sources to ascertain the appropriate usage of information. Do not copy

73	230	230
79	240	250
84	241	250

Mapper: KPD

Legend	
	Previous Deed
	Property
	Railroad Right of Way
	Road and Railroad RW
	Road Easement
	Road Right of Way
	HOSPITAL
	POST OFFICE
	SCHOOL
	District Lines
	CENT. LIBRARY
	AIRPORT
	CHURCH
	FIRE STATION

Revisions			
1	Delete D.E1 add to E.RS 2/10	7	
2	New HBA RS 3/11	8	
3		9	
4		10	
5		11	
6		12	
		13	
		14	
		15	
		16	
		17	
		18	

WOOD COUNTY
 STATE OF WEST VIRGINIA
 Office of Assessor

District	PARKERSBURG DISTRICT 04	Subdivision	
SHEET NO:	240	Date:	01/14/2022
Date, Aerial Photography:	2016	Scale:	1" = 300'