




UNION DISTRICT LINE
OHIO RIVER

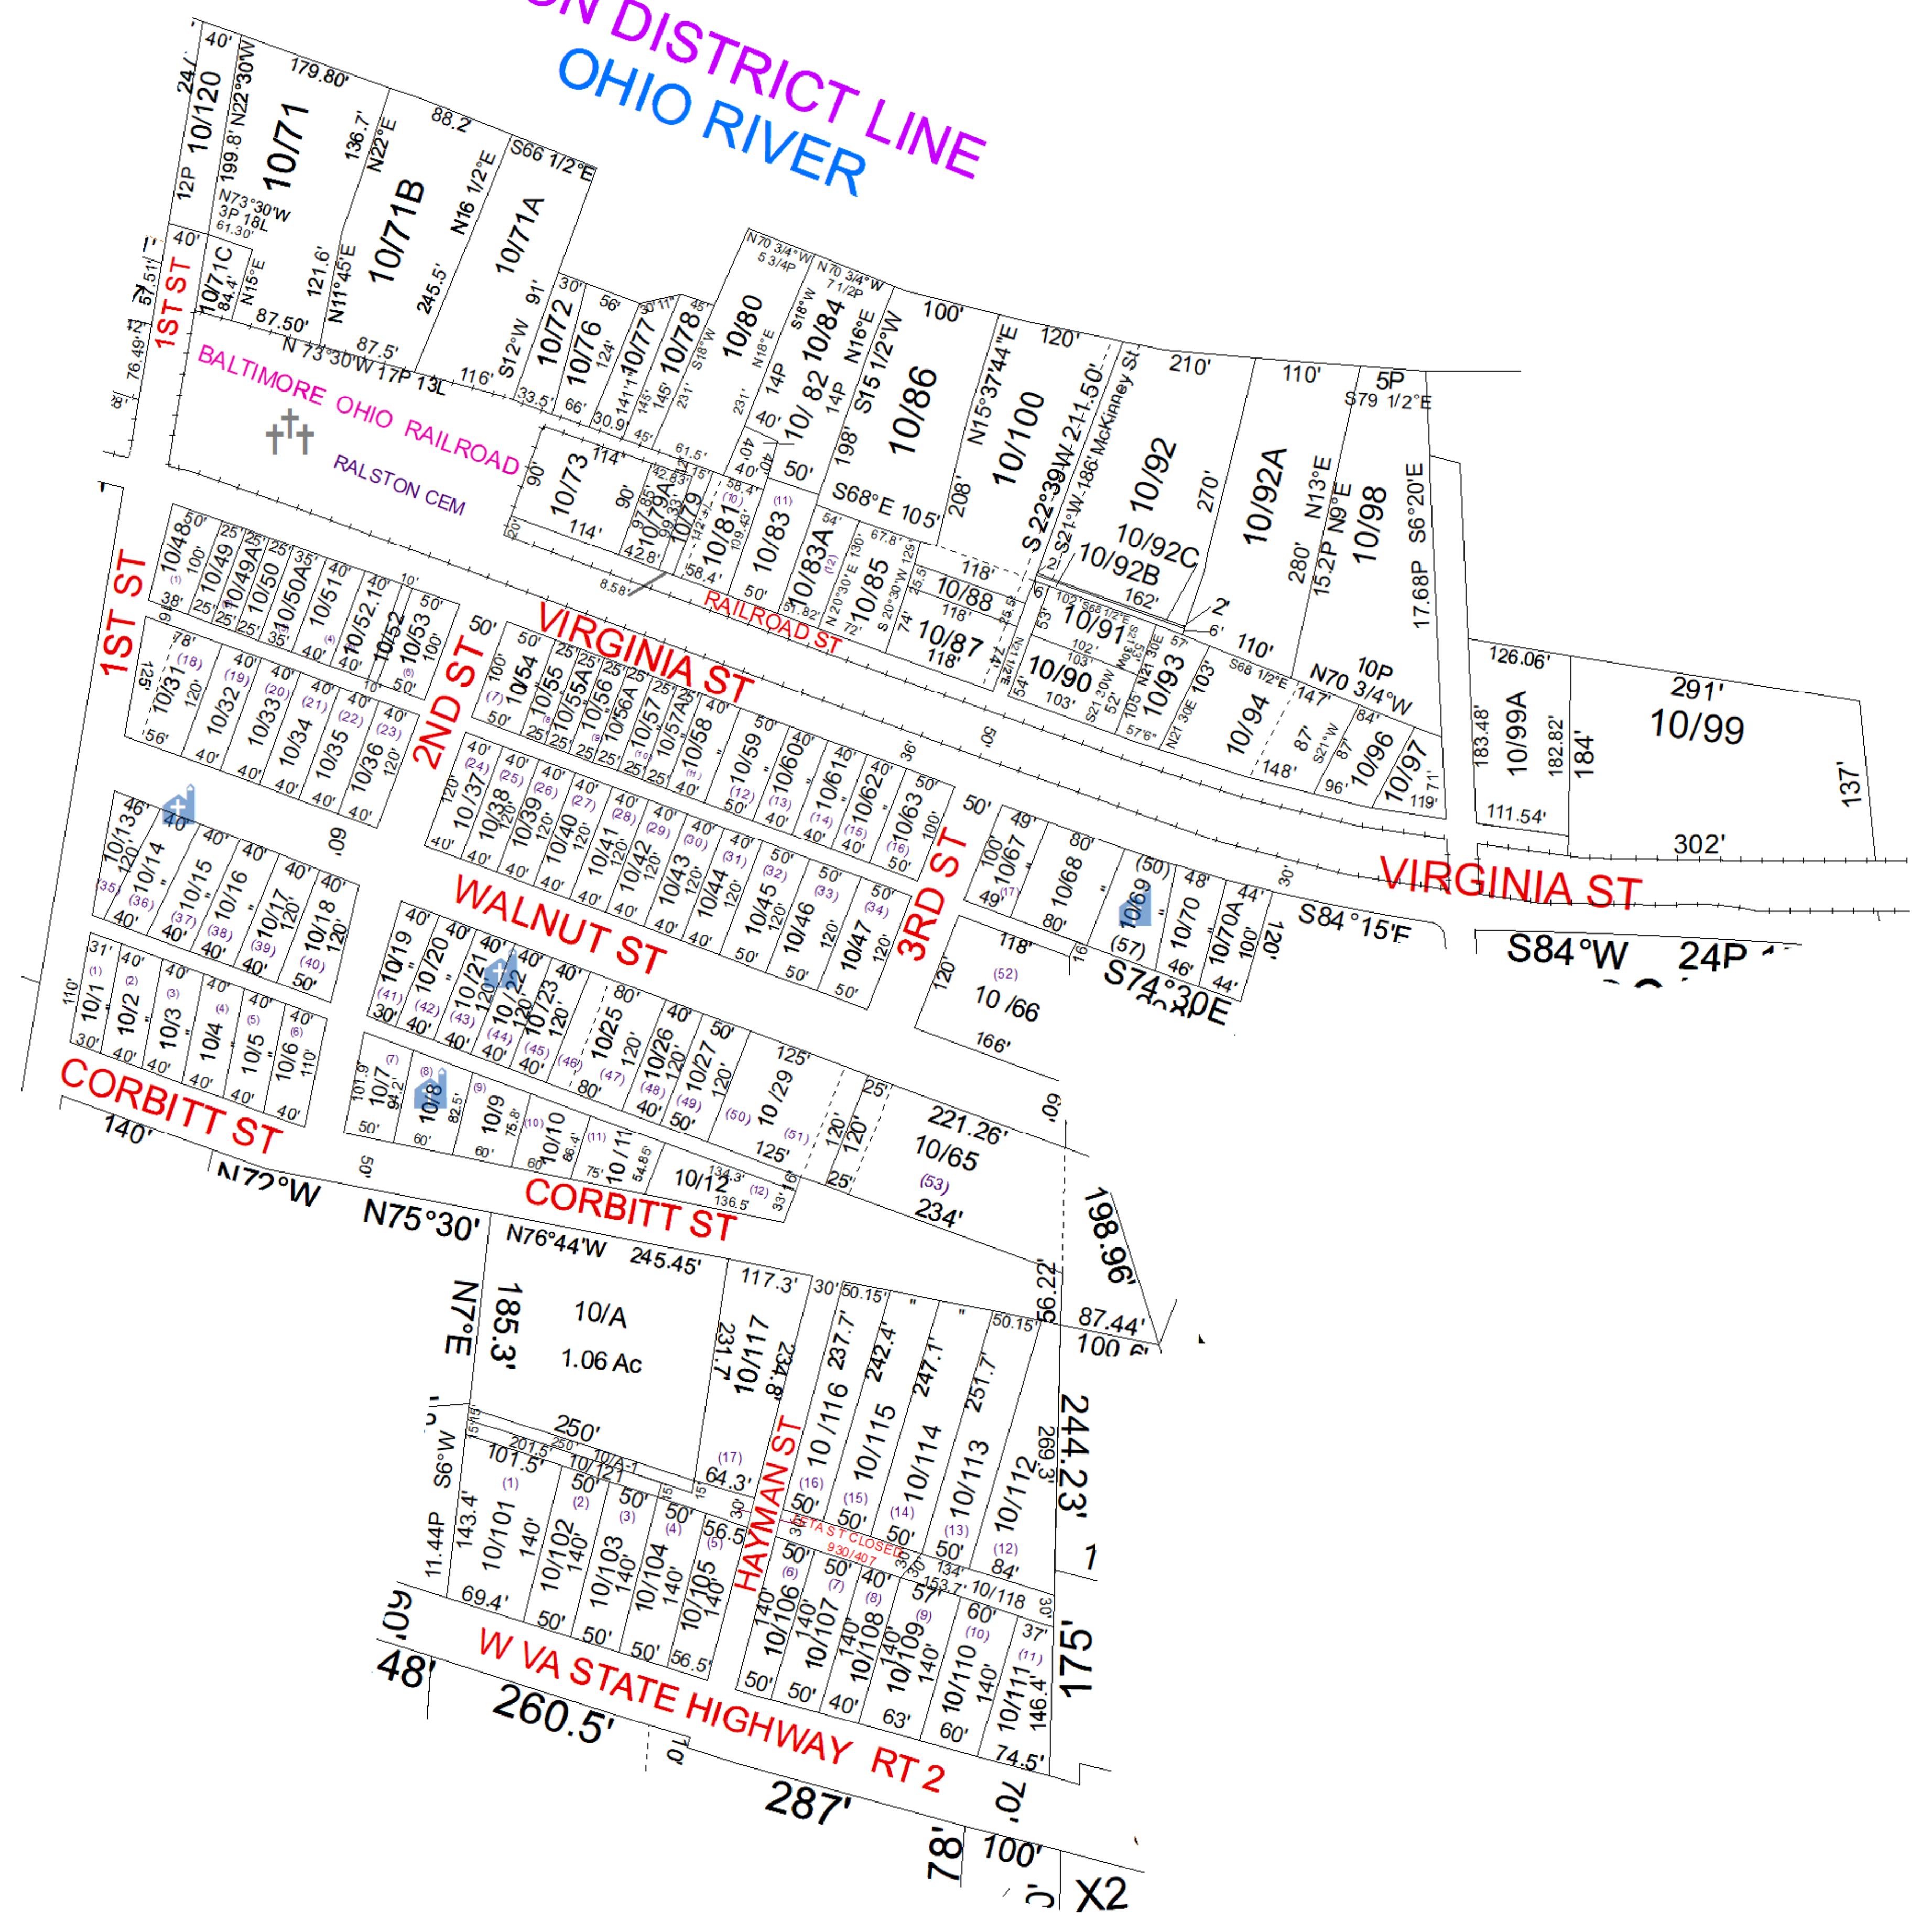

For Tax Purposes Only this is not Authoritative Data
This product was developed for taxation purposes and is therefore not suitable for legal, engineering, or surveying purposes. Users of this information should review or consult the primary data and information sources to ascertain the appropriate usage of information. Do not copy

20	OH.	20
20	10	100
100	100	100

Prepared by: KPD

Legend	
	Previous Deed
	Property
	Railroad Right of Way
	Road and Railroad RW
	Road Easement
	Road Right of Way
	Deed lot Number (15)
	MAP / Parcel Number (19/25)
	District Number
	HOSPITAL
	POST OFFICE
	SCHOOL
	District Lines
	CEMET.
	LIBRARY
	AIRPORT
	CHURCH

Revisions	
1	Pcl 92C created ZIA 9/07
2	
3	Pcl 119 deleted pt of Leta ST SV 7/14
4	Pcl 121 created SV 7/24/14
5	Pcl 79A created SV 3/3/15
6	
7	
8	
9	
10	
11	
12	
13	
14	
15	
16	
17	
18	

WOOD COUNTY
STATE OF WEST VIRGINIA
Office of Assessor

District	9 - UNION
SHEET NO:	10
Date, Aerial Photography:	2016
Map Date:	01/14/2022
Scale:	1" = 100'