
STRICTUME 30P BO SC M	
$\frac{1}{10000000000000000000000000000000000$	N 17 N54°W 161P
3739.00 SOIB	2 9 18 00 89.30 89.35 A
NO NO 93.50	50
	ST3°W SB8°3016L


For Tax Purposes Only this is not Authoritative Data This product was developed for taxation purposes and is therefore not suitable for legal, Engineering, or surveying purposes. Users of this information should review or consult the primary data and information sources to ascertain the appropriate usage 40 | OHIO 40 Deed lot Number (15) MAP / Parcel Number 19/25 District Number 09 – Previous Deed ----- Property 210 50 70 H ─── Railroad Right of Way HOSPITAL ------ Road and Railroad R/W 210 60 POST OFFICE 🚊 - - · Road Easement sources to ascertain the appropriate usage of information. Do not copy SCHOOL —— Road Right of Way Prepared by:KPD

Legend

District_Lines ††† CEMT. 🚺 LIBARY 🕂 AIRPORT 🛷 CHURCH

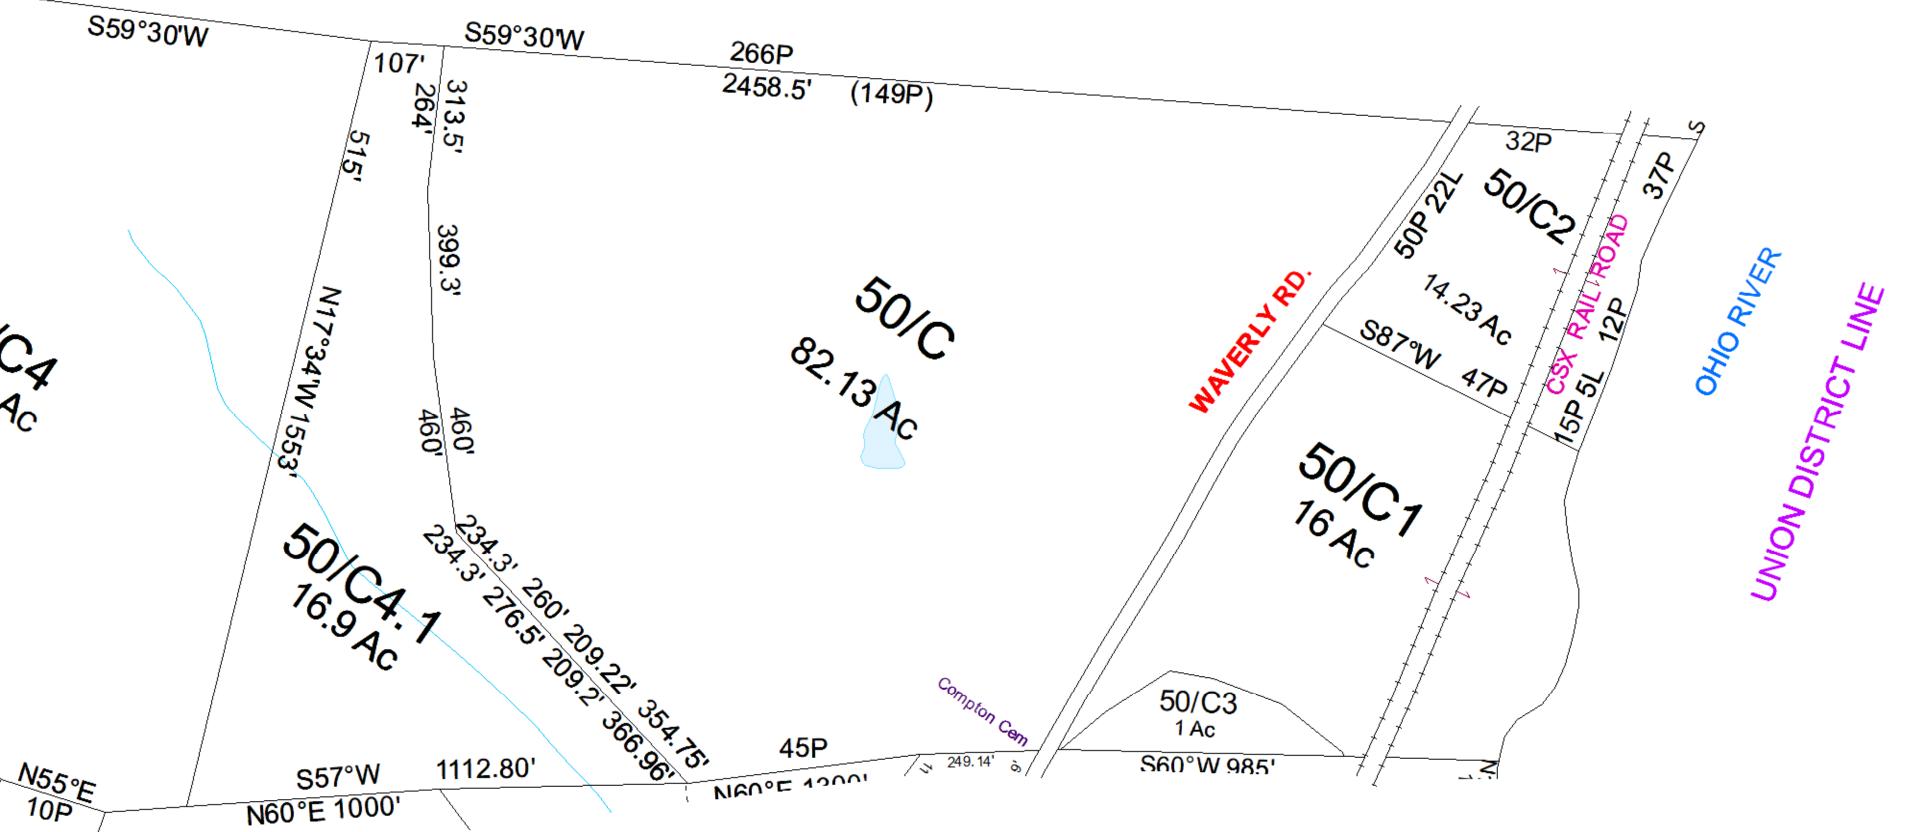

Revisions						
1	Changed ac on C2 RS 5/10	7		13		
2		8		14		
3		9		15		
4		10		16		
5		11		17		
6		12		18		

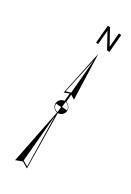

WOOD COUNTY	
STATE OF WEST VIRGINIA	

Office of Assessor

9 - UNION District

SHEET NO: 50

Date, Aerial Photography:_2016

Map Date: 01/14/2022 Scale : <u>1" = 200'</u>

Date Saved: 01/12/2021 4:06:42 PM