


# VIENNA - 35

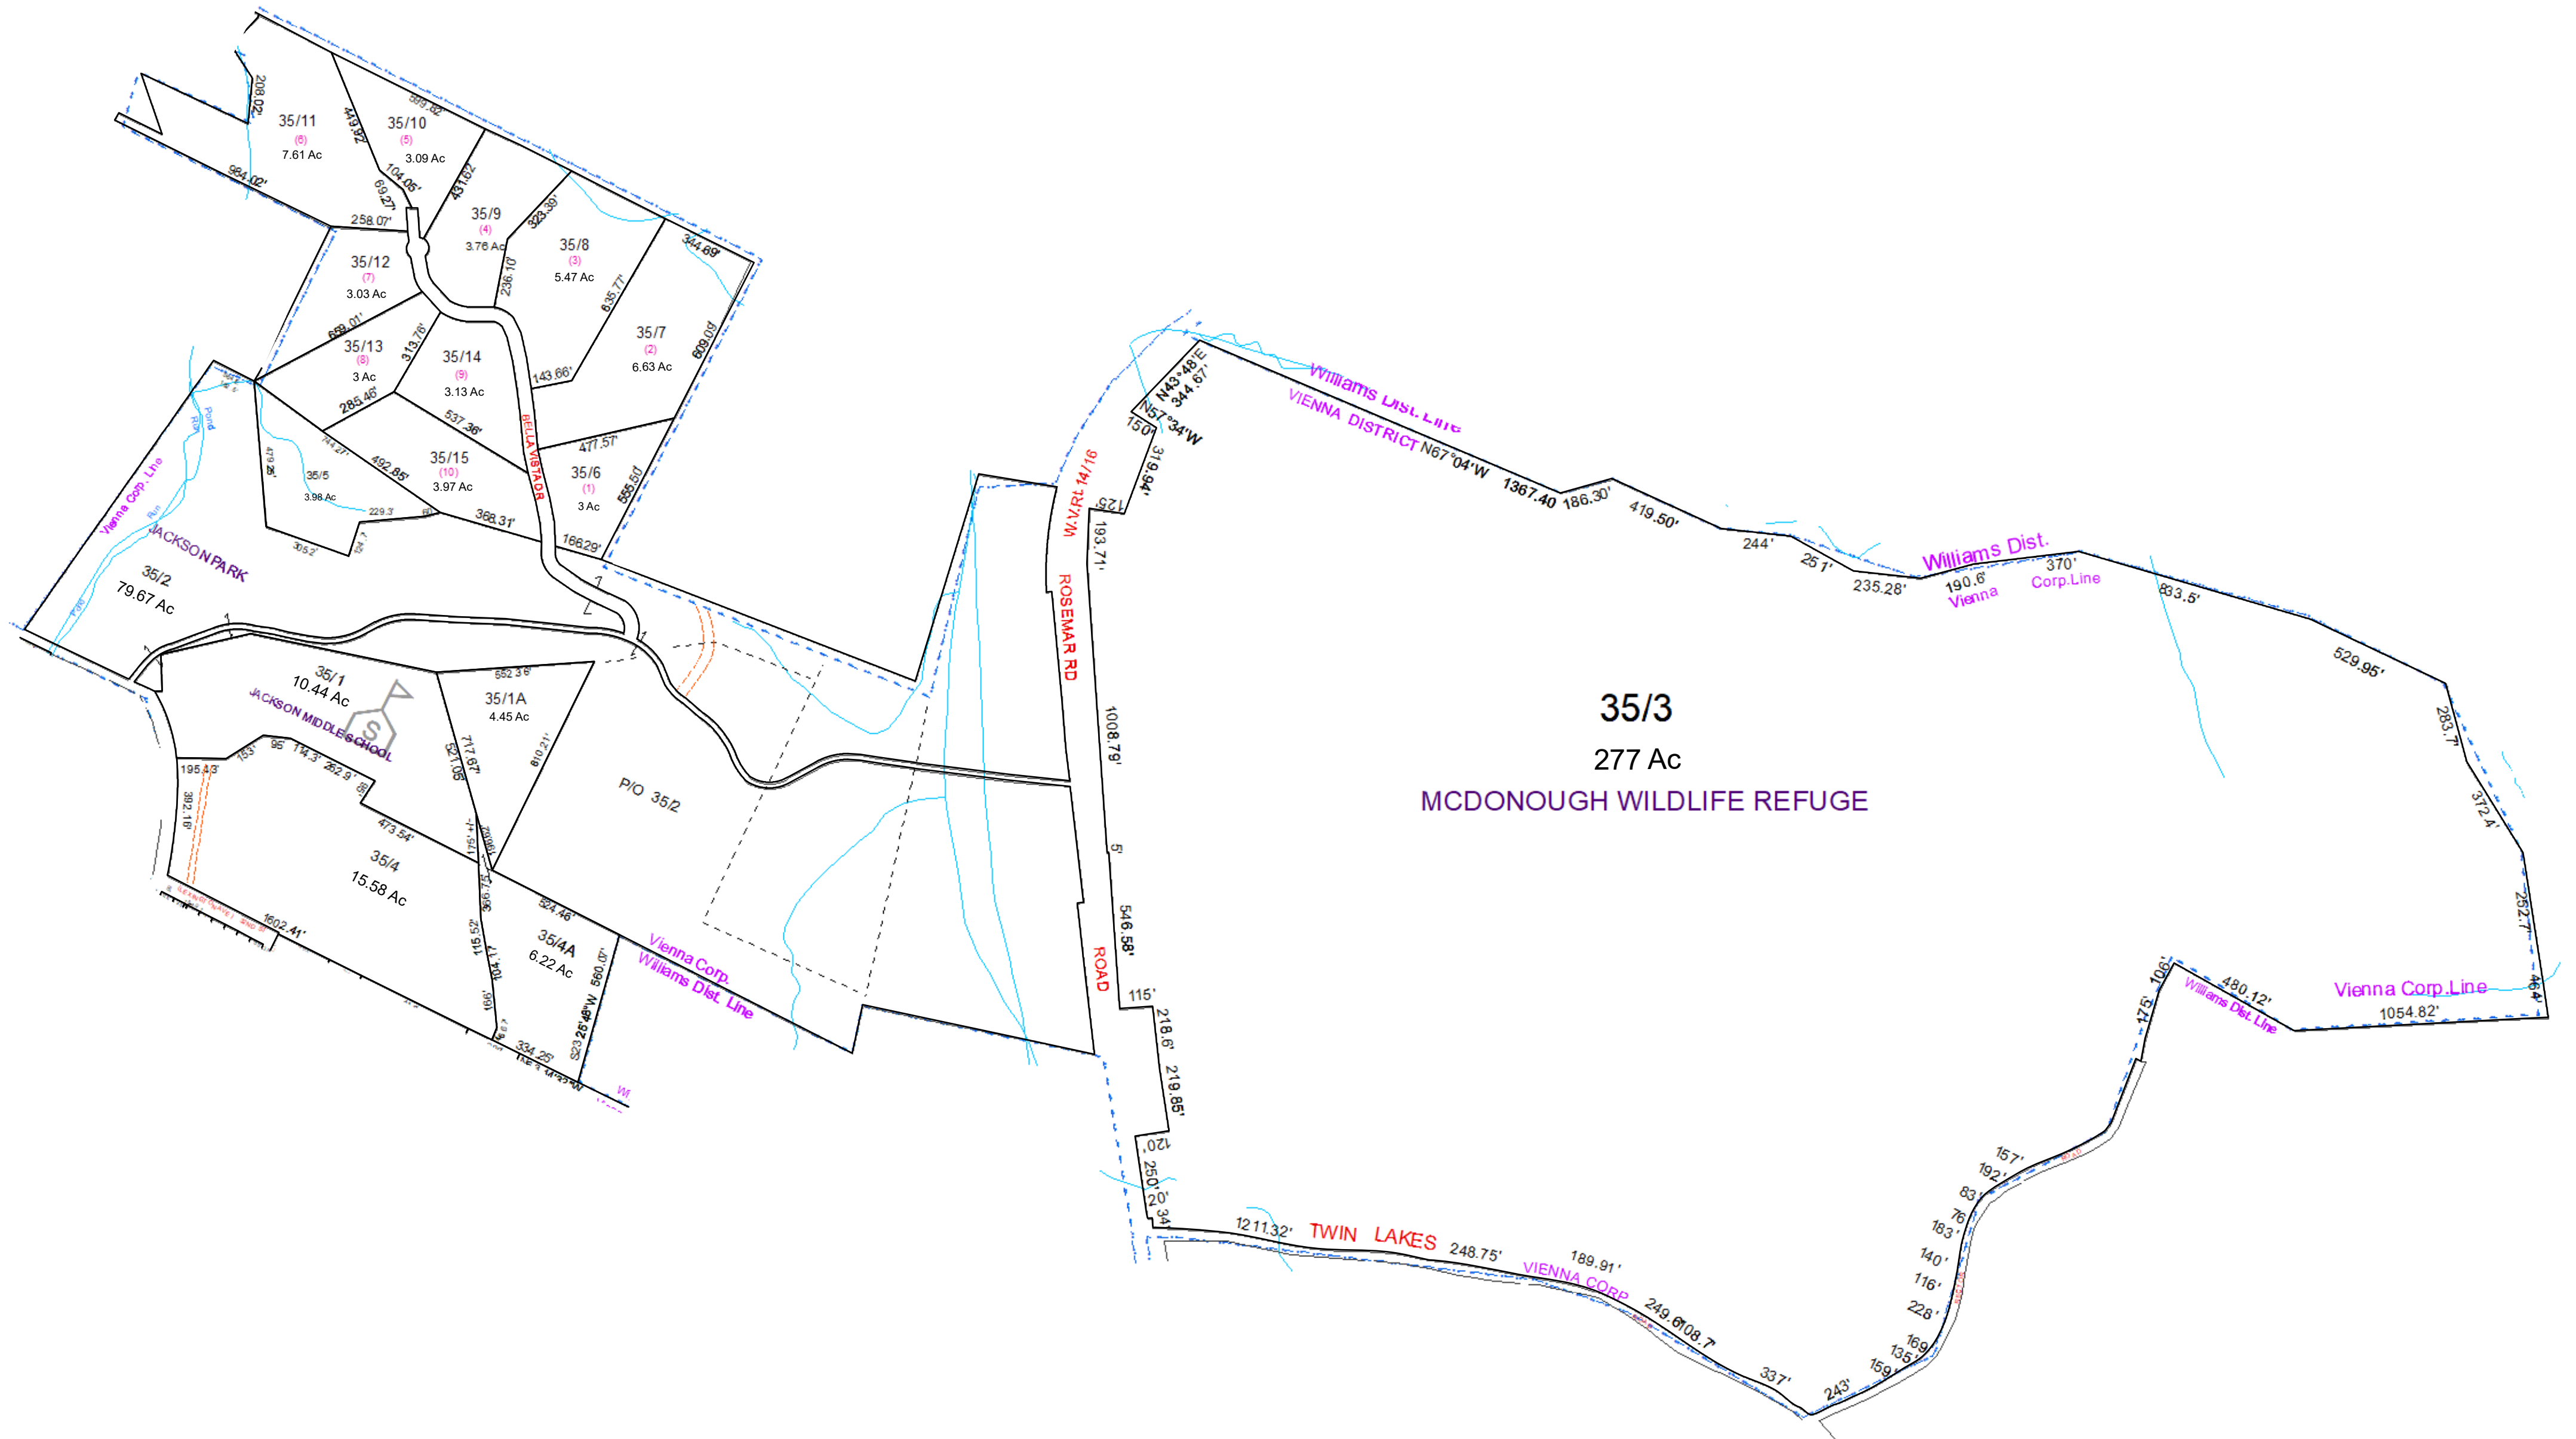

**35/3**  
 277 Ac  
 MCDONOUGH WILDLIFE REFUGE

For Tax Purposes Only this is not Authoritative Data  
 This product was developed for taxation purposes and is therefore not suitable for legal, engineering, or surveying purposes. Users of this information should review or consult the primary data and information sources to ascertain the appropriate usage of information. Do not copy

491	500	500
492	35	14
490	4	510

Prepared by: KPD

Legend	
	Previous Deed
	Property
	Railroad Right of Way
	Road and Railroad R/W
	Road Easement
	Road Right of Way
	SCHOOL
	HOSPITAL
	POST OFFICE
	CENT.
	LIBRARY
	AIRPORT
	CHURCH
	District Lines
	DEED LOT NUMBER (15)
	MAP / Parcel Number 19/25
	District Number 10

Revisions	
1	Pcl 4A created 2/7/14 SV
2	Pcls 6,7,8,9,10,11,12,13,14,15 created 7/14/17 Annex 8
3	
4	
5	
6	
7	
8	
9	
10	
11	
12	
13	
14	
15	
16	
17	
18	

**WOOD COUNTY**  
 STATE OF WEST VIRGINIA  
 Office of Assessor

CORPERATION:  
 VIENNA CORP 10  
 SHEET NO: 35  
 Date Print: 01/14/2022  
 Date, Aerial Photography: 2016  
 Scale: 1" = 400'  
 Date Saved: 01/16/2020 3:28:29 PM