


NEW ADDITION OF CORPORATION LIMITS FOR TOWN OF MARLINTON

FILED
1988 MAR -7 PM 12:10
POCAHONTAS CO. CLERK
MARLINTON, WEST VA.

ASTRONOMICAL NORTH
Declination 5° 25' W
Based on Corp. Line made
November 1982

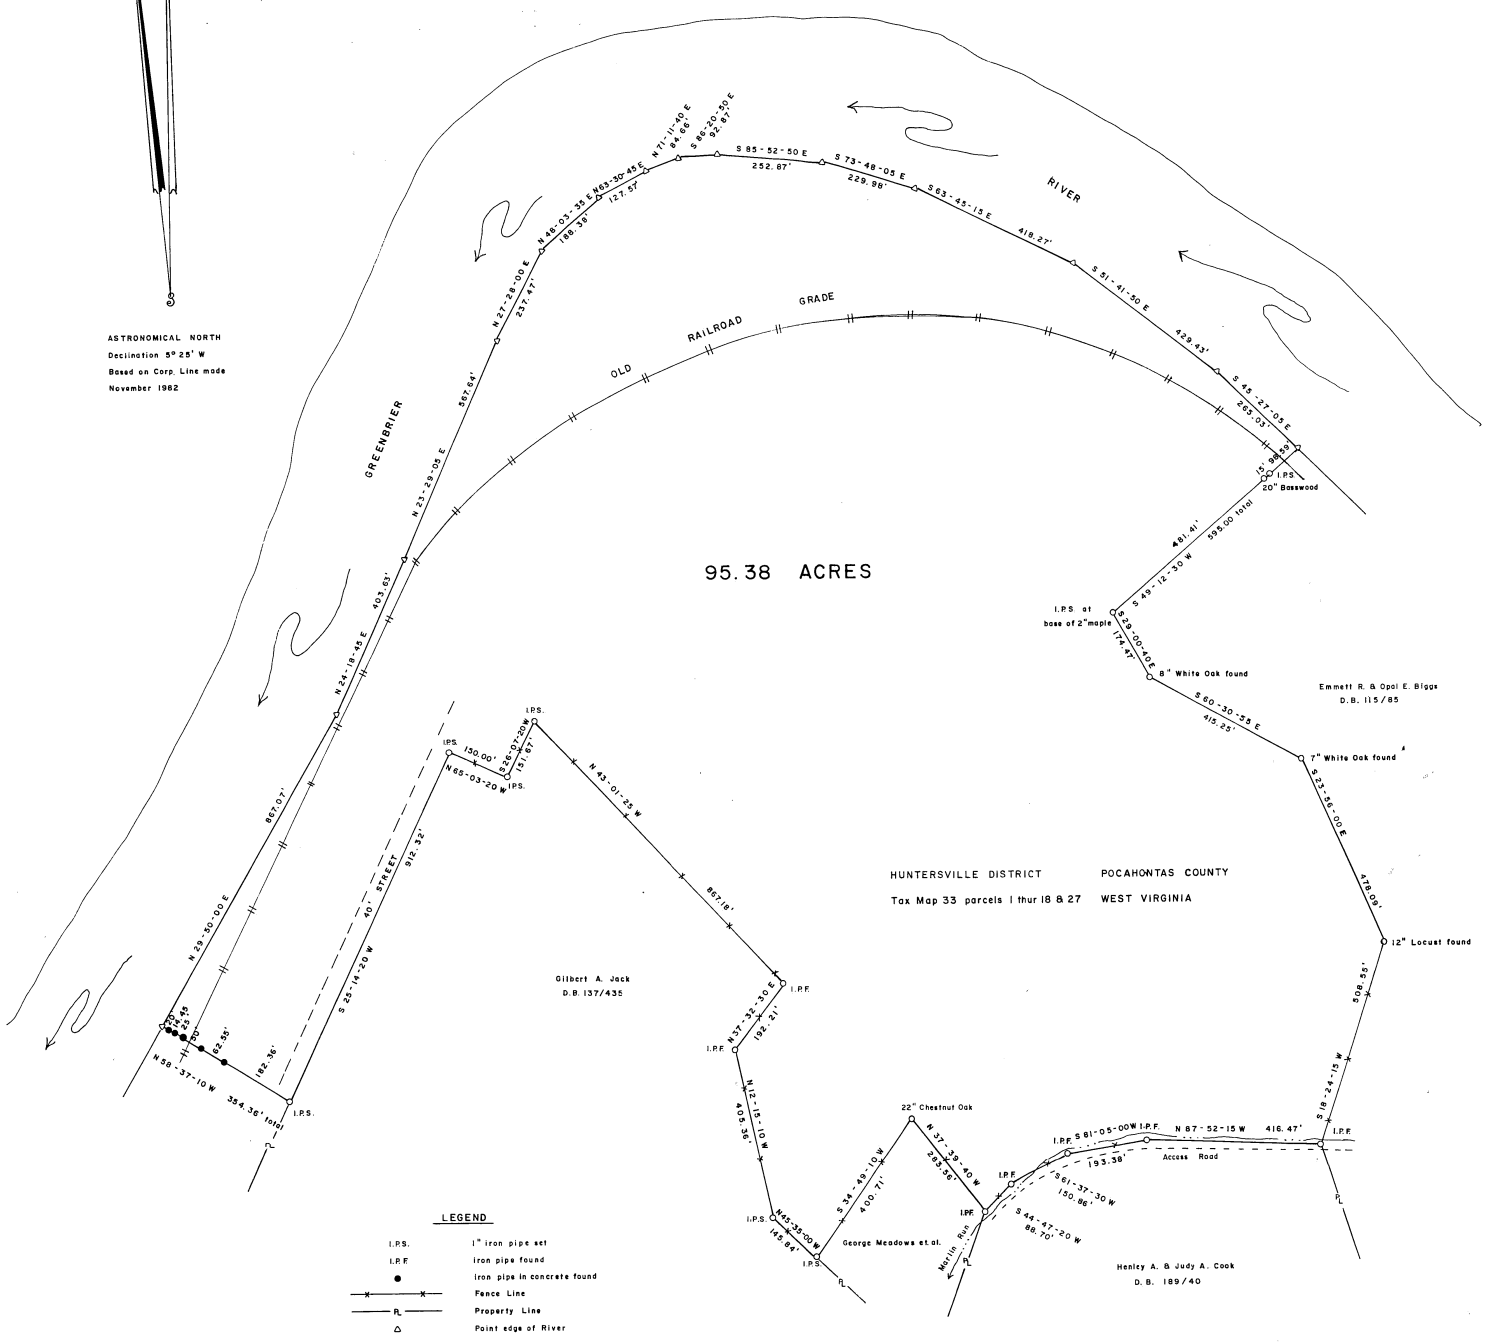

95.38 ACRES

HUNTERSVILLE DISTRICT POCAHONTAS COUNTY
Tax Map 33 parcels 1 thru 18 & 27 WEST VIRGINIA

LEGEND

- I.P.S. 1" iron pipe set
- I.P.F. iron pipe found
- iron pipe in concrete found
- x — Fence Line
- R — Property Line
- △ Point edge of River

Scale 1 inch = 200 feet
0' 100' 200' 400'

WEST VIRGINIA
POCAHONTAS COUNTY CLERK'S OFFICE

March 7, 1988
This instrument was this day presented to me in my office, and thereupon, together with the certificate thereto annexed, is admitted to record.

Teste: Cynthia K. Cook Clerk

Surveyed April 1987
William E. Dilley L.L.S.
Rt. 1, Box 136
Dunmore, W.Va. 24934

William E. Dilley L.L.S.

Recorded March 7 1988 in
the Office of the Clerk of the
County Commission of Pocahontas
Co., W.Va. in Map Book
No. 6 at Page 39
Carroll K. Combs Clerk

Instrument # *71689*

6-39

DAVE PEACOCK PROPERTY AND BYRD ADDITION &
ON 4th Ave, or Greenbrier Hill Annexation of
New Corporate line 7/20/1987