


Page 3 of 3
 Filed for record at 10:00 AM
 JUN 7 1947
 By _____
 Recorded _____
 Book No. _____ Page _____
 Records of Tucker County
 ERNEST L. MOON, Clerk

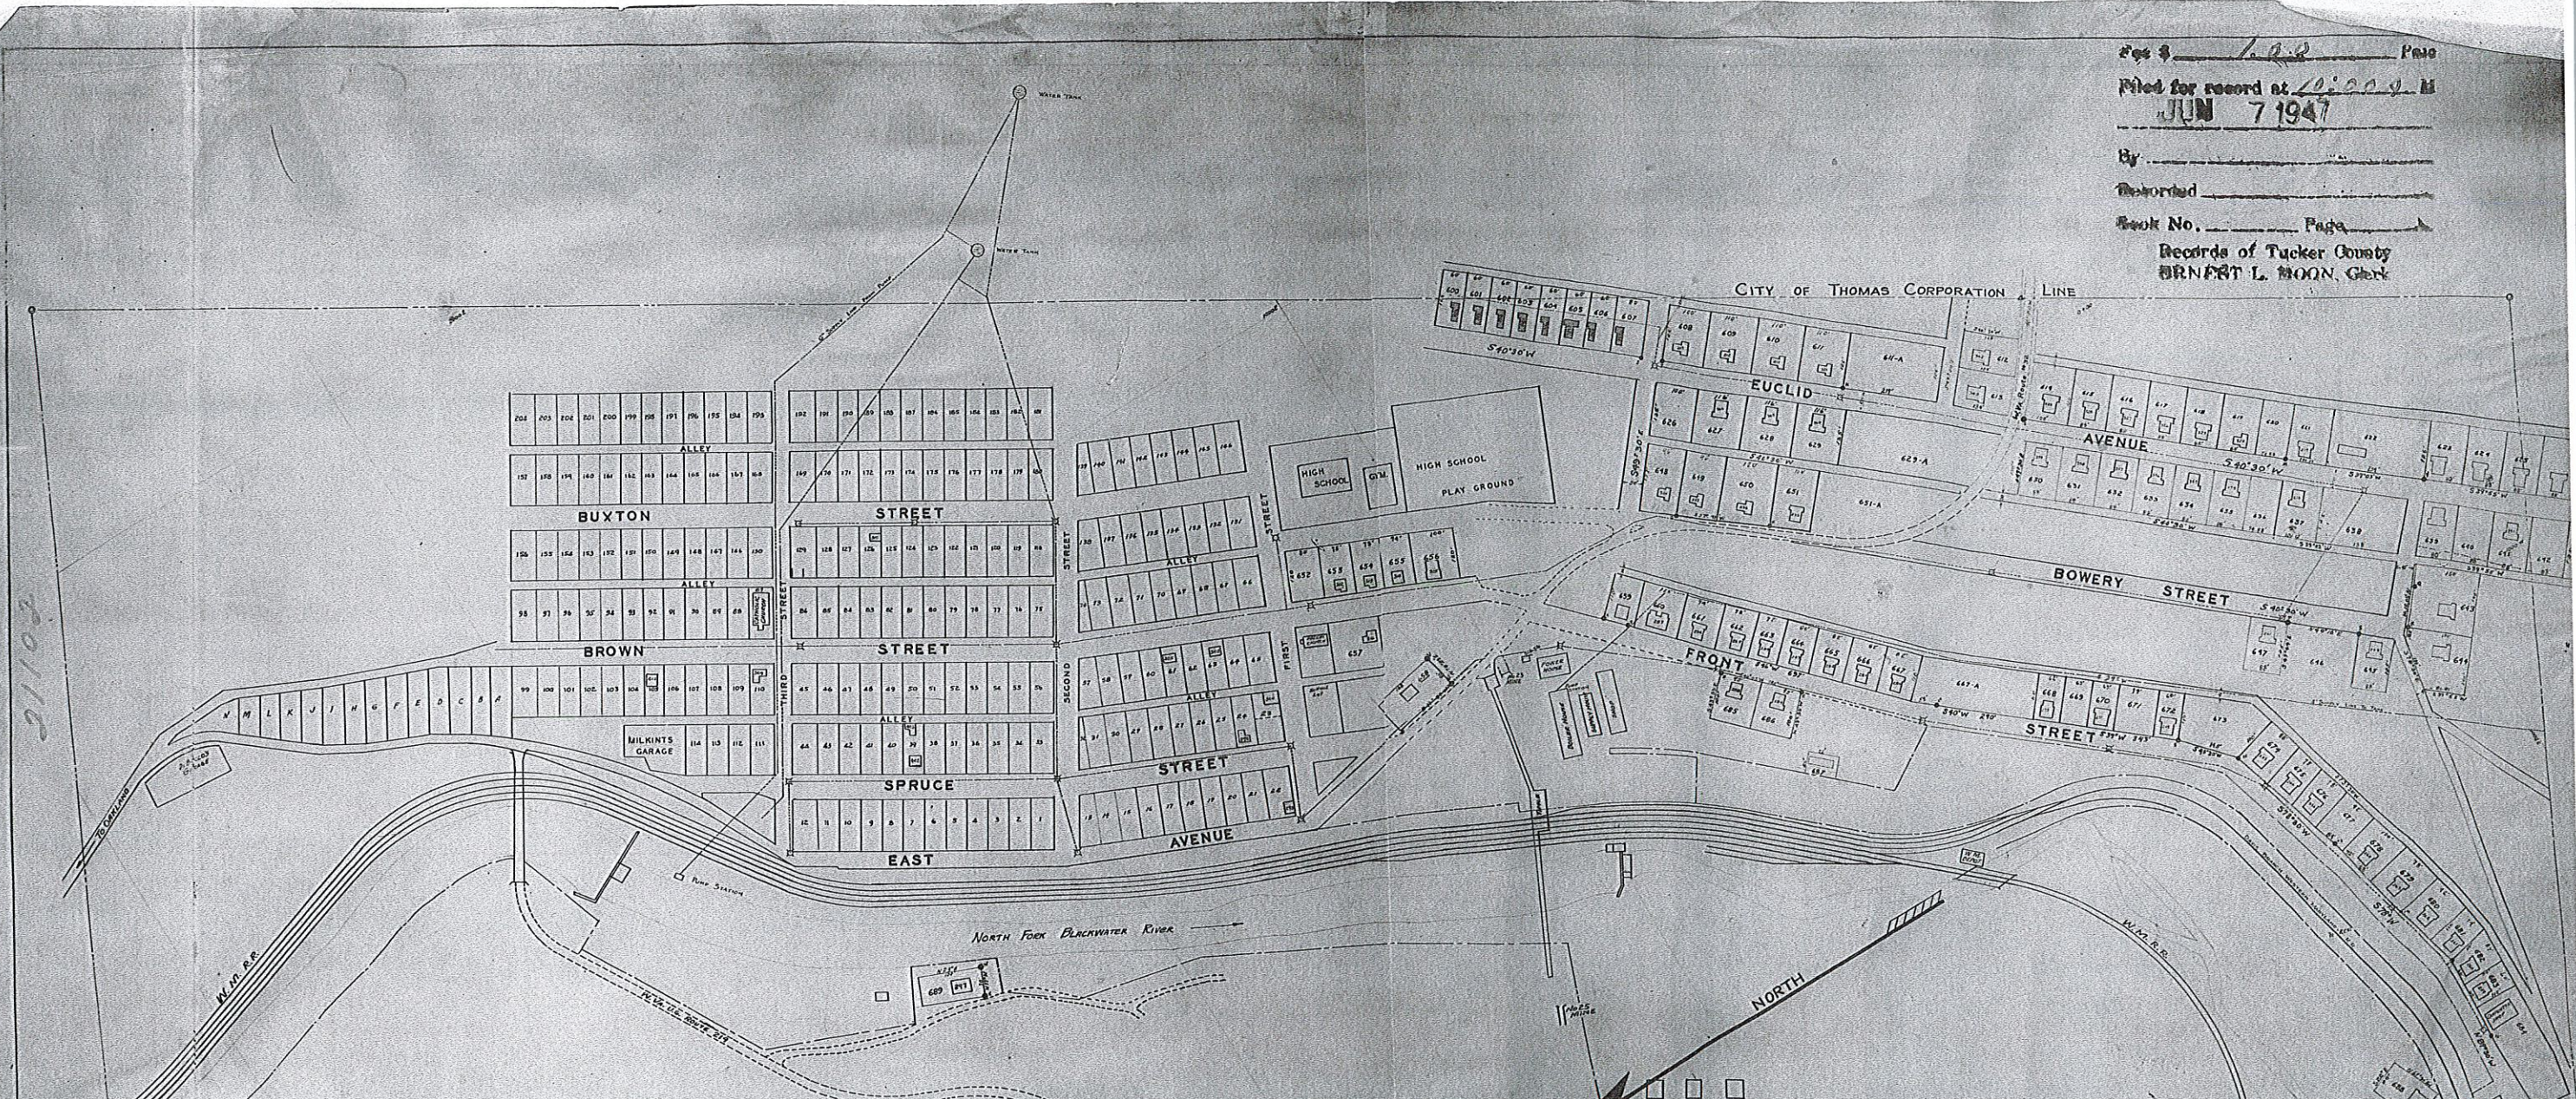

STATE OF WEST VIRGINIA,
 Tucker County Court, Clerk's Office: JUN 7 1947

Be it remembered that on this _____ day of _____ 1947
 the foregoing Map _____, with its certificate thereto,
 was this day presented in said office and admitted to record.

Teste: Ernest L. Moon Clerk
 County Clerk

MAP SHOWING LOTS IN TOWN OF THOMAS, W.VA.
 ON EWING NO. 1-A, SEWING NO. 2, A-6 AND MORALL NO. 1 A-25 TRACTS
 FAIRFAX DISTRICT TUCKER CO., W.VA.
 THE DAVIS COAL & COKE CO. BALTIMORE, MD.
 1"=100' MARCH 31, 1947
 PLAT 2

LEGEND
 LOT NUMBERS
 LOT MARKERS
 W.V.A. CENTRAL 1917
 DAVIS C&C CO. SINCE 1917
 4" WATER MAINS
 6" WATER MAINS
 FIRE PLUG


Blk 59 PG 94

94

RELEASED
 01-26-04 (Frederic)
 SEE RELEASE BOOK NO. 59 PAGE 116

BK 59 PG 95

21103

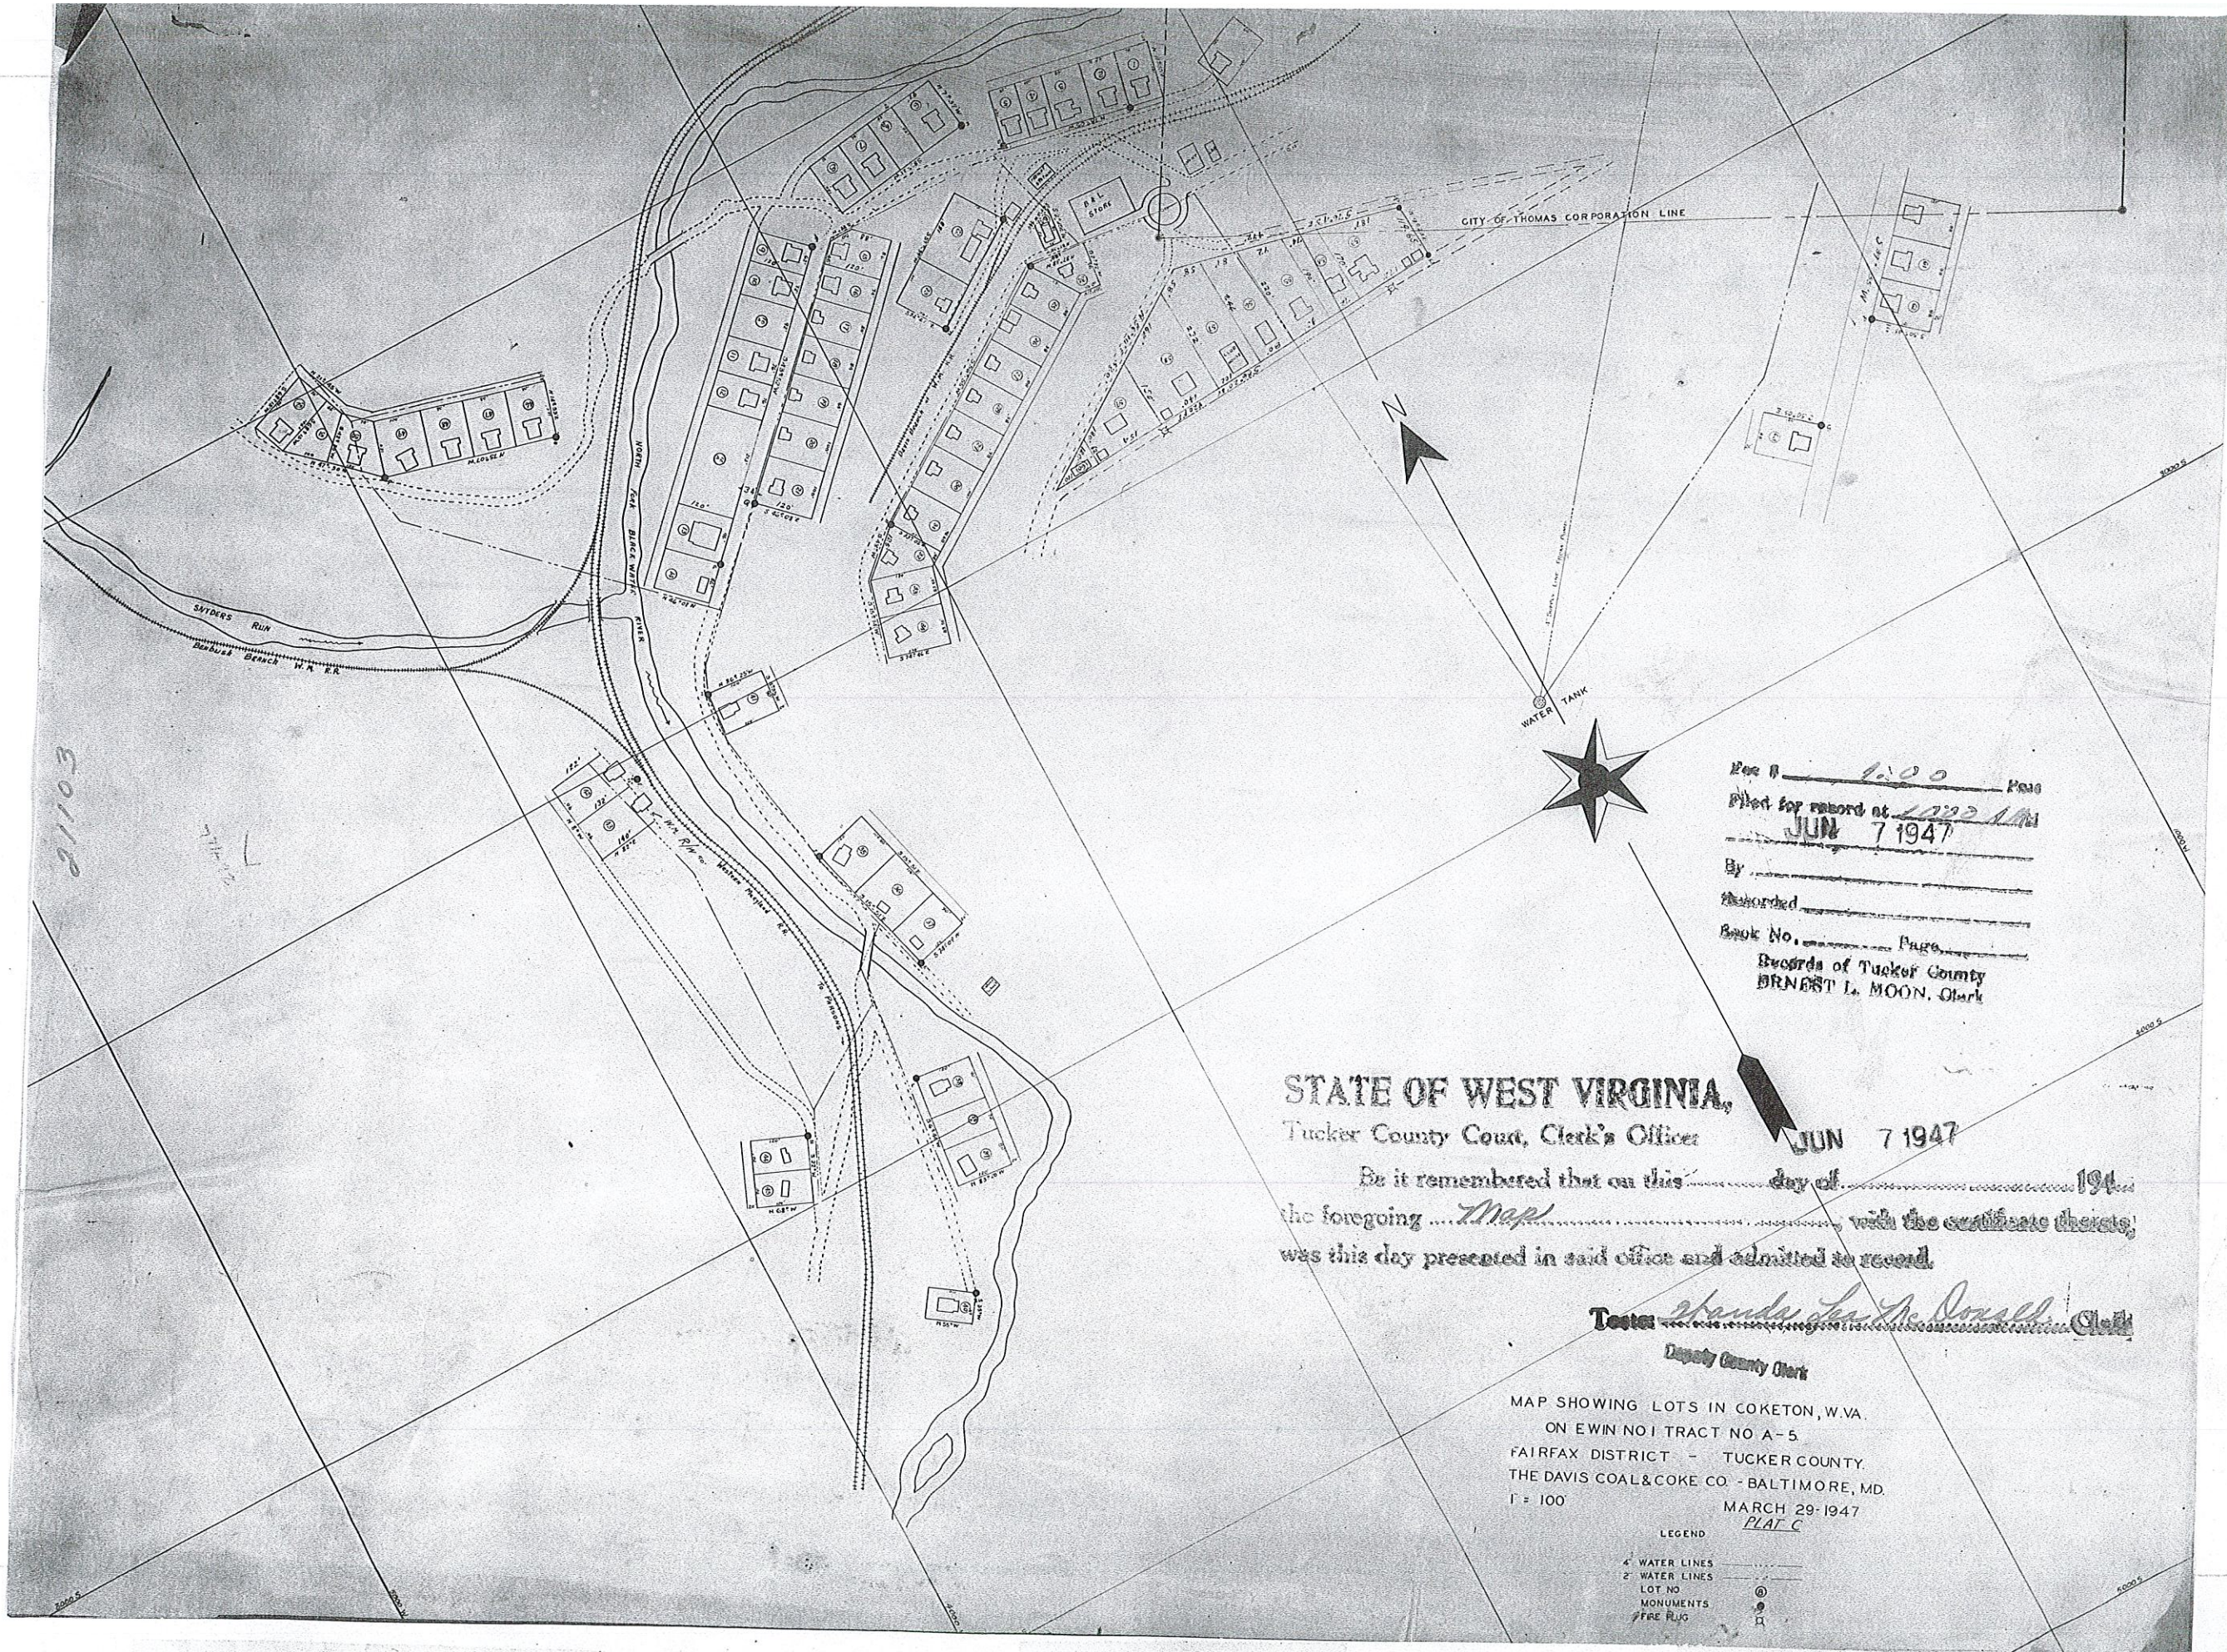

Fee \$ 1.00 Fee
 Filed for record at 12:22 PM
JUN 7 1947
 By _____
 Recorded _____
 Book No. _____ Page _____
 Records of Tucker County
 BRUNST L. MOON, Clerk

STATE OF WEST VIRGINIA,
 Tucker County Court, Clerk's Office
JUN 7 1947

Be it remembered that on this 7th day of June, 1947,
 the foregoing Plat with the certificate thereto,
 was this day presented in said office and admitted to record.

Test: Abanda Lee Mc Donald Clerk
 Deputy County Clerk

MAP SHOWING LOTS IN COKETON, W.VA.
 ON EWIN NO 1 TRACT NO A-5
 FAIRFAX DISTRICT - TUCKER COUNTY,
 THE DAVIS COAL & COKE CO - BALTIMORE, MD.
 1" = 100' MARCH 29-1947
 PLAT C

LEGEND
 4" WATER LINES
 2" WATER LINES
 LOT NO.
 MONUMENTS
 FIRE RIG