
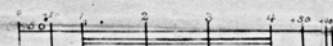


HENDRICKS, W. VA.


TUCKER COUNTY

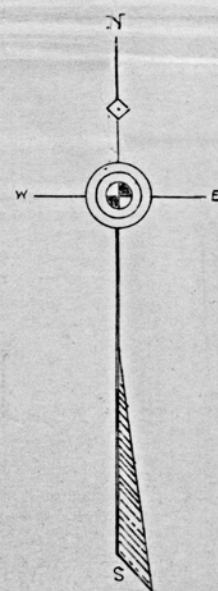

Map by Moore, Jr.  
April 1st 1898.

Red Lines Show Corporation Limits.

This Map Photocopy by  
CASTO & HARRIS, INC.  
SPENCER, WEST VIRGINIA  
Manufacturers of  
COUNTY RECORD BOOKS—OFFICE SUPPLIES  
This Map Reduced, Use Scale

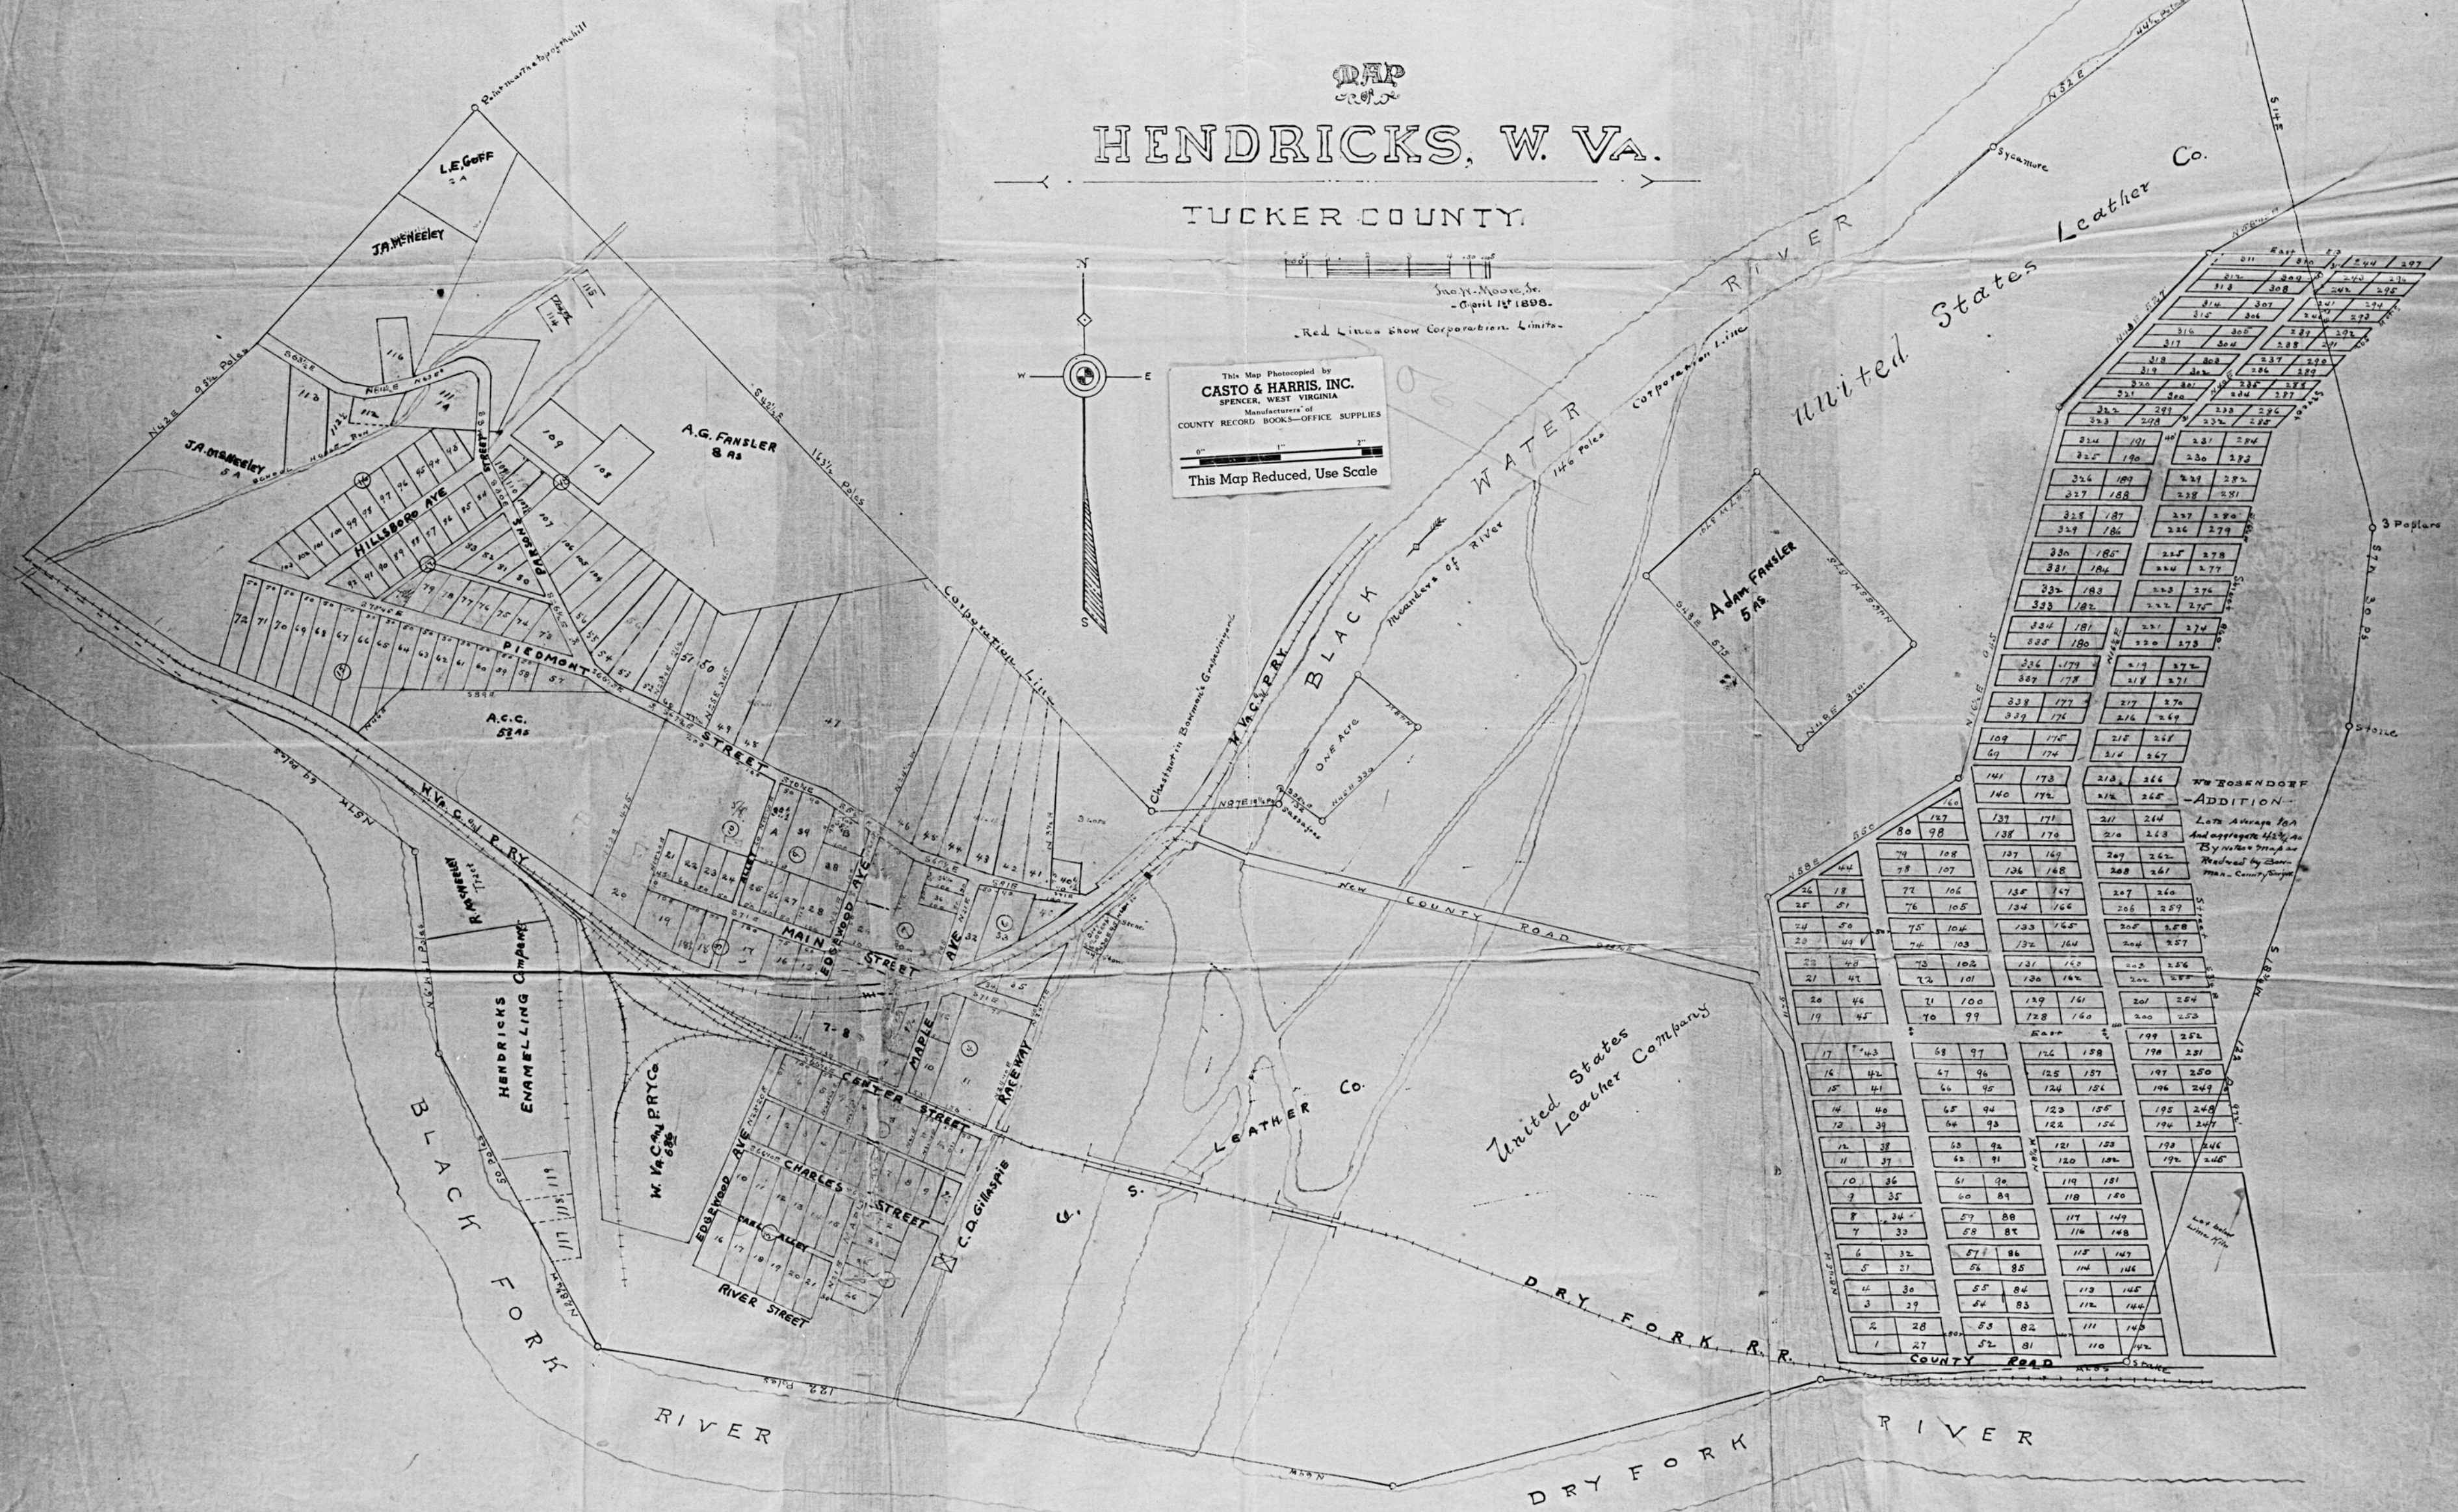

United States

ANSLEY

3 Poplar

Stable

ROSENDOFF  
ADDITION

Lots Average 160  
And aggregate 4240  
By reference made to  
Records by State  
Map, County Survey

Lot below  
line 17th

COUNTY ROAD