


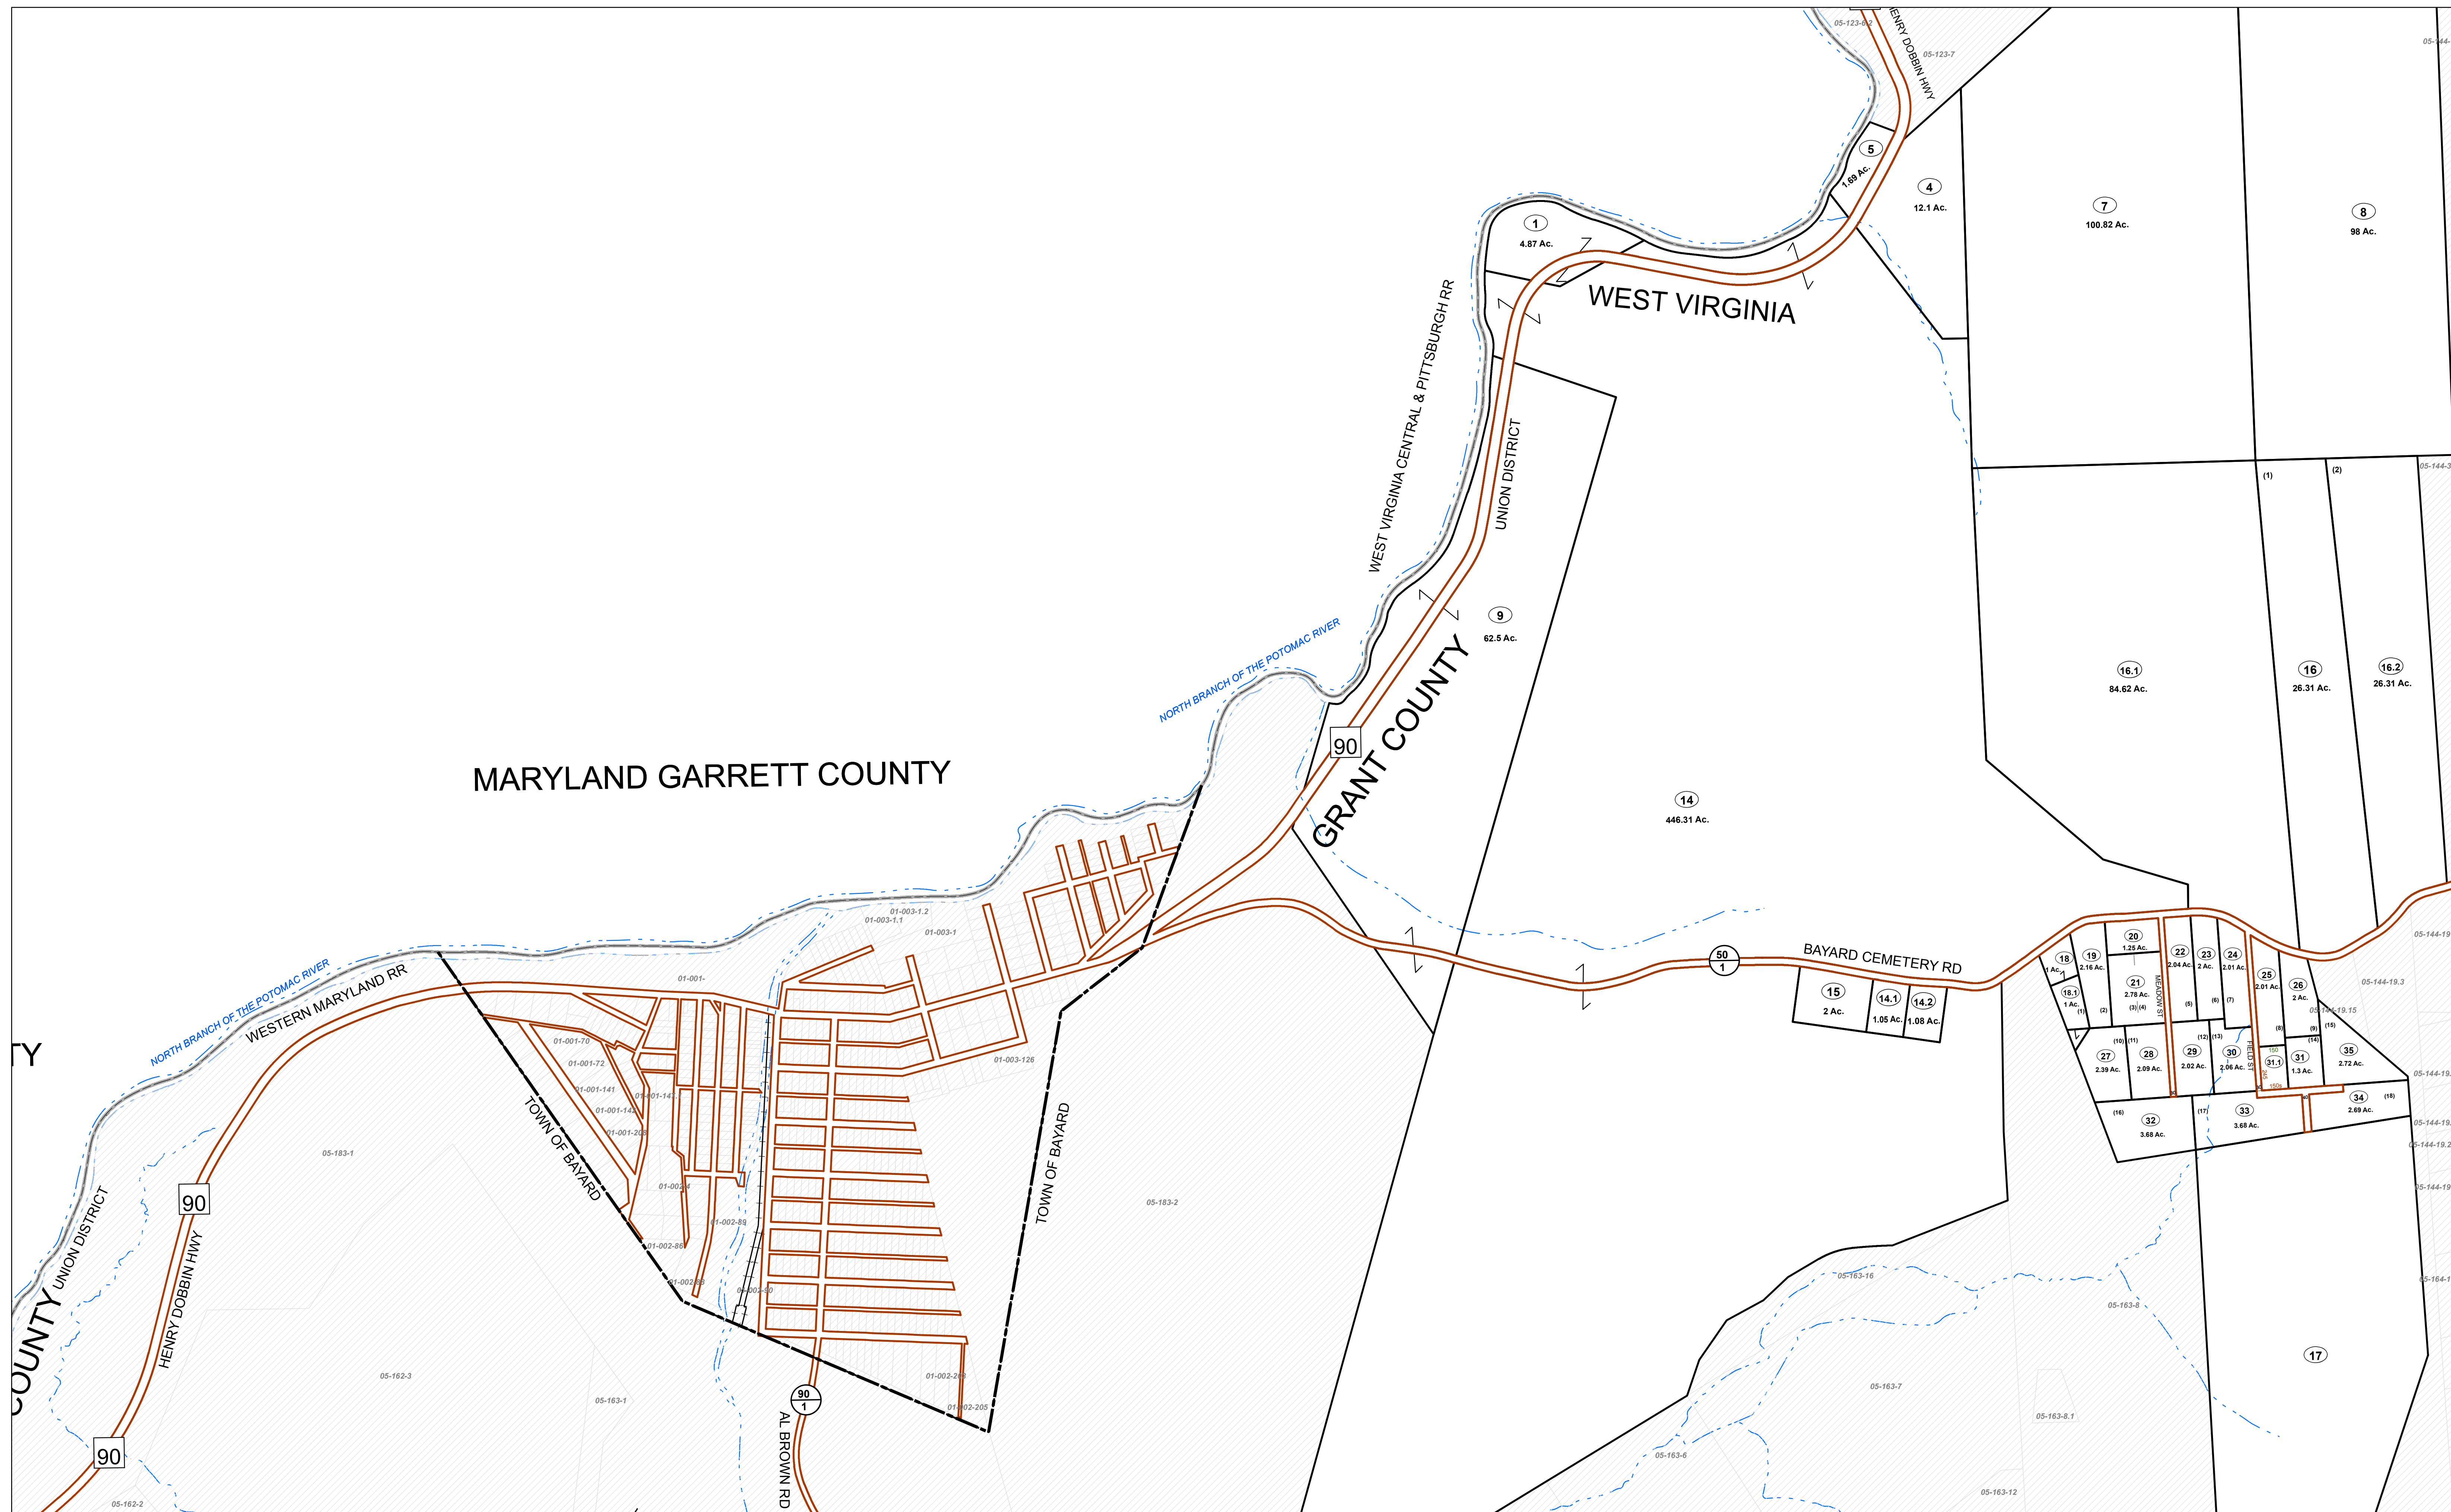

FOR TAX PURPOSES ONLY

Prepared By:


Ralph Layton
Grant County Assessor

Legen

Property Line ————— Original Lot Line - - - - -
 Road Right of Way ————— Lot Number (15)
 Corporation Line - - - - - Parcel Number 99
 District Line - - - - - Water
 County Line ————— Railroad

<i>R e v i s i o n s</i>	1	Revised 10/1/16	9	17
	2	Revised 12/30/16	10	18
	3		11	19
	4		12	20
	5		13	21
	6		14	22
	7		15	23
	8		16	24

STATE OF WEST VIRGINIA
COUNTY OF GRANT
Office of Assessor

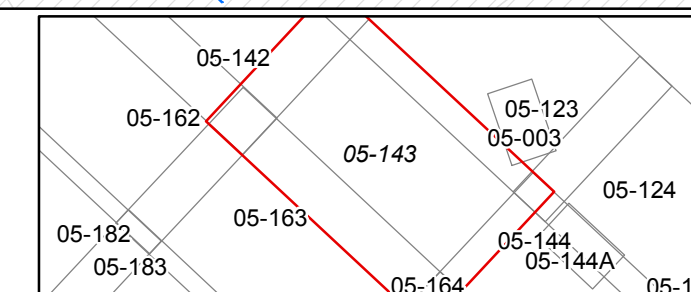

UNION
Map: 143

Date, Aerial Photography: 2015
Date, Map: 1/25/2017
Scale: 1" = 400'