


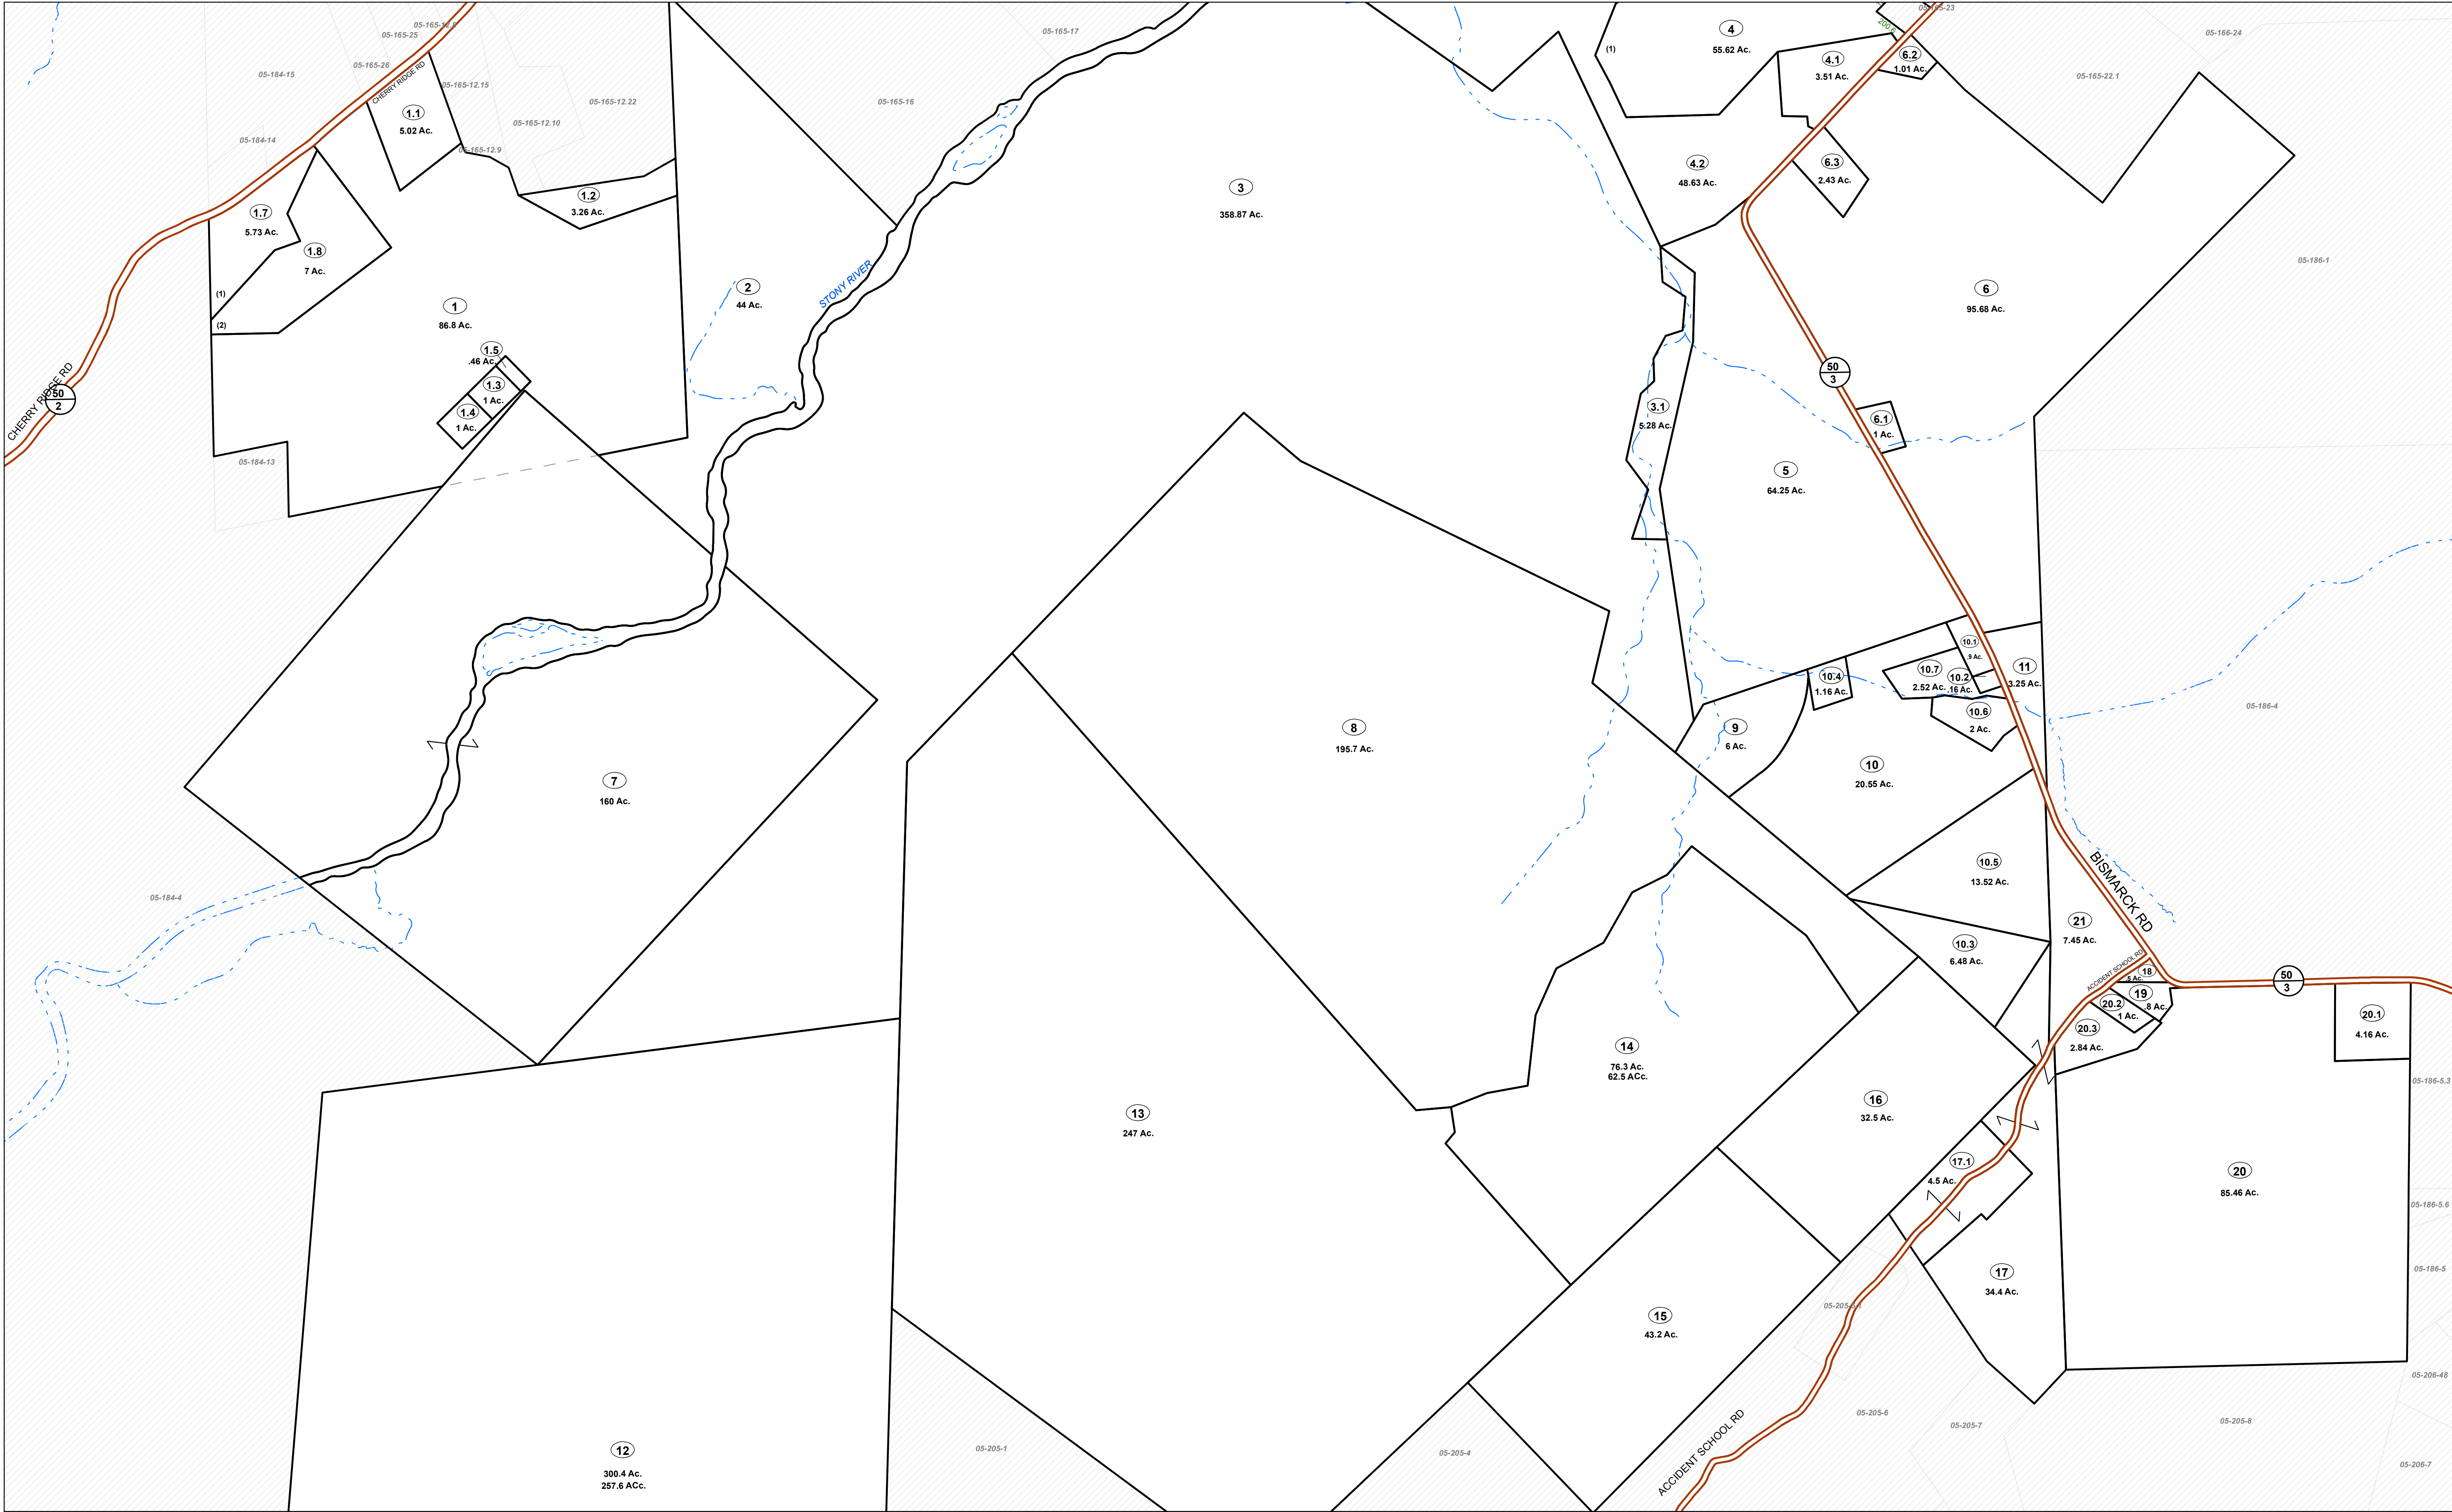


FOR TAX PURPOSES ONLY

Prepared By:  
**Ralph Layton**  
Grant County Assessor

| Legend            |                   |      |  |
|-------------------|-------------------|------|--|
| Property Line     | Original Lot Line |      |  |
| Road Right of Way | Lot Number        | (15) |  |
| Corporation Line  | Parcel Number     | (99) |  |
| District Line     | Water             |      |  |
| County Line       | Railroad          |      |  |

|                                           |   |                  |    |  |    |  |
|-------------------------------------------|---|------------------|----|--|----|--|
| R<br>e<br>v<br>i<br>s<br>i<br>o<br>n<br>s | 1 | Revised 10/1/16  | 9  |  | 17 |  |
|                                           | 2 | Revised 12/30/16 | 10 |  | 18 |  |
|                                           | 3 |                  | 11 |  | 19 |  |
|                                           | 4 |                  | 12 |  | 20 |  |
|                                           | 5 |                  | 13 |  | 21 |  |
|                                           | 6 |                  | 14 |  | 22 |  |
|                                           | 7 |                  | 15 |  | 23 |  |
|                                           | 8 |                  | 16 |  | 24 |  |

**STATE OF WEST VIRGINIA**  
**COUNTY OF GRANT**  
Office of Assessor

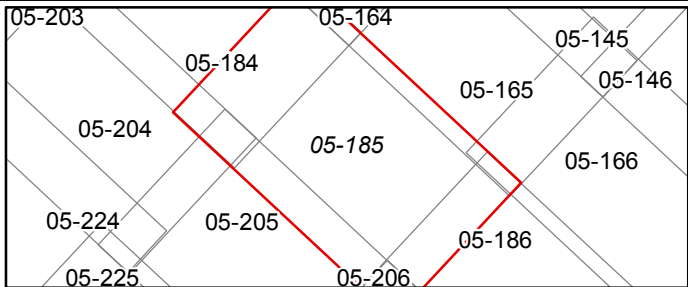

UNION  
Map: 185

Date, Aerial Photography: 2015  
Date, Map: 1/25/2017  
Scale: 1" = 400'