


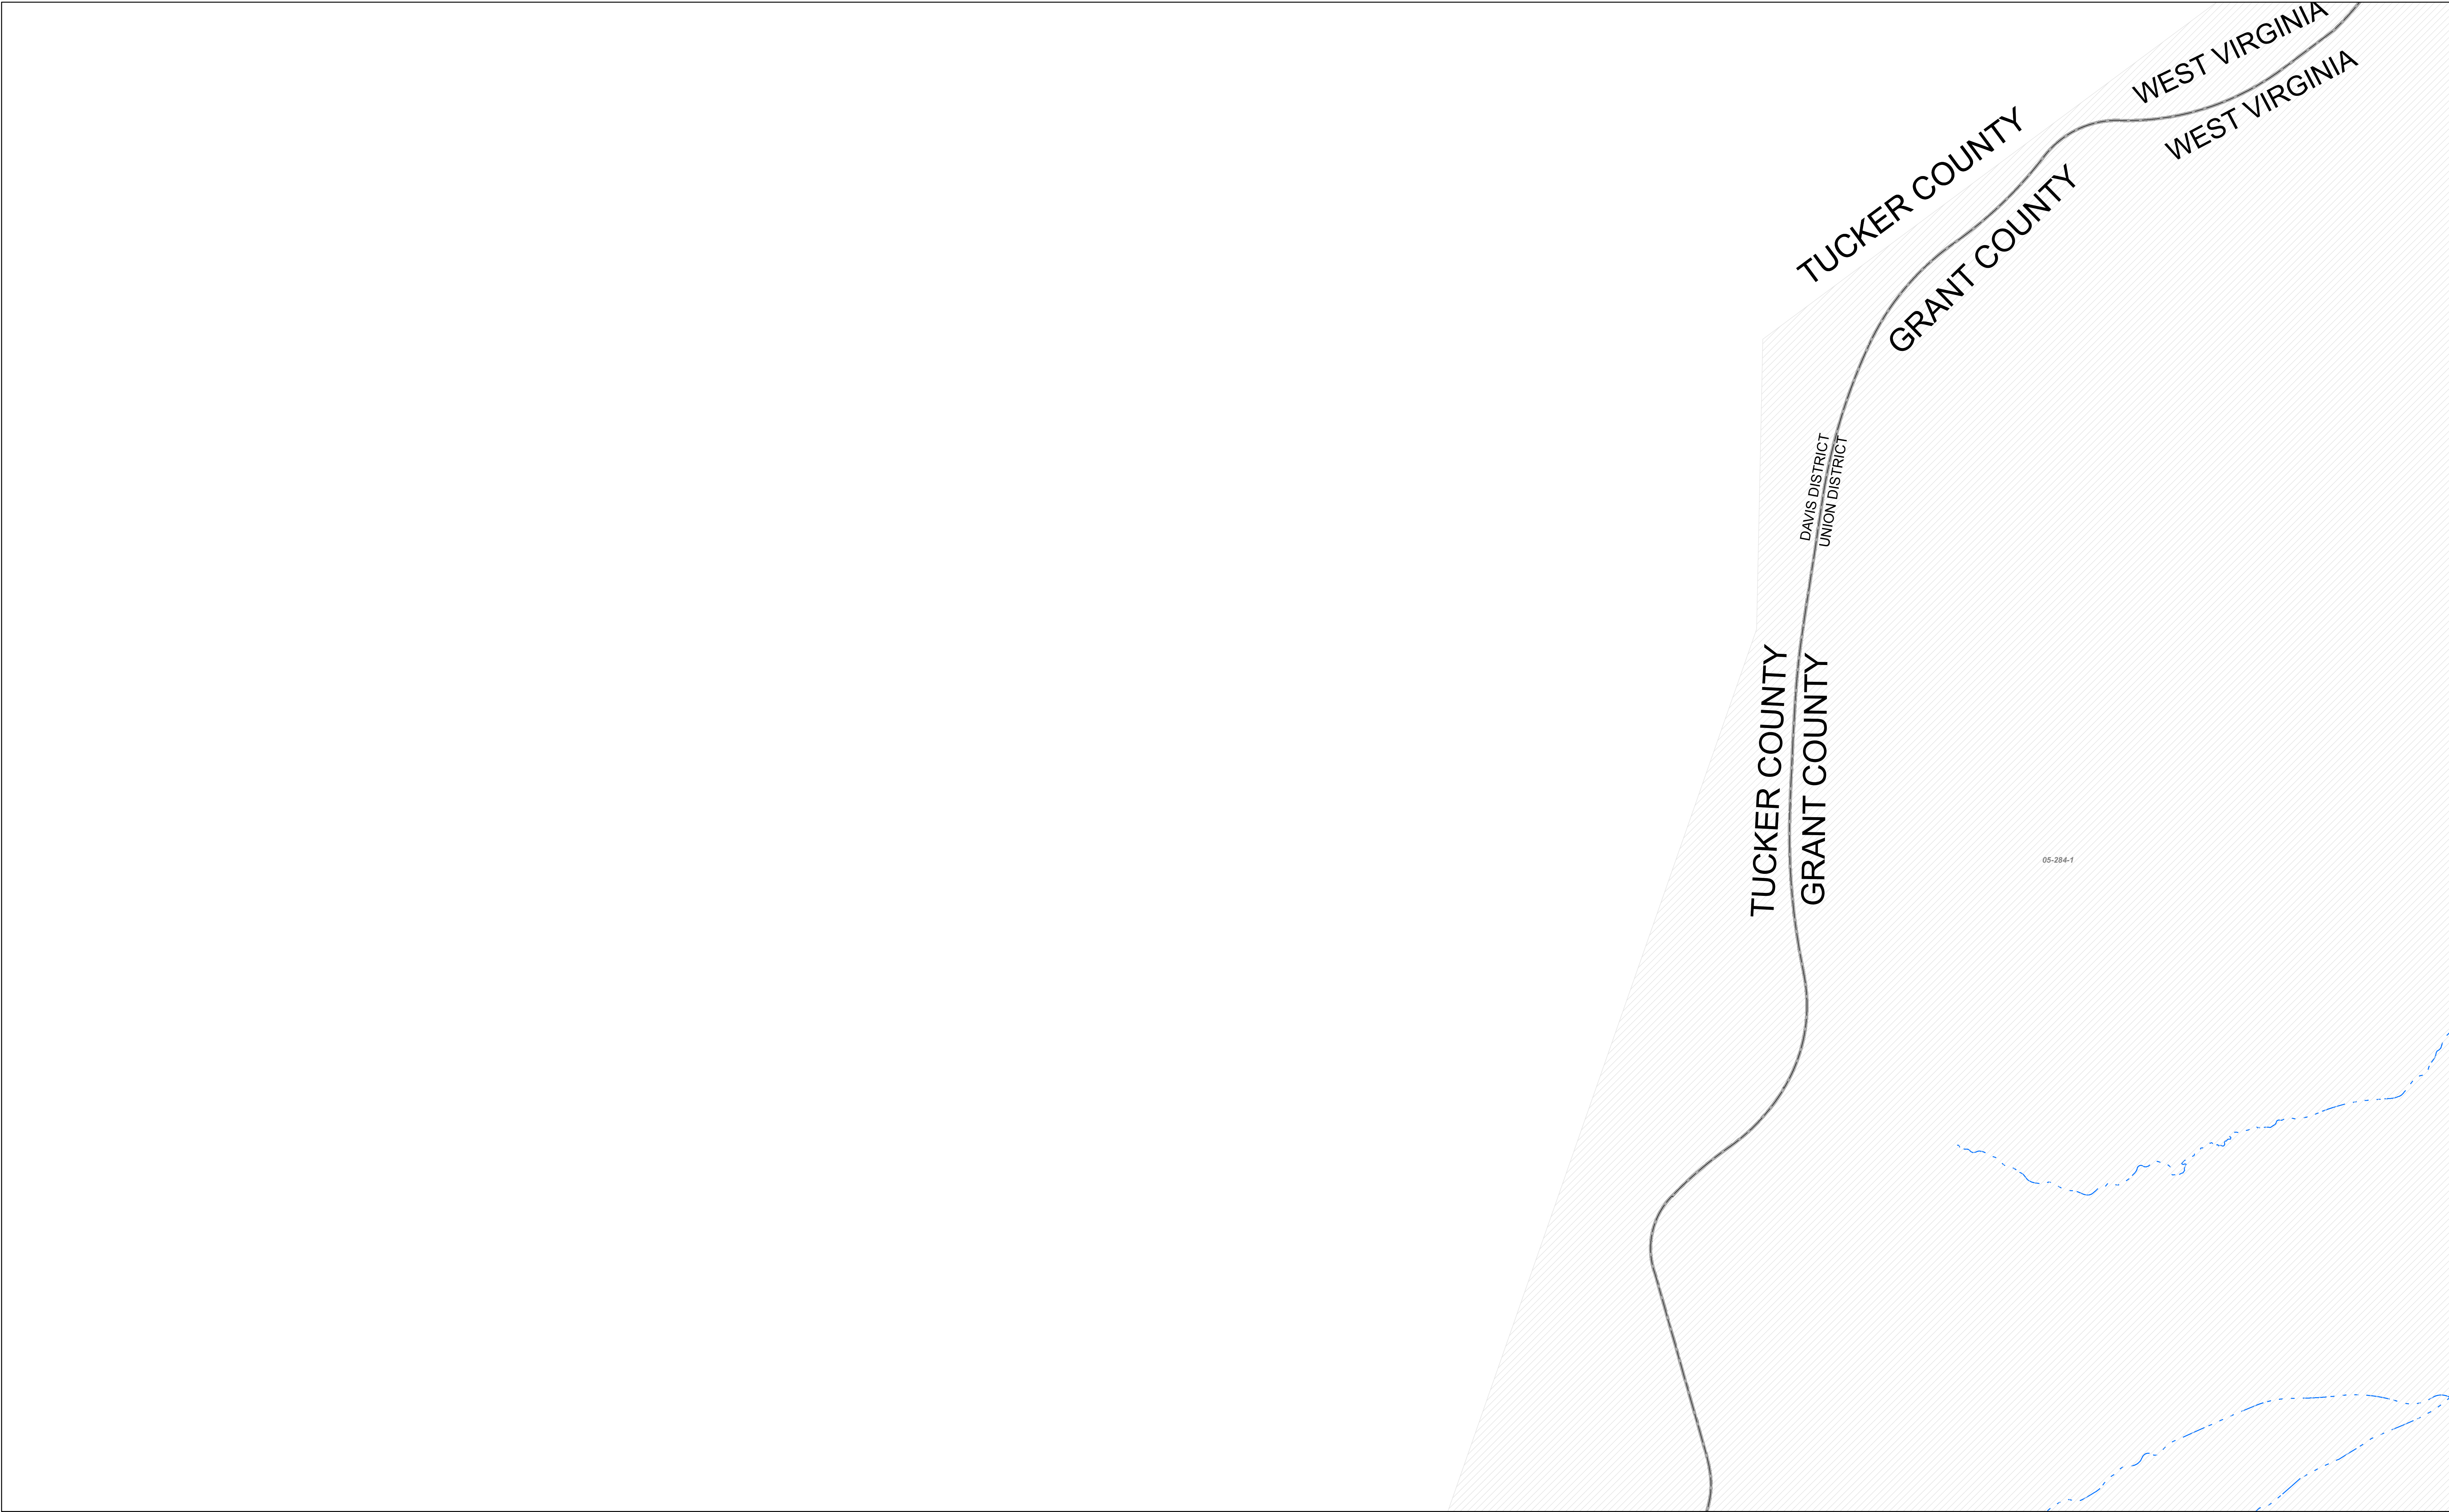


FOR TAX PURPOSES ONLY

Prepared By:
Ralph Layton
Grant County Assessor

Legend			
Property Line	—	Original Lot Line	- - - - -
Road Right of Way	—	Lot Number	(15)
Corporation Line	—	Parcel Number	(99)
District Line	—	Water	- . - . -
County Line	—	Railroad	+ + + + +

R e v i s i o n s	1	Revised 10/1/16	9		17	
	2	Revised 12/30/16	10		18	
	3		11		19	
	4		12		20	
	5		13		21	
	6		14		22	
	7		15		23	
	8		16		24	

STATE OF WEST VIRGINIA
COUNTY OF GRANT
Office of Assessor

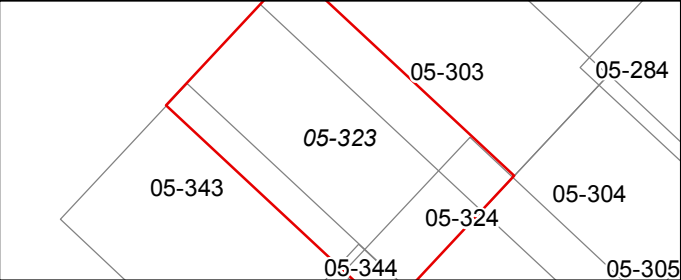

UNION
Map: 323
Date, Aerial Photography: 2015
Date, Map: 1/25/2017
Scale: 1" = 400'