


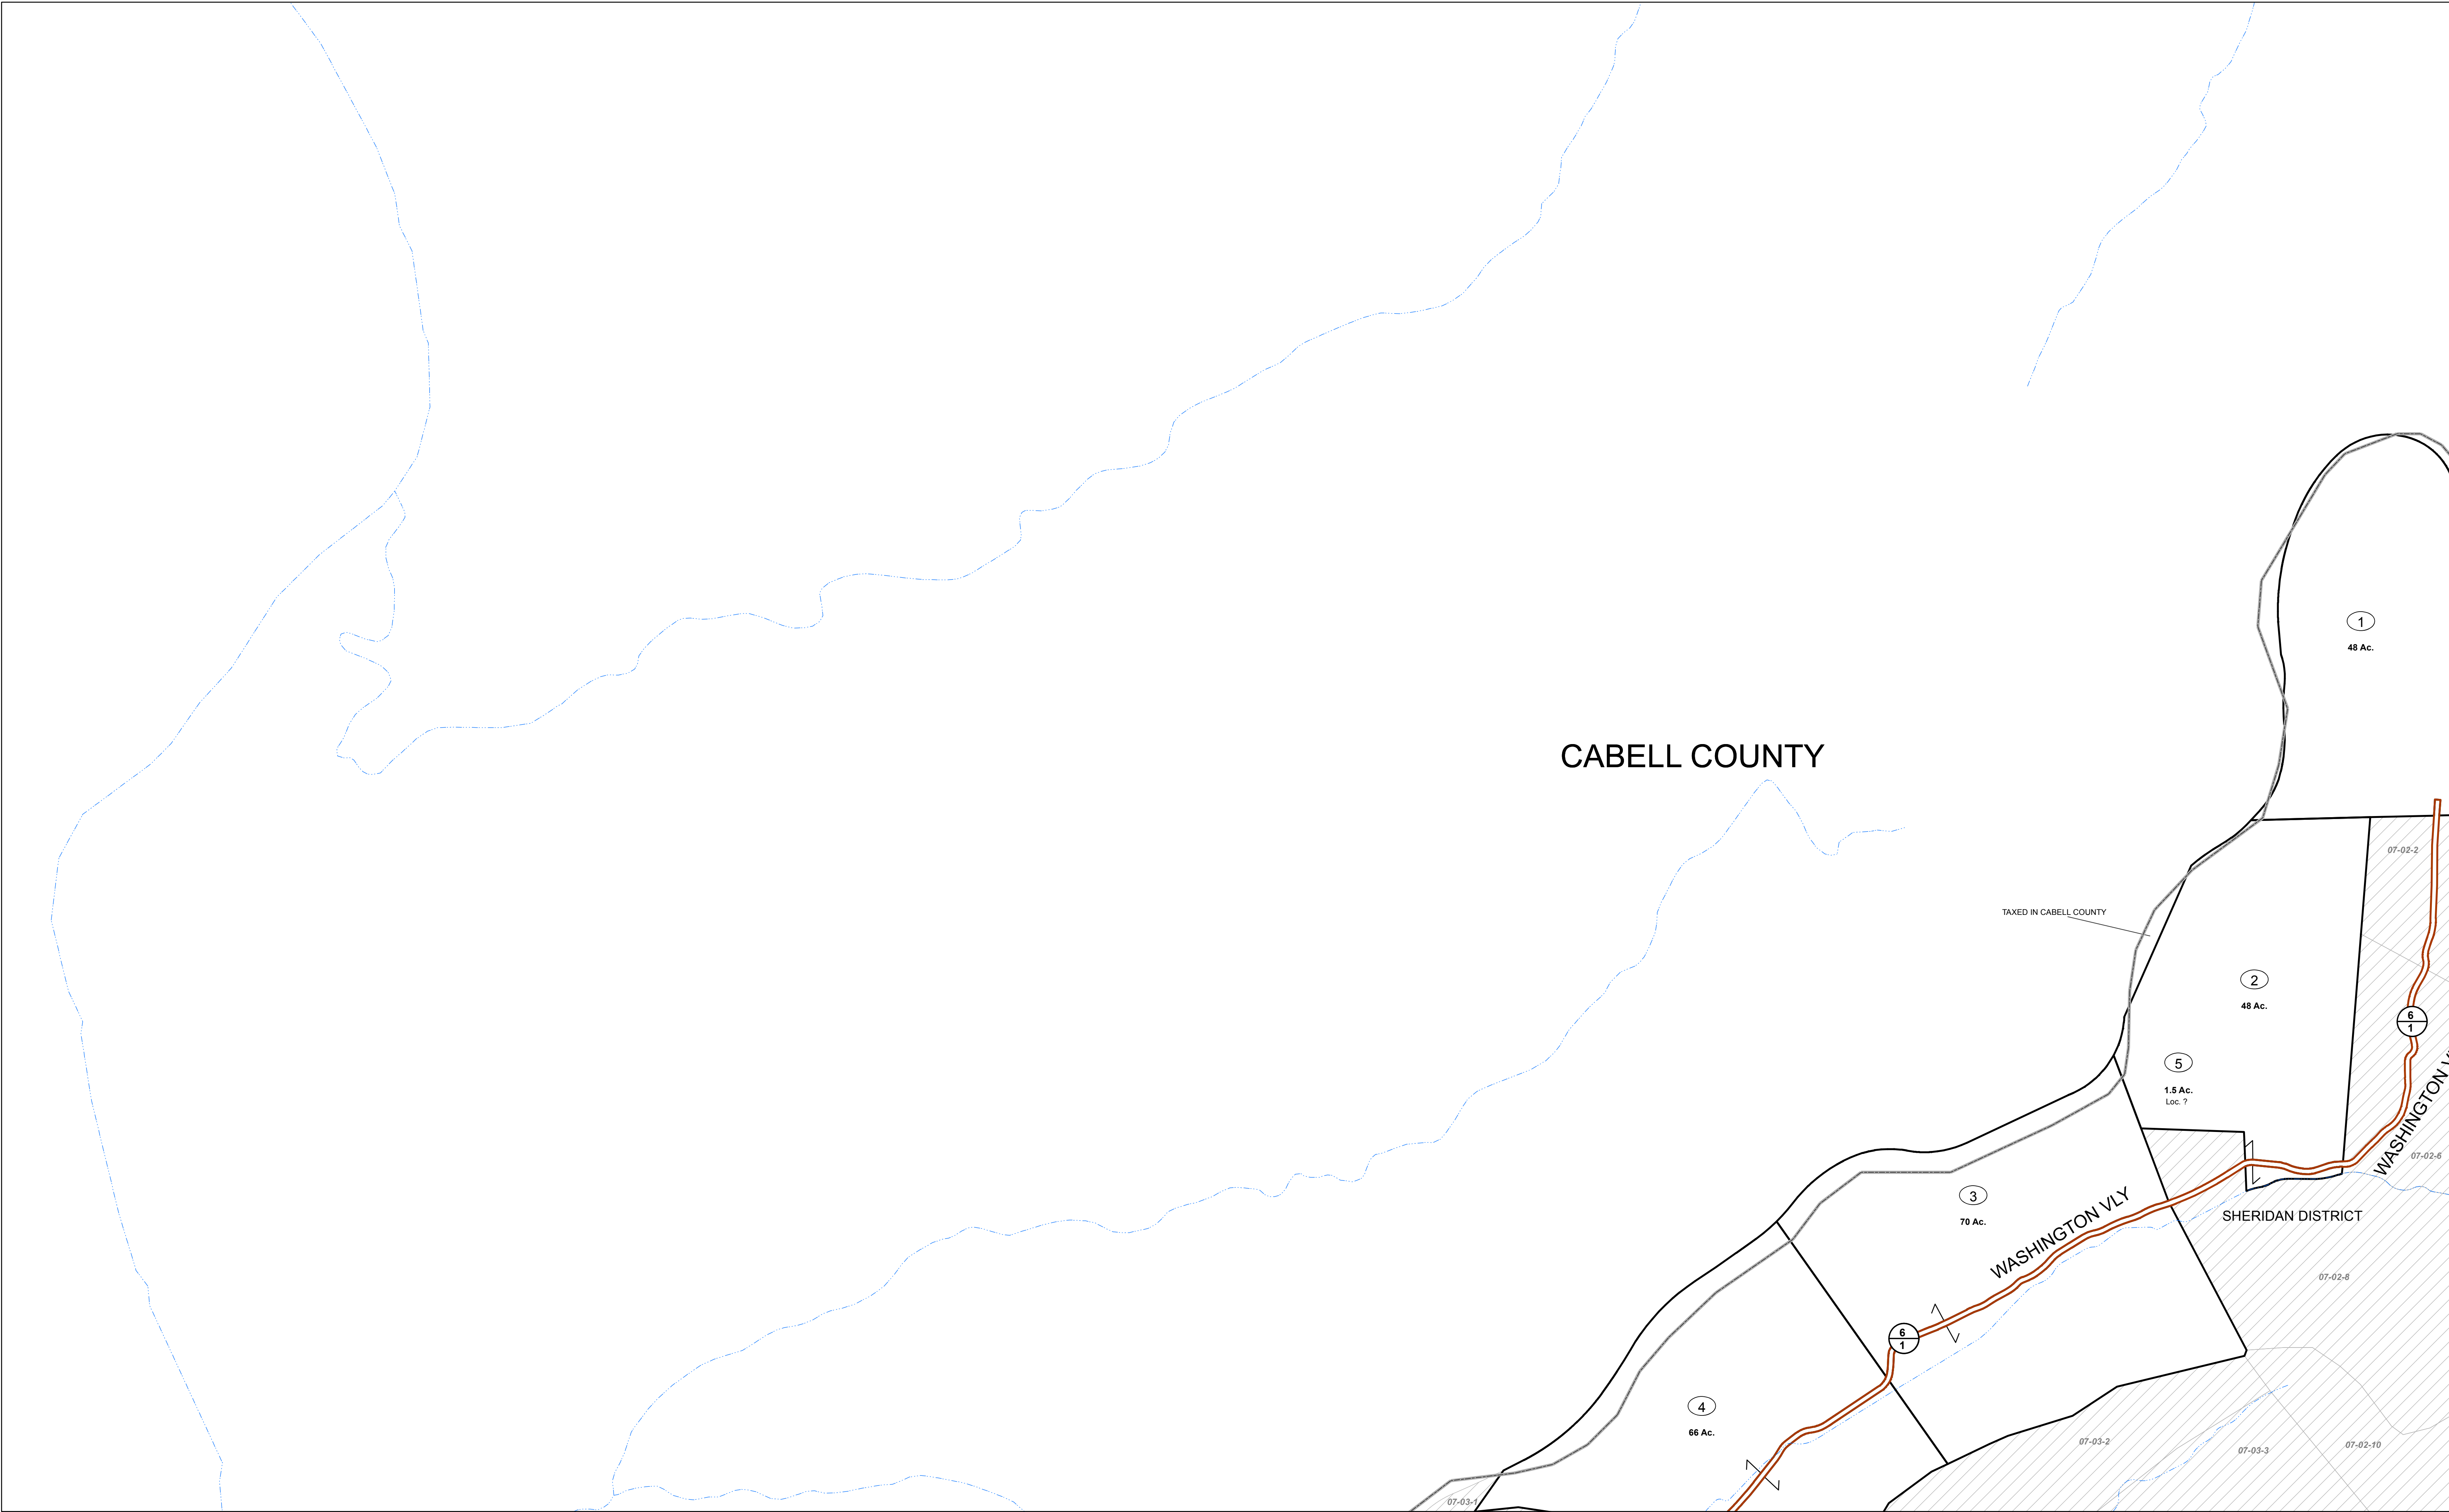


FOR TAX PURPOSES ONLY
Prepared by Lincoln County, WV

Legend			
Property Line	Original Lot Line	(15)	
Road Right of Way	Lot Number	(99)	
Corporation Line	Parcel Number		
District Line	Water		
County Line	Railroad		

R e v i s i o n s	1	Revised 5/12/65	9		17	
	2	Revised 7/1/81	10		18	
	3	Revised 7/1/84	11		19	
	4	Revised 7/1/87	12		20	
	5	Revised 7/1/89	13		21	
	6	Revised 7/1/96	14		22	
	7	Revised 12/30/2016	15		23	
	8		16		24	

STATE OF WEST VIRGINIA
COUNTY OF LINCOLN
Office of Assessor

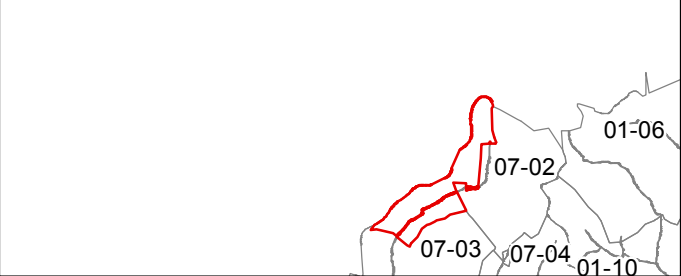

SHERIDAN DISTRICT
SHEET 01
Date, Aerial Photography: 2003
Created: 2/1/2017
Scale: 1" = 400'