


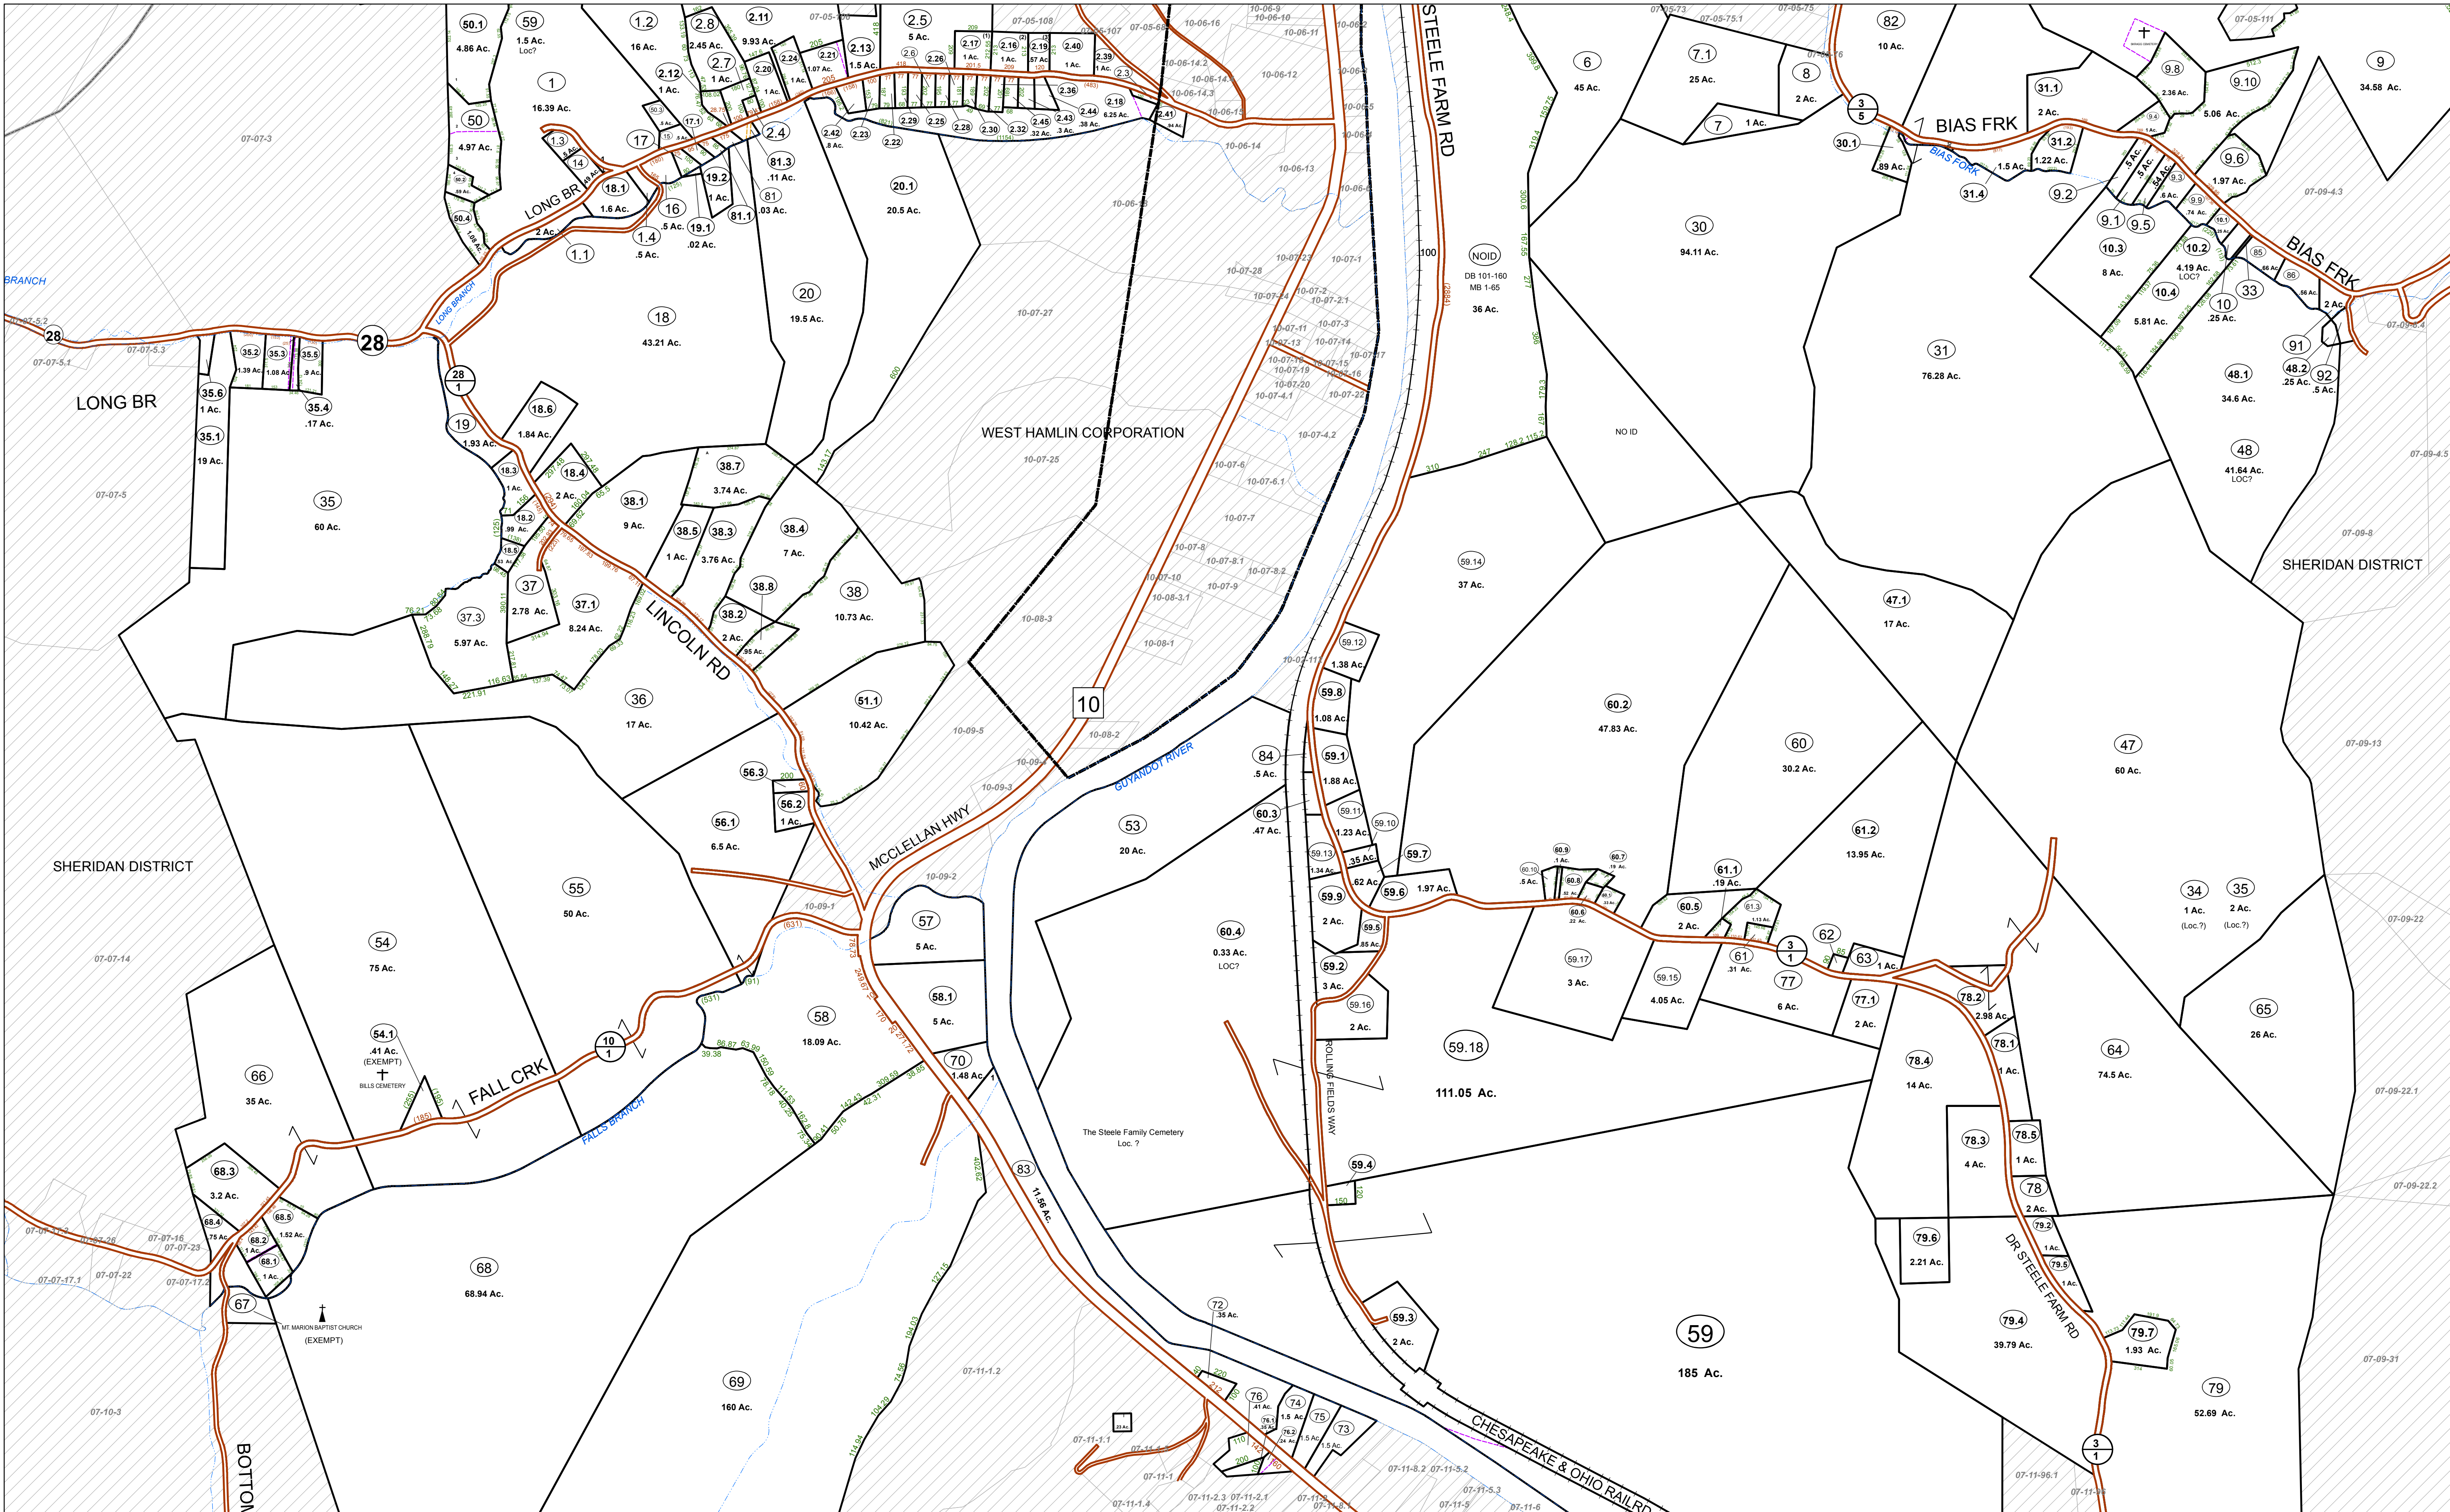


FOR TAX PURPOSES ONLY
Prepared by Lincoln County, WV

Legend	
Property Line	Original Lot Line
Road Right of Way	Lot Number (15)
Corporation Line	Parcel Number (99)
District Line	Water
County Line	Railroad

1	Revised 5/12/65	9		17	
2	Revised 7/1/81	10		18	
3	Revised 7/1/84	11		19	
4	Revised 7/1/87	12		20	
5	Revised 7/1/89	13		21	
6	Revised 7/1/96	14		22	
7	Revised 12/30/2016	15		23	
8		16		24	

STATE OF WEST VIRGINIA
COUNTY OF LINCOLN
Office of Assessor

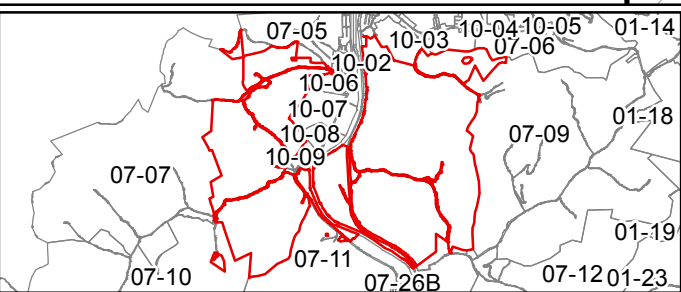

SHERIDAN DISTRICT
SHEET 08
Date, Aerial Photography: 2003
Created: 2/1/2017
Scale: 1" = 400'