


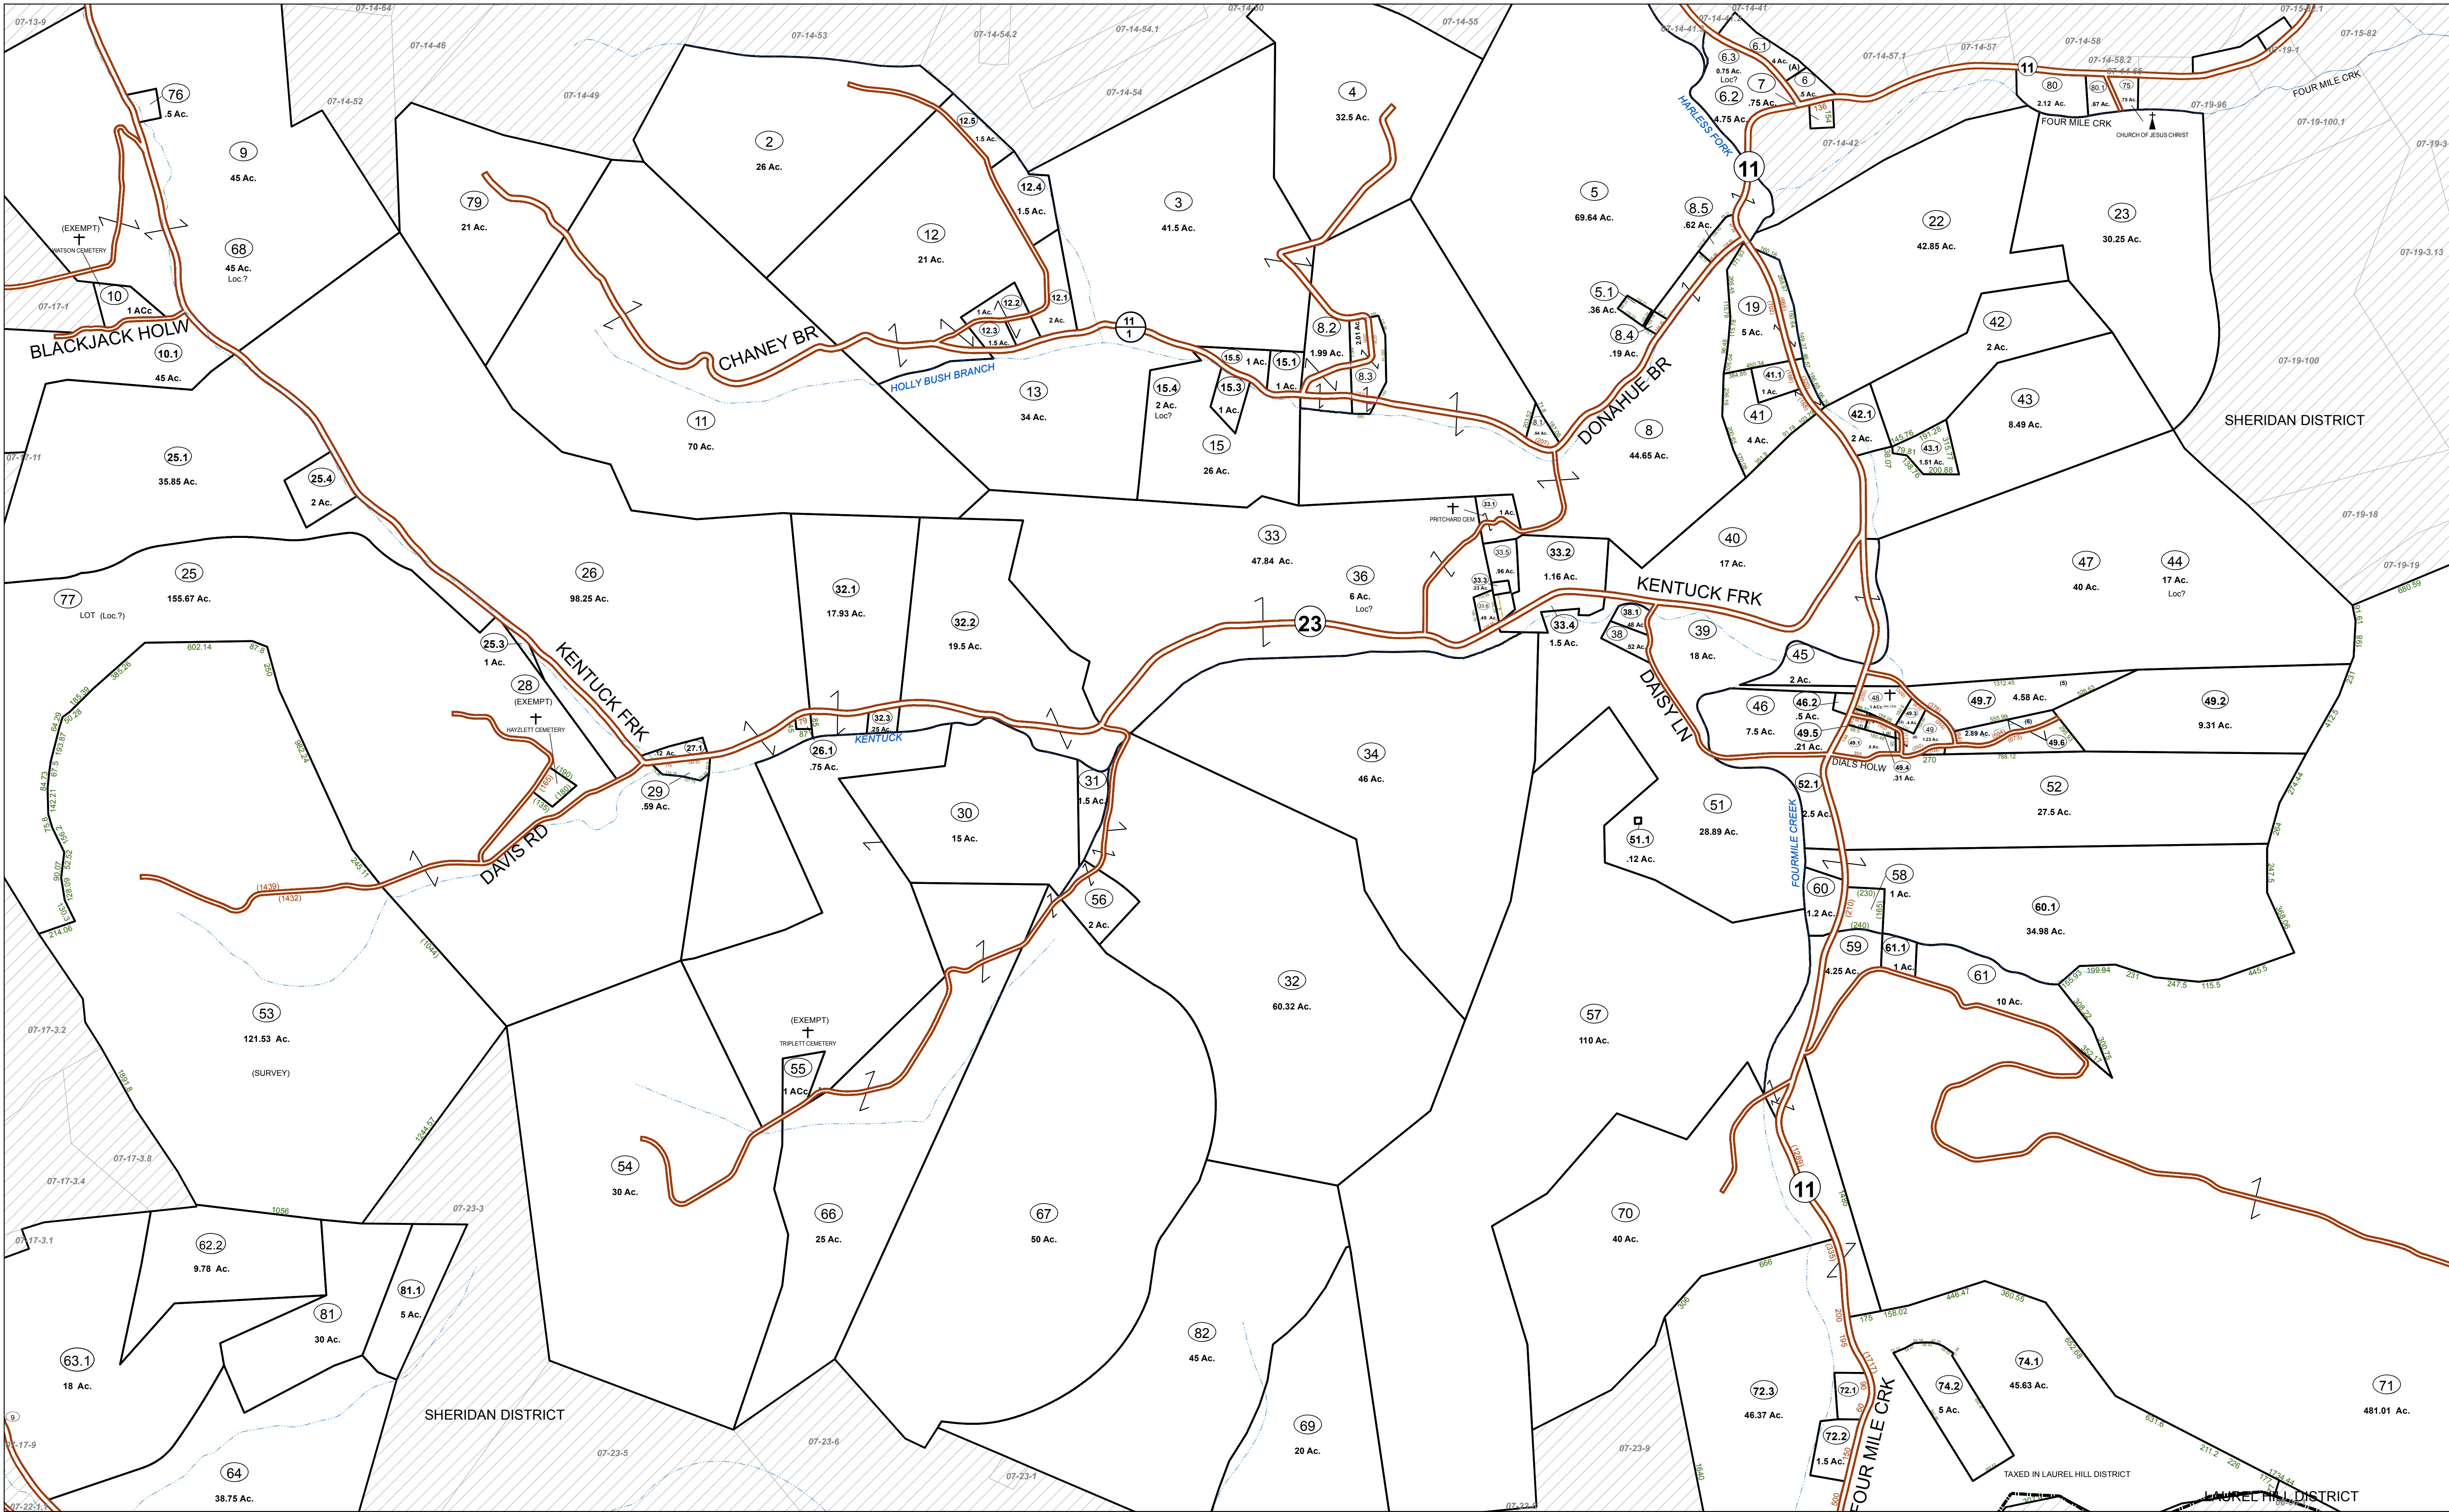


FOR TAX PURPOSES ONLY

Prepared by Lincoln County, WV

Legend
Property Line ——— Original Lot Line
Road Right of Way ——— Lot Number
Corporation Line ——— Parcel Number
District Line ——— Water
County Line ——— Railroad

R	1	Revised 5/12/65	9		17
E	2	Revised 7/1/81	10		18
V	3	Revised 7/1/84	11		19
I	4	Revised 7/1/87	12		20
S	5	Revised 7/1/89	13		21
I	6	Revised 7/1/96	14		22
O	7	Revised 12/30/2016	15		23
N	8		16		24

STATE OF WEST VIRGINIA
COUNTY OF LINCOLN
Office of Assessor

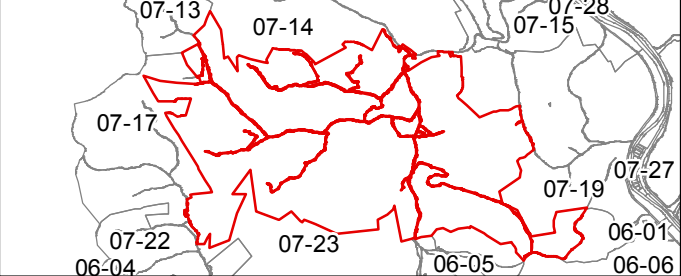

N

SHERIDAN DISTRICT
SHEET 18

Date, Aerial Photography: 2003
Created: 2/1/2017
Scale: 1" = 400'